



**AUTOTRACK OF A SALOON CAR ENTERING PARKING SPACE 1**

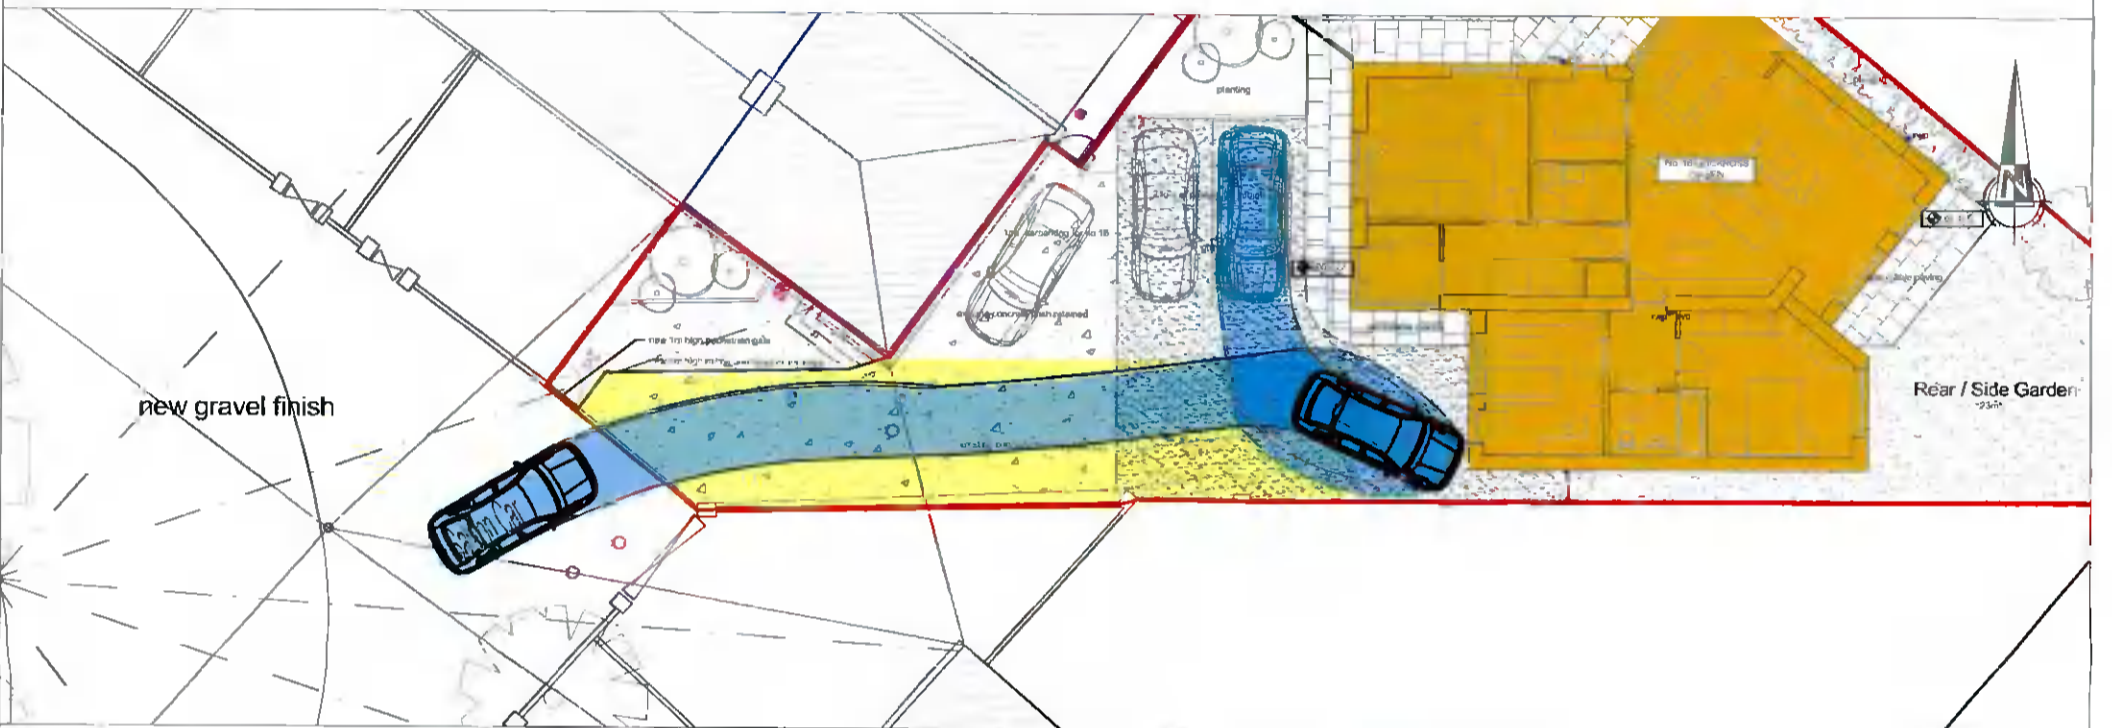

**AUTOTRACK OF A SALOON CAR ENTERING PARKING SPACE 2**

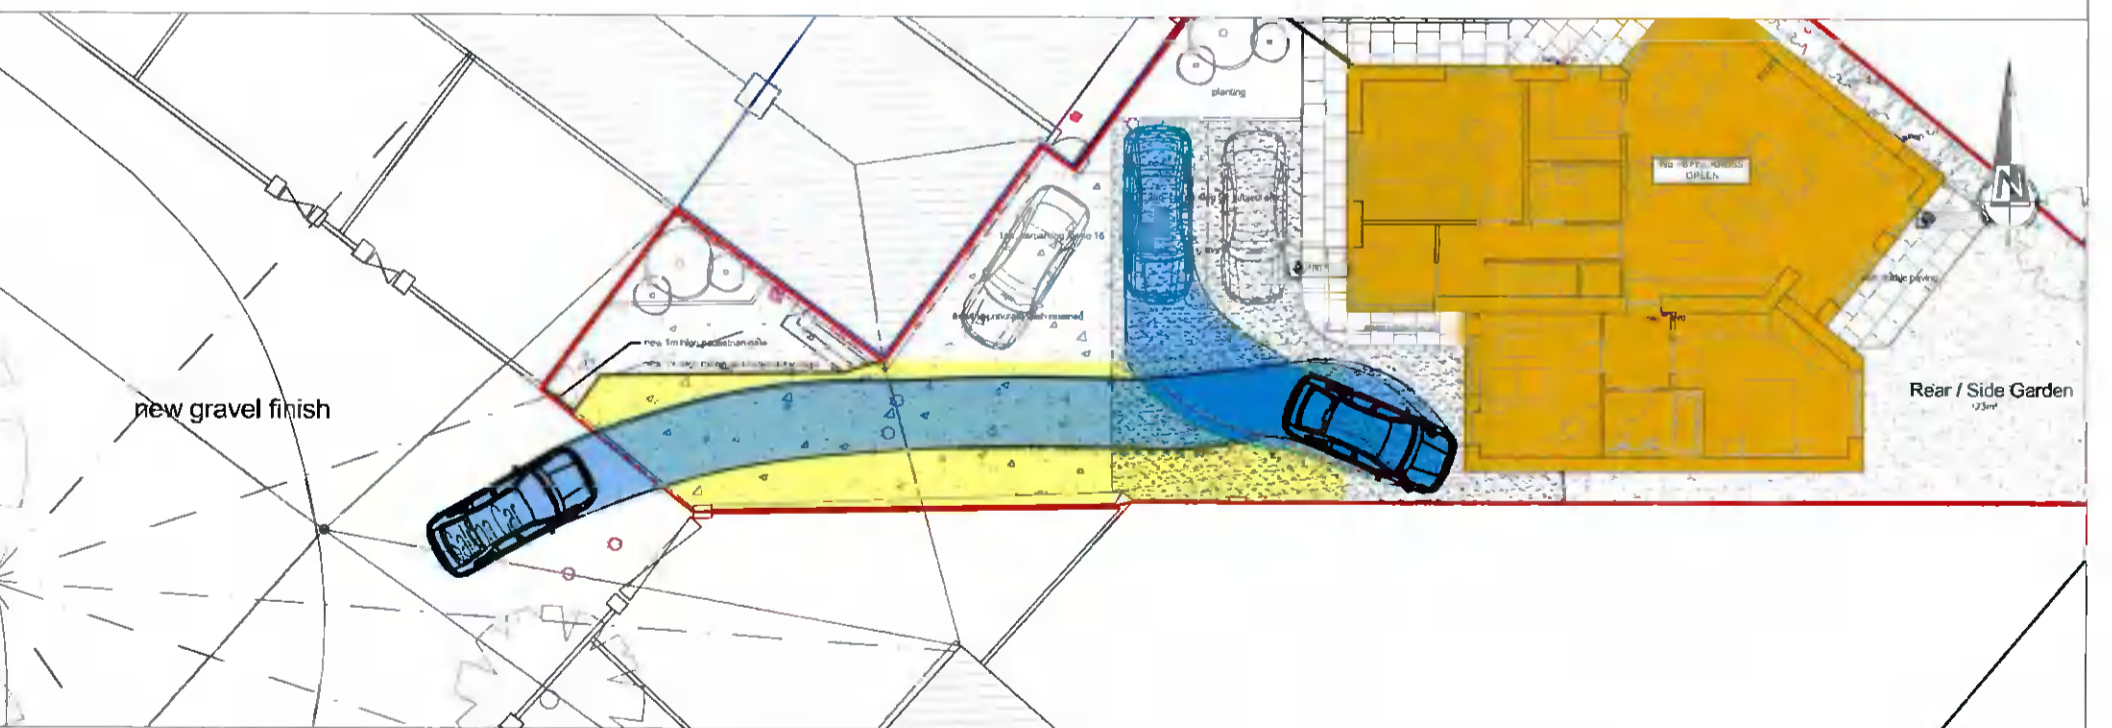

**AUTOTRACK OF A SALOON CAR ENTERING PARKING SPACE 3**

NRB Consulting Engineers Ltd recommend that Road and land ownership boundaries are verified through Legal & Land searches by the Client.

This drawing is based upon architects drawing received 15/12/21. NRB Consulting Engineers Ltd shall not be liable for any inaccuracies or deficiencies

REV	DATE	AMENDMENTS	DRAWN	CHK	APP				
NRB Consulting Engineers Ltd 1st Floor, Apollo Building Dundrum Road Dundrum Dublin 14  Phone/Fax: +353 1 292 1941 Email: info@nrb.ie Web: www.nrb.ie Registered in Ireland No 491679						Client Project Title		Project No. Drawing No.	
						Muckcross Green Dublin		BD-1201 NRB-ATR-001	
						AutoTRACKs of a Saloon Car Entering Proposed Parking Spaces		Drawn Checked Approved	
						Date 20-Dec-21		Scale @ A3 1:200	
						Purpose of Issue		Rev -	
NRB Consulting Engineers Ltd accept no responsibility for any unauthorised amendments to this drawing. Only figured dimensions to be worked to						<input type="checkbox"/> Draft <input type="checkbox"/> As Built		<input type="checkbox"/> Information <input type="checkbox"/> Tender	
						<input type="checkbox"/> Approval <input type="checkbox"/> Construction			