



**AUTOTRACK OF A SALOON CAR EXITING PARKING SPACE 1**

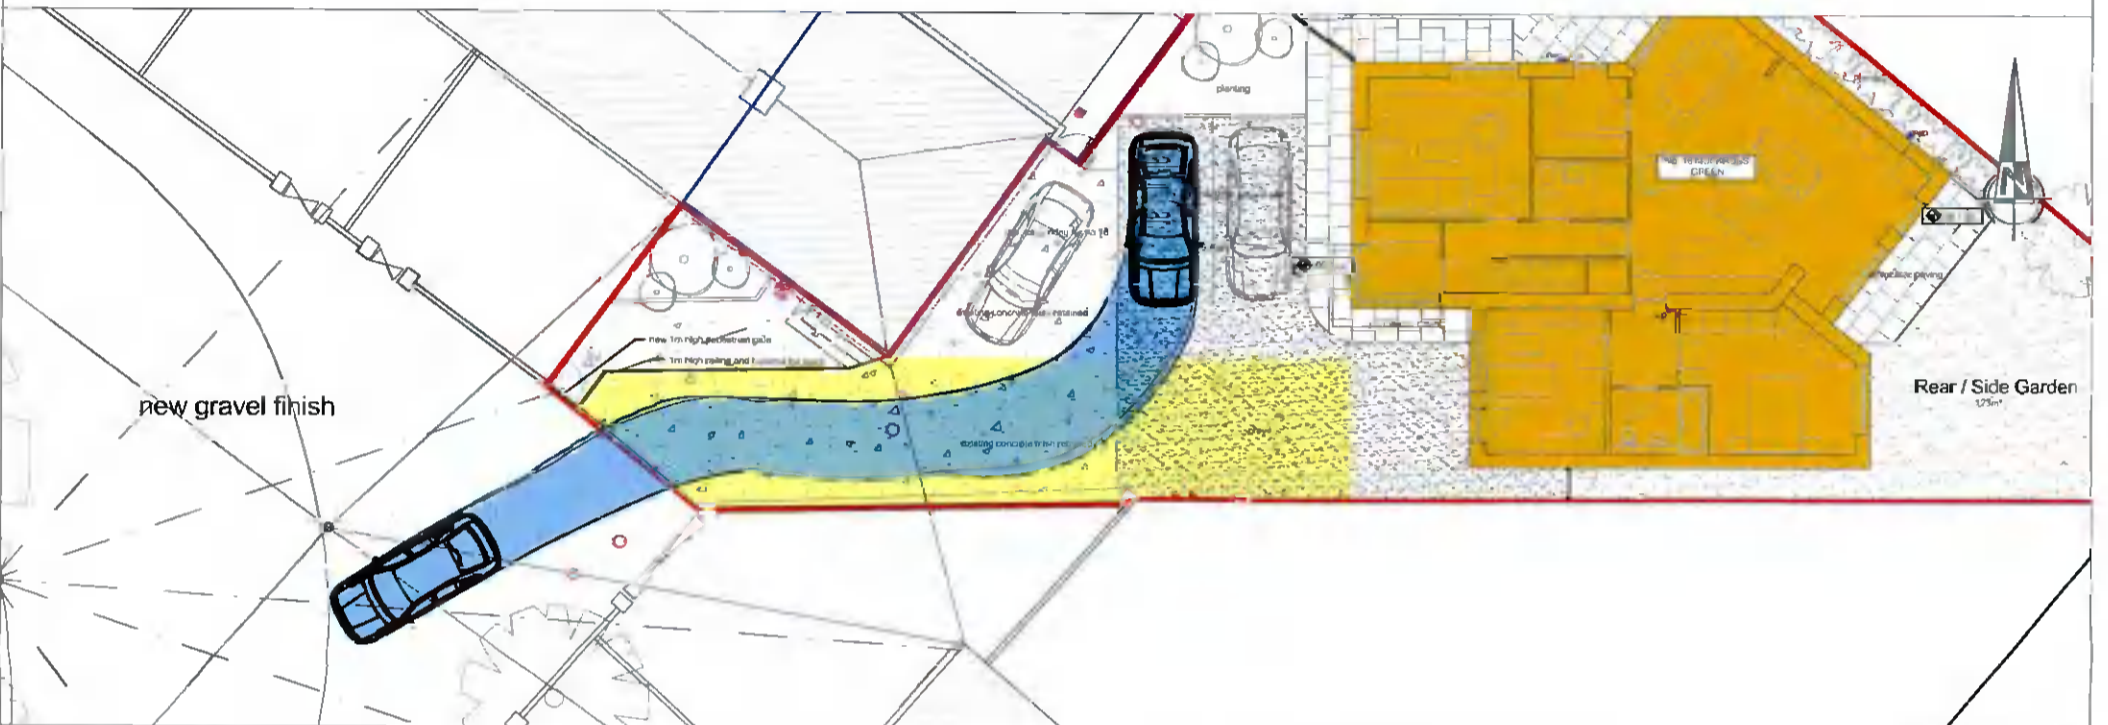

**AUTOTRACK OF A SALOON CAR EXITING PARKING SPACE 2**

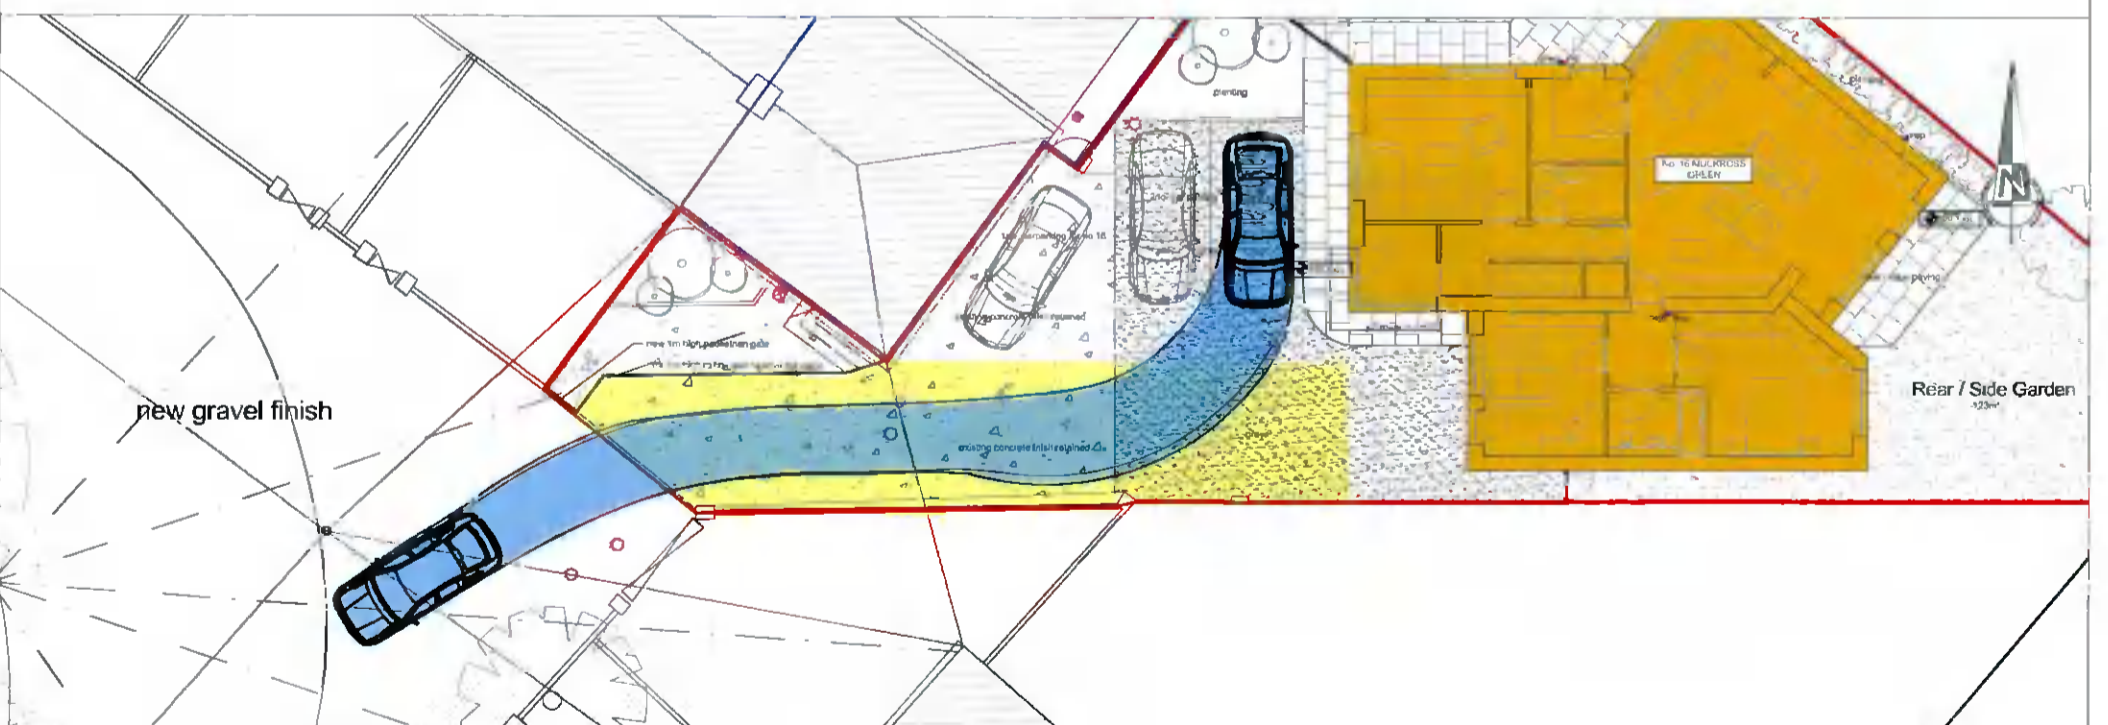

**AUTOTRACK OF A SALOON CAR EXITING PARKING SPACE 3**

NRB Consulting Engineers Ltd recommend that Road and land ownership boundaries are verified through Legal & Land searches by the Client.

This drawing is based upon architects drawing received 15/12/21. NRB Consulting Engineers Ltd shall not be liable for any inaccuracies or deficiencies.

REV	DATE	AMENDMENTS	DRAWN	CHE	APP
<p>NRB Consulting Engineers Ltd 1st Floor, Apollo Building Dundrum Road Dundrum Dublin 14</p> <p>Phone/Fax: +353 1 292 1941 Email: info@nrb.ie Web: www.nrb.ie Registered in Ireland No. 491679</p>					



Client	Project No. <b>BD-1201</b>	Drawing No. <b>NRB-ATR-003</b>
Project <b>Muckross Green Dublin</b>	Drawn <b>PB</b>	Checked <b>ER</b> 20/12/21
Title <b>AutoTRACKs of a Saloon Car Exiting Proposed Parking Spaces</b>	Date <b>20-Dec-21</b>	Approved <b>ER</b> 20/12/21
<p>NRB Consulting Engineers Ltd accept no responsibility for any unauthorised amendments to this drawing. Only figured dimensions to be worked to</p>		Scale @ A3 <b>1:200</b> Rev -
Purpose of Issue <input type="checkbox"/> Draft <input type="checkbox"/> As Built <input type="checkbox"/> Information <input type="checkbox"/> Tender <input type="checkbox"/> Approval <input type="checkbox"/> Construction		