

Land Registry Compliant Map

CENTRE COORDINATES:
ITM 709585,728339

PUBLISHED:
01/10/2020

ORDER NO.:
50145455_1

MAP SERIES:
1:1,000
1:1,000
1:1,000
1:1,000

MAP SHEETS:
3390-02
3390-03
3390-07
3390-08

	JOB TITLE: Junction House, Airton Road and Greenhills Road, Tallaght, D24
	CLIENT: KTPCC Development Company Limited
Job No. 20188	Drawing No. P100
PAUL BYRNE ARCHITECTS	

COMPILED AND PUBLISHED BY:
Ordnance Survey Ireland,
Phoenix Park,
Dublin 8,
Ireland

Unauthorised reproduction infringes Ordnance Survey Ireland and Government of Ireland copyright.

All rights reserved. No part of this publication may be copied, reproduced or transmitted in any form or by any means without the prior written permission of the copyright owners.

The representation on this map of a road, track or footpath is not evidence of the existence of a right of way.

Ordnance Survey maps never show legal property boundaries, nor do they show ownership of physical features.


- Boundary which this application applies to.
- Boundary of owners property

©Suirbhéireacht Ordánais Éireann, 2020
©Ordnance Survey Ireland, 2020

www.osi.ie/copyright

LEGEND:

<http://www.osi.ie>,
search 'Large Scale Legend'

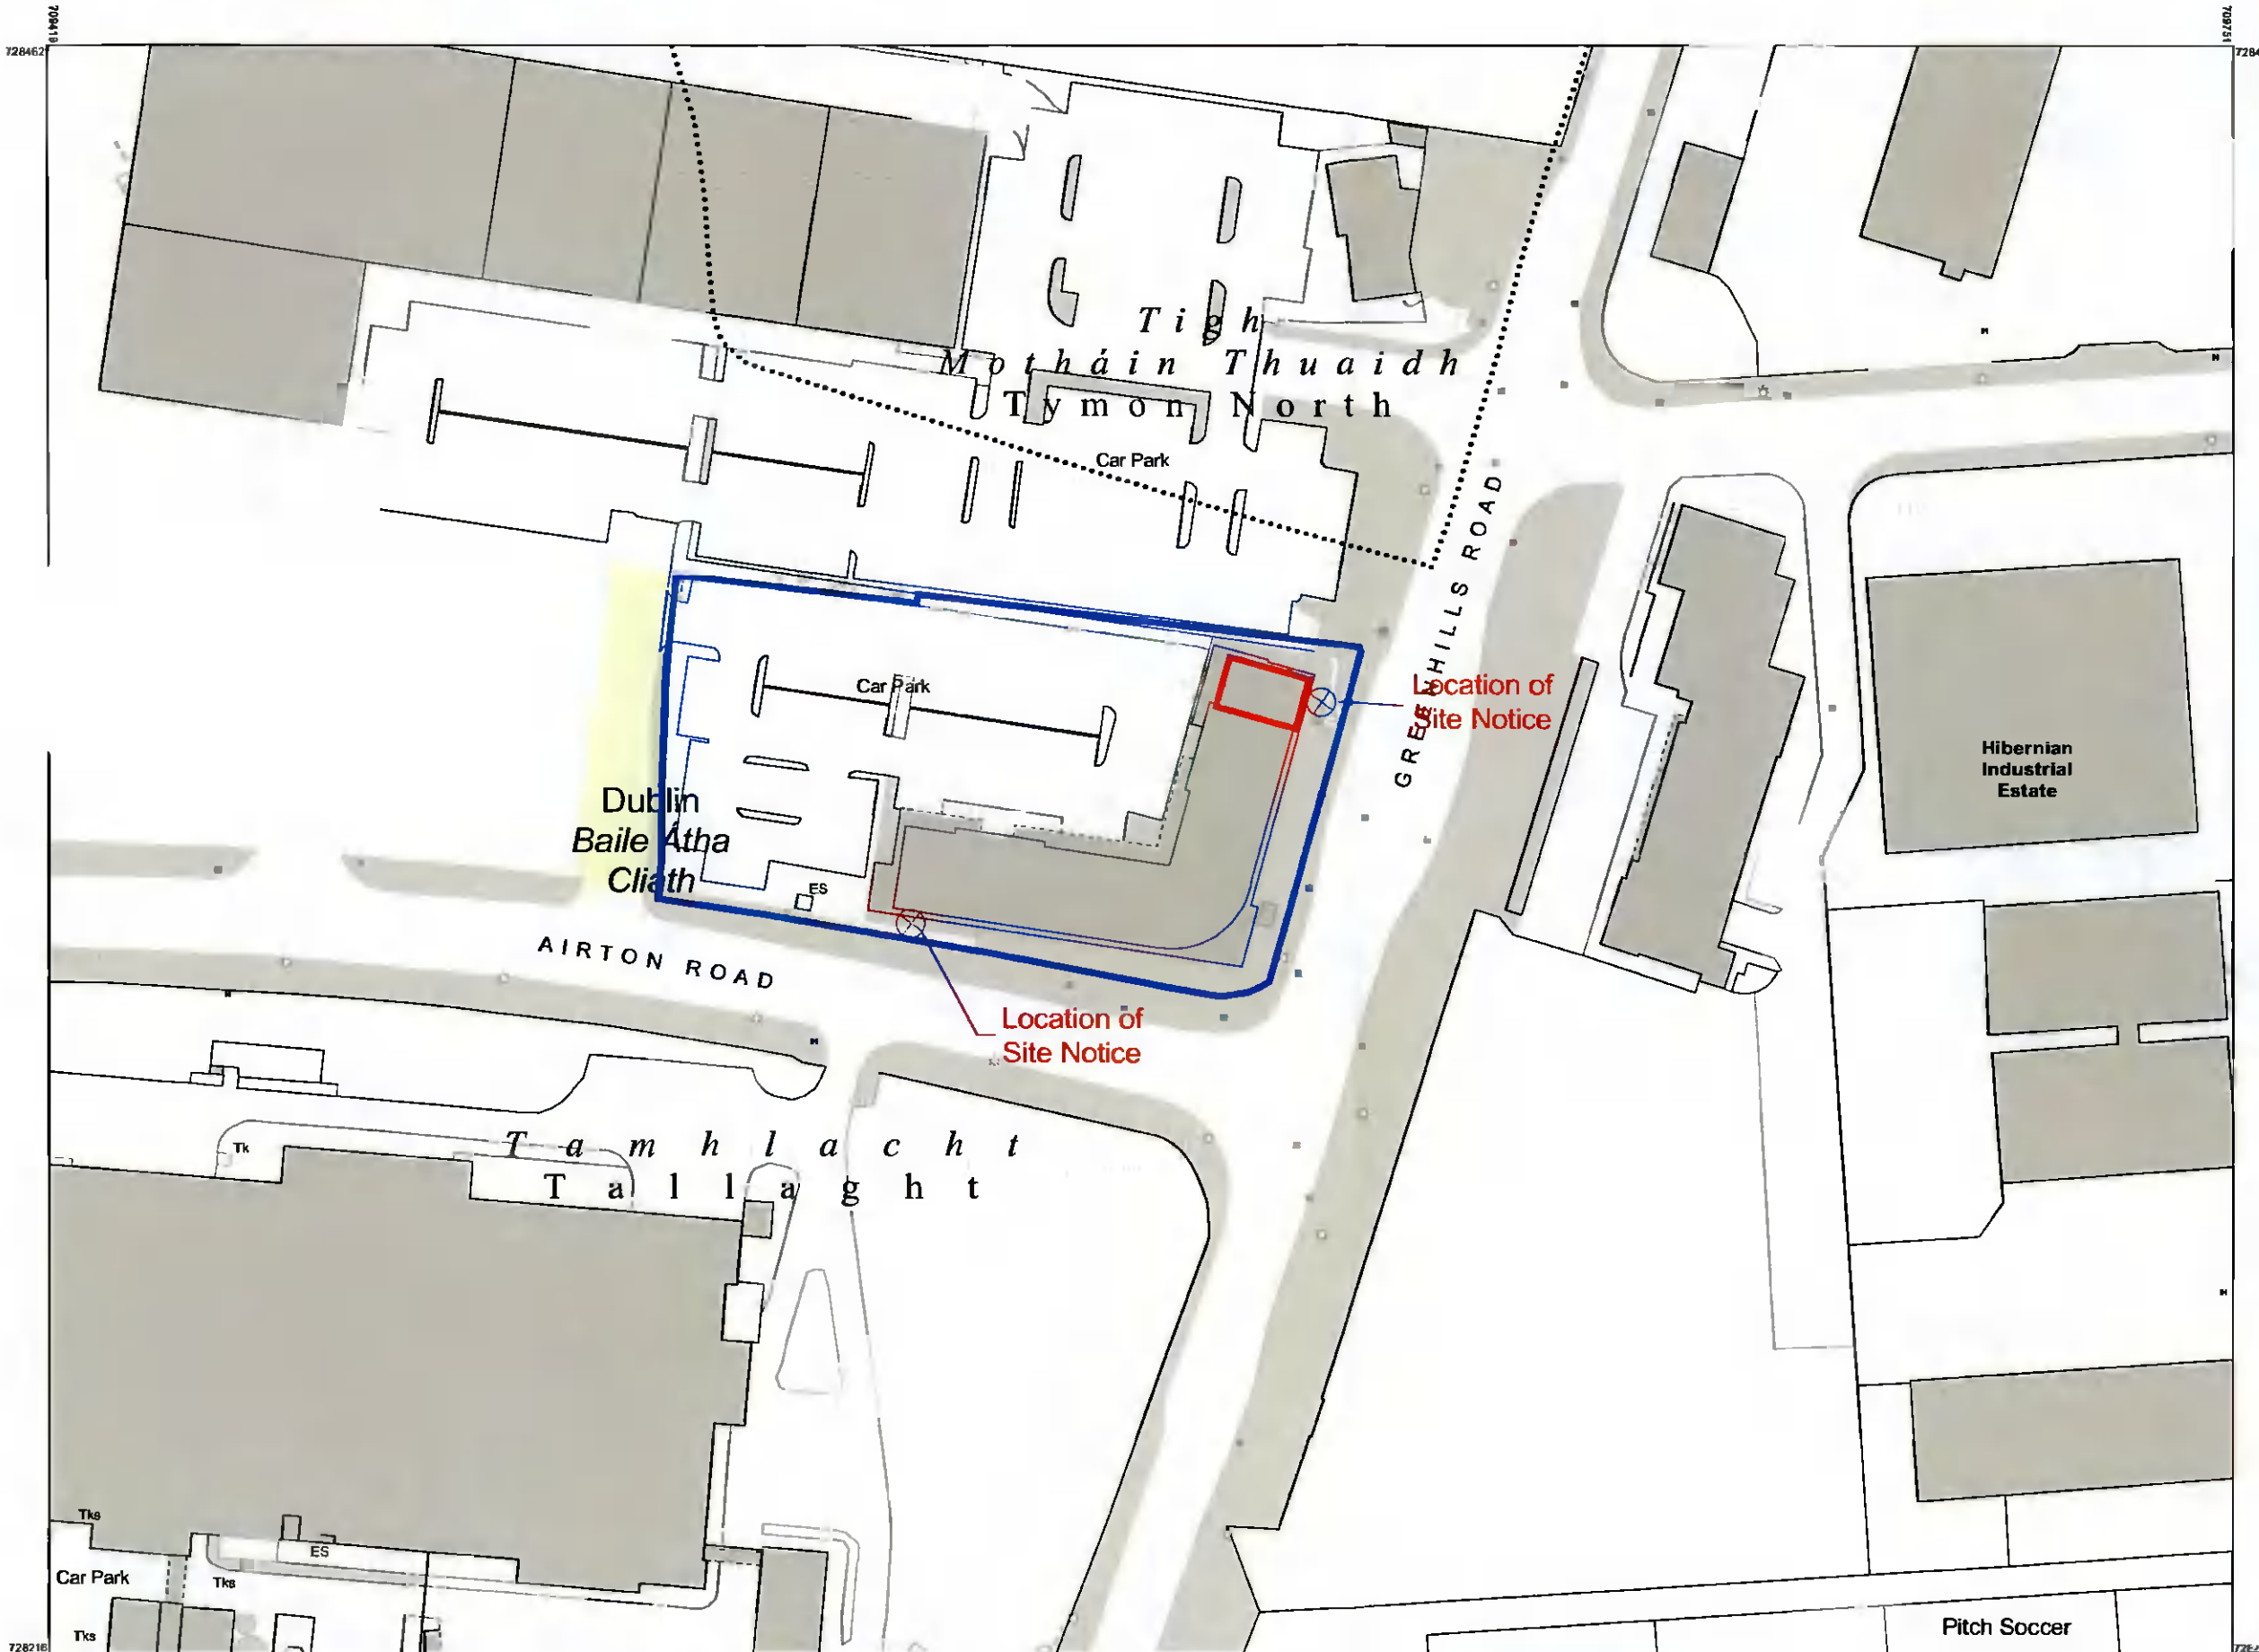

OUTPUT SCALE: 1:1,000

CAPTURE RESOLUTION:
The map objects are only accurate to the resolution at which they were captured. Output scale is not indicative of data capture scale. Further information is available at: <http://www.osi.ie>; search 'Capture Resolution'

