





D. Western Elevation 1:200@A1

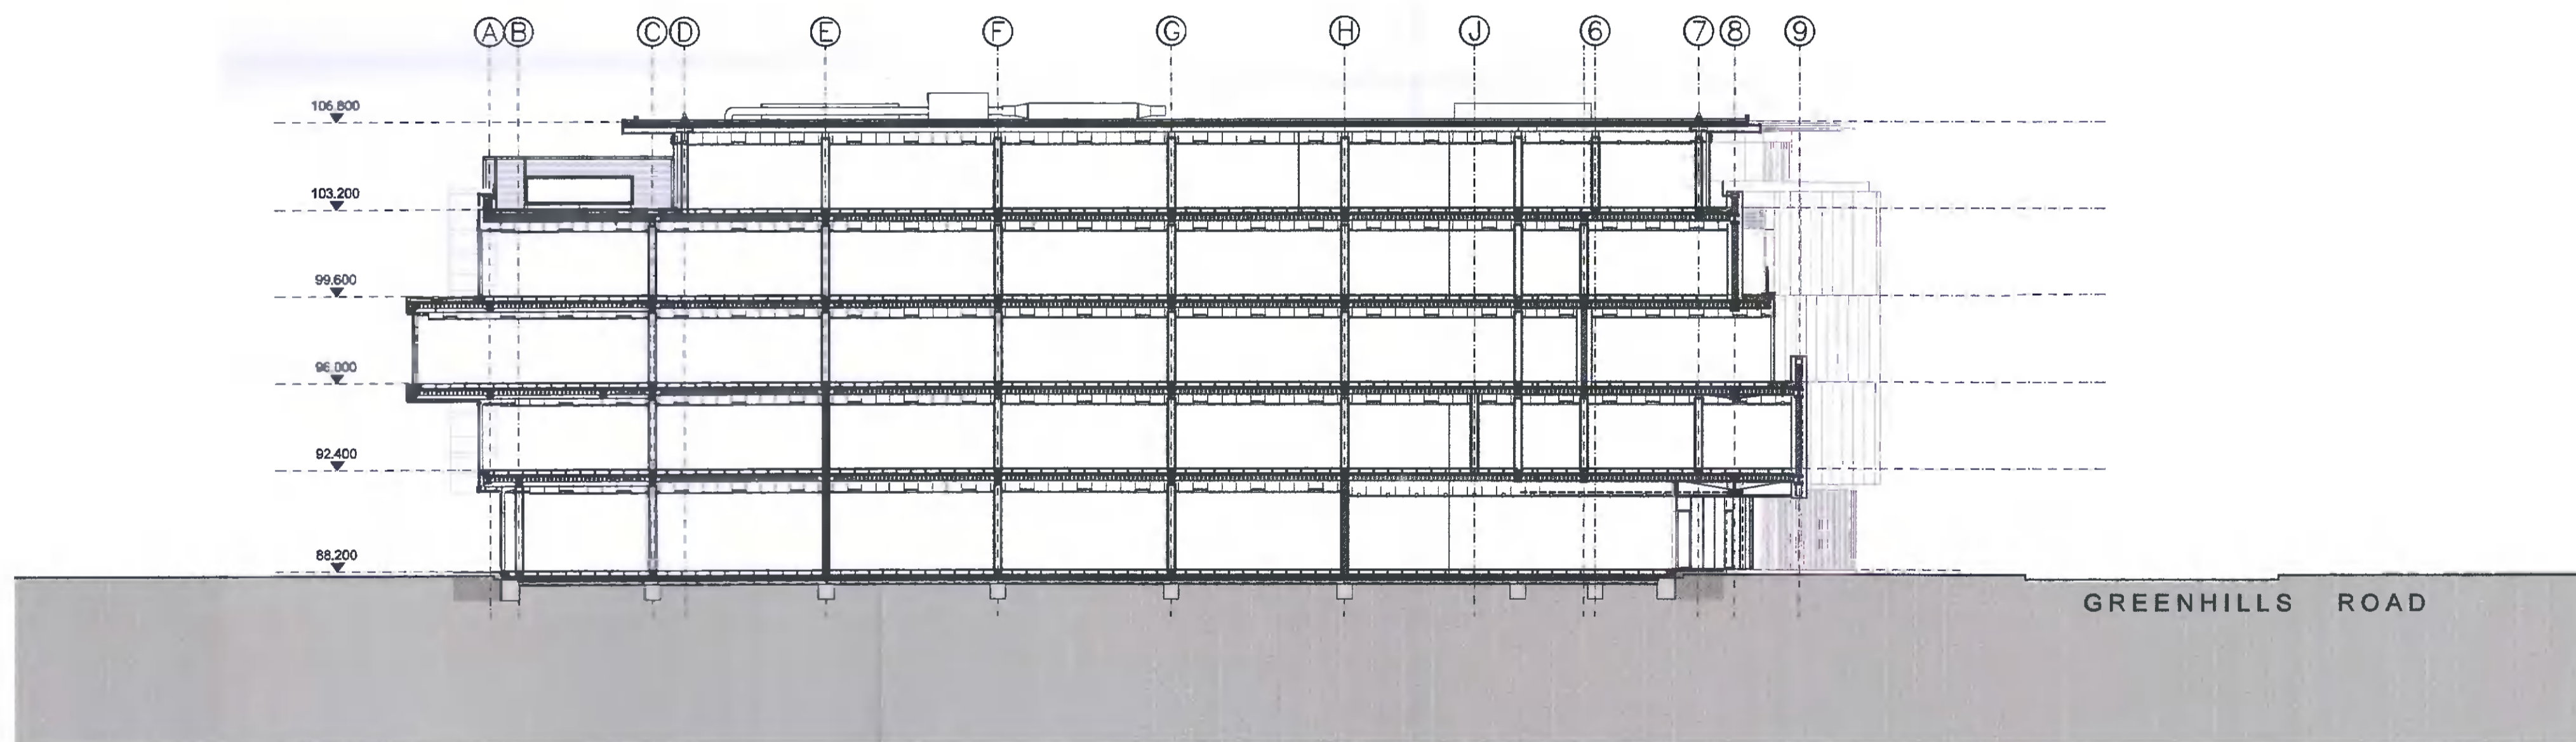


E. Section 1:200@A1

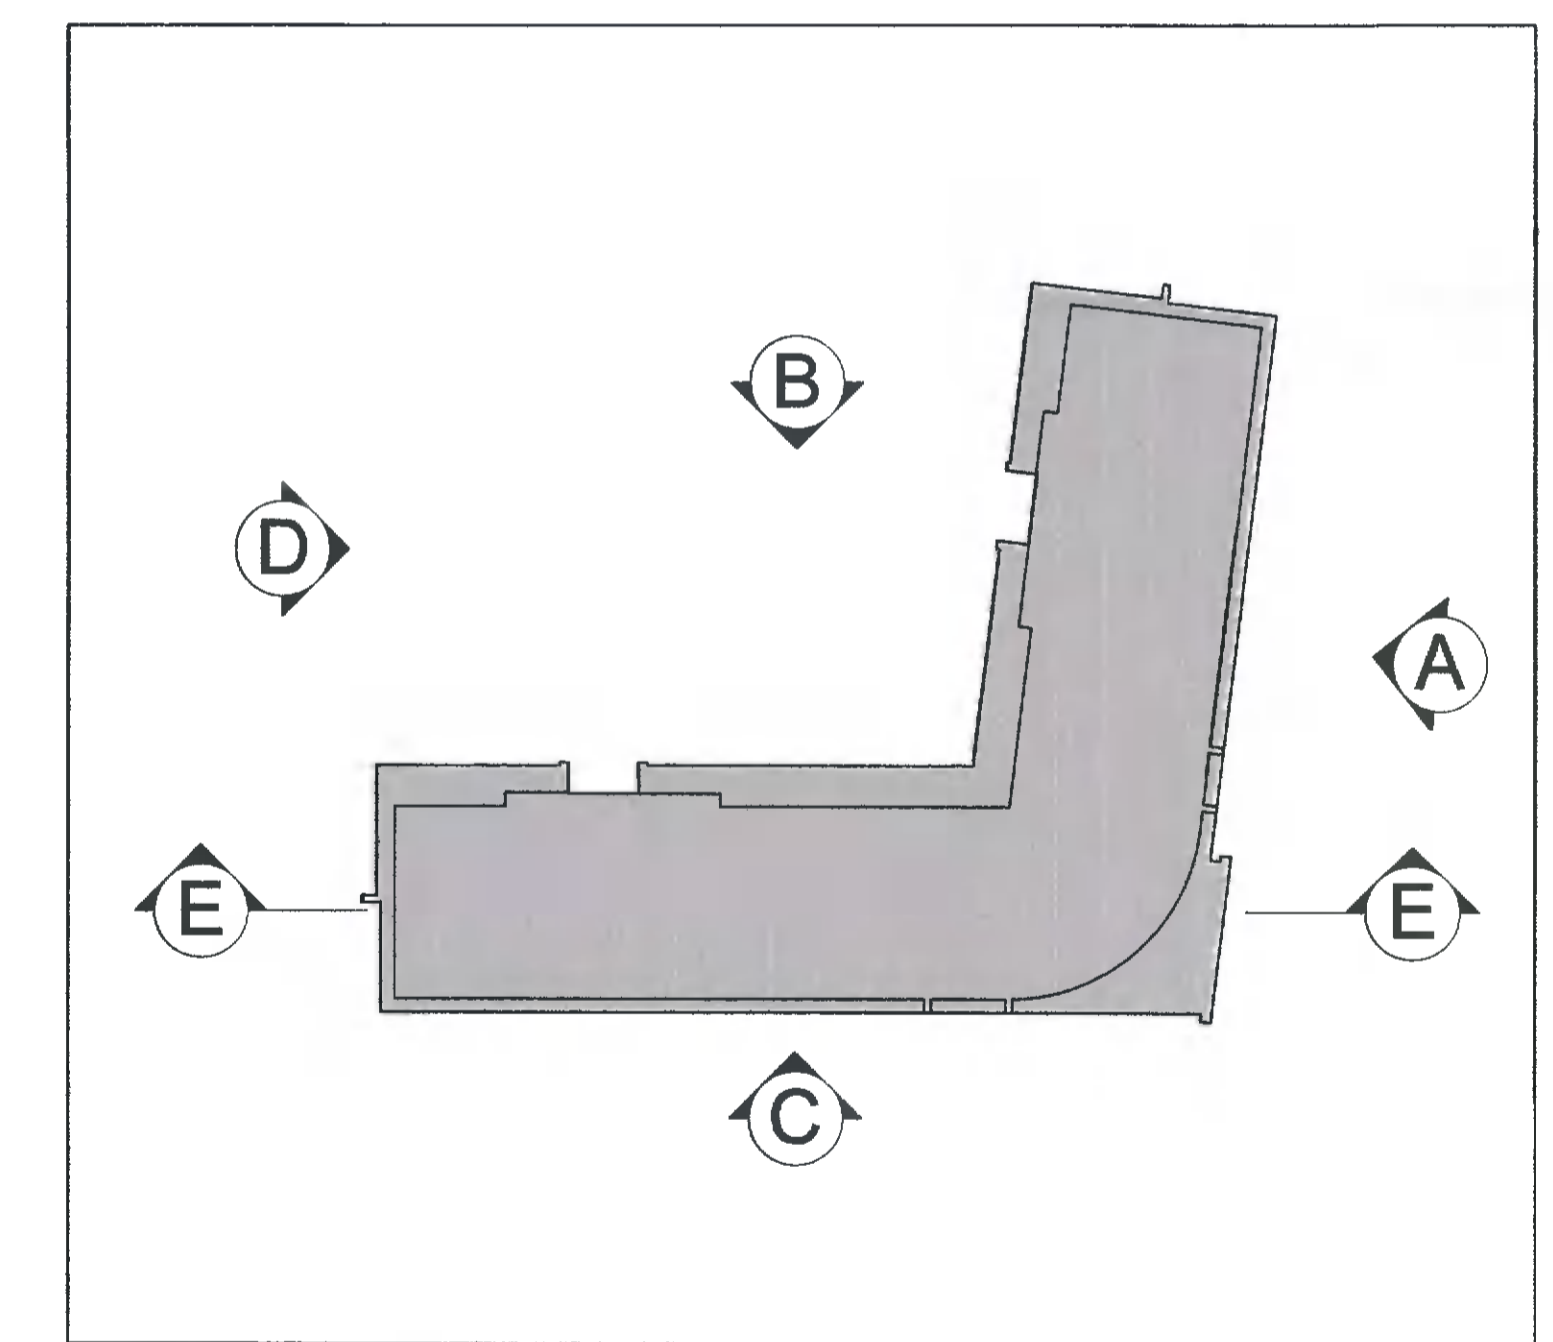

Key Plan 1:500@A1

Do not scale. Figure dimensions only.
Architect to be informed of any discrepancies.

REV	DATE	DRN	DESCRIPTION
A	--21	AW	

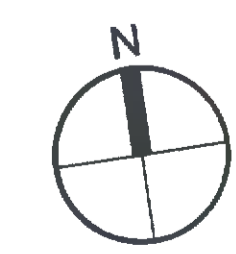

©
 Priority
 511 Morgan Road,
 Blackrock,
 Dublin A94 X214
 Tel: +353 1 485 5361
 Email: info@paulbyrnearchitects.ie
 Web: www.paulbyrnearchitects.ie

JOB TITLE:
 Junction House, Airton
 Road and Greenhills
 Road, Tallaght, D24
 CLIENT:
 KTPCC Development
 Company Limited
 DRAWINGS:
 Existing Elevations / Sections

Scale: 1:200 @ A1	Drawn: AW
Date: December 2021	Checked: PB
Purpose of Issue: Planning	
Job No: 20188	Drawing No: P202
	Revision: A