




A. Eastern Elevation 1:200@A1

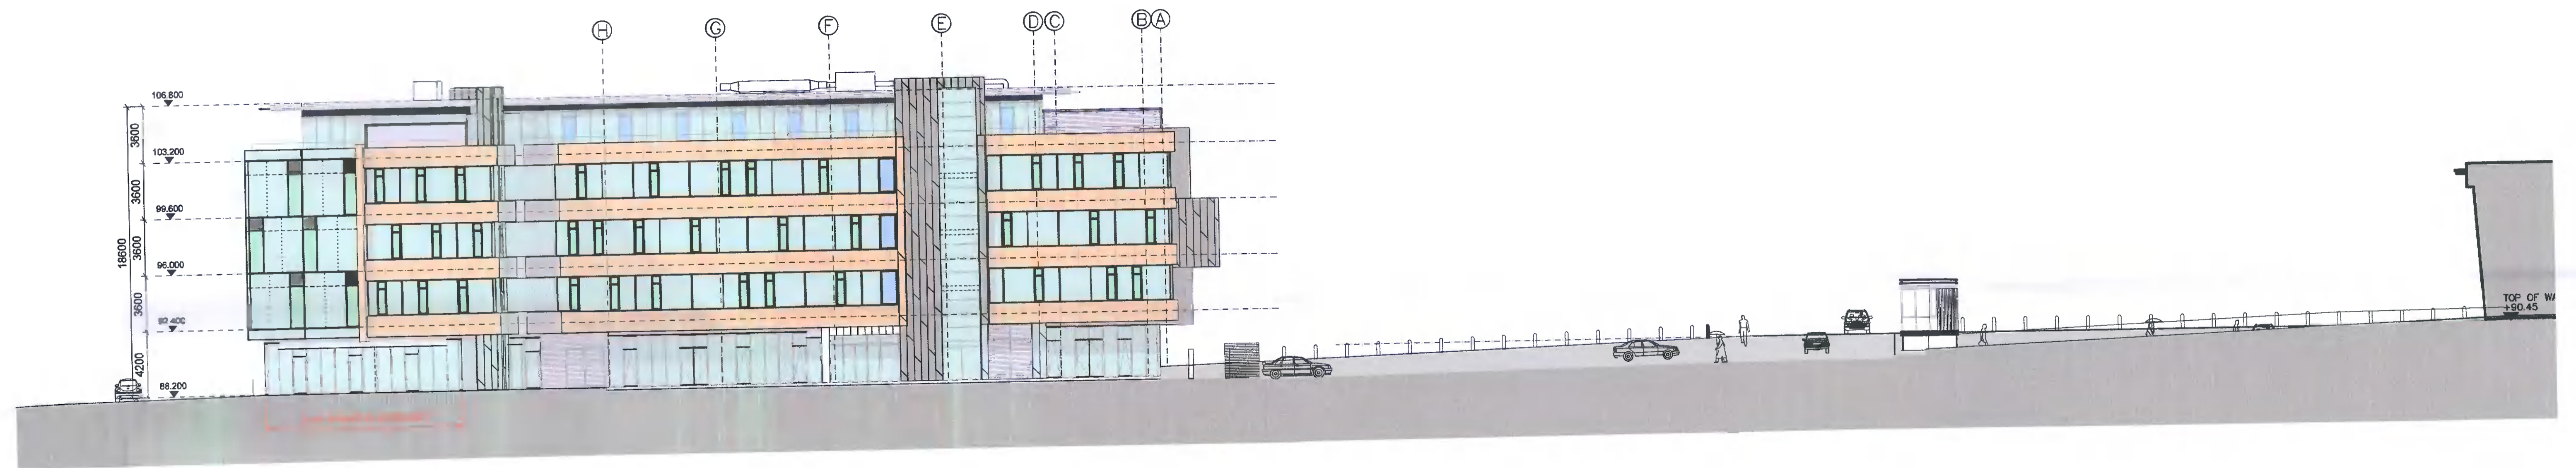

B. Northern Elevation 1:200@A1

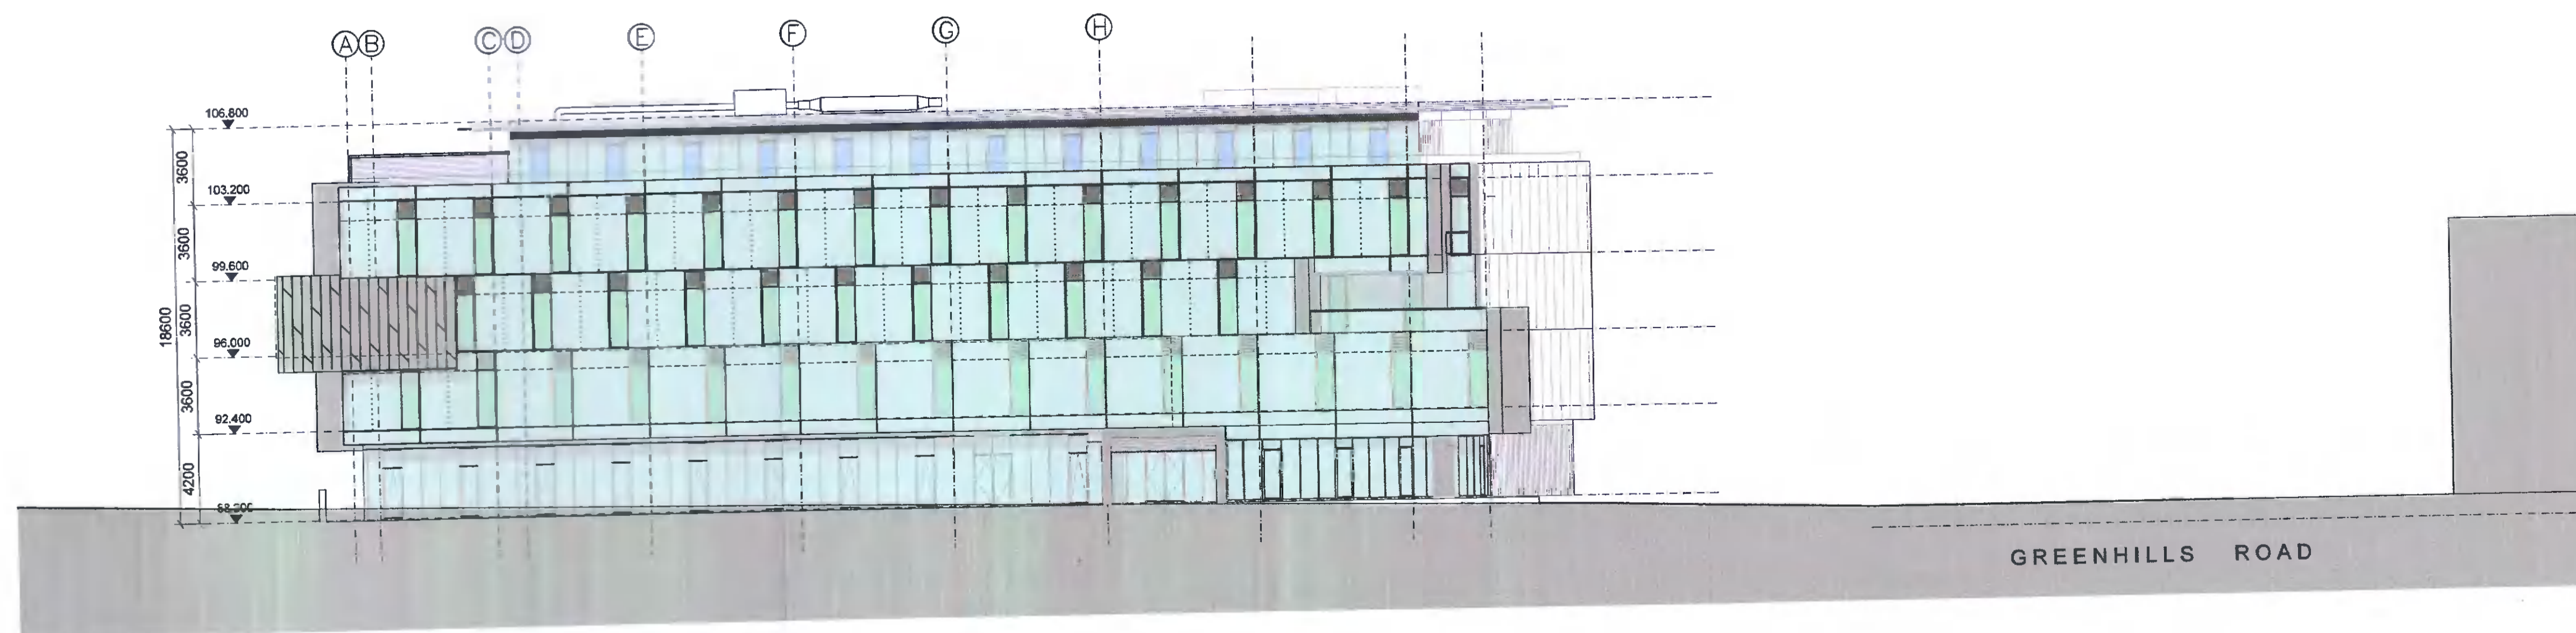

C. Southern Elevation 1:200@A1

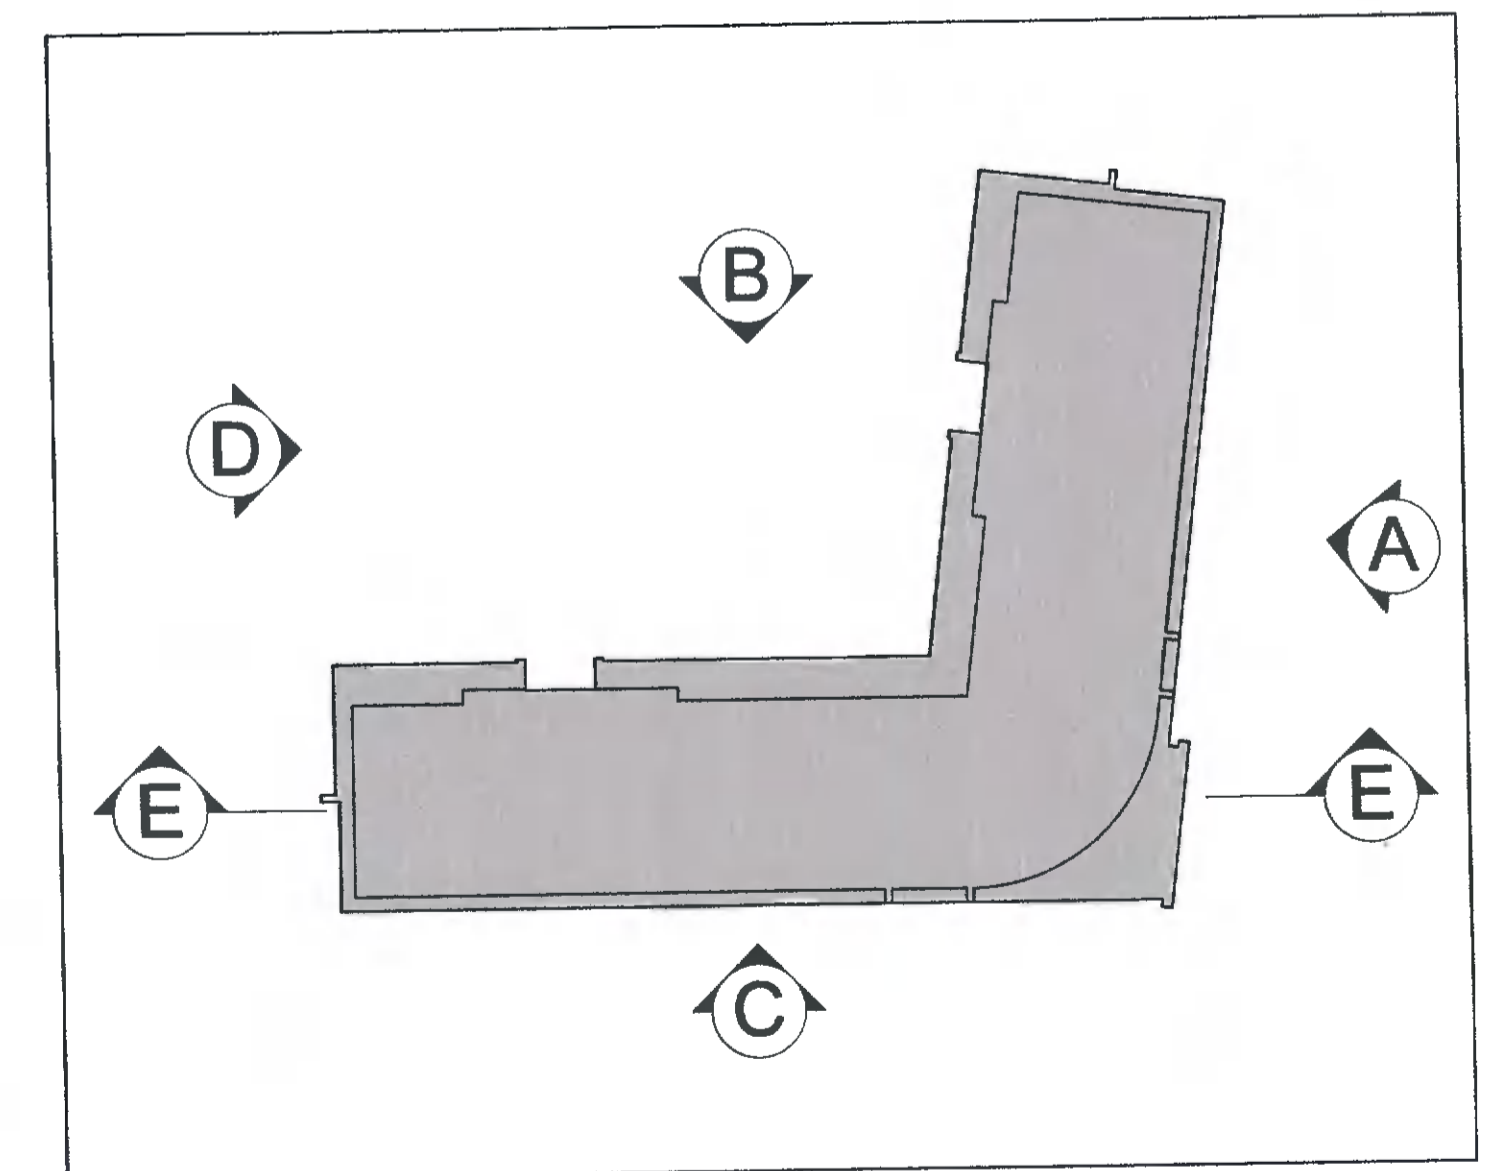

Key Plan 1:500@A1

Do not scale. Figure dimensions only. Architect to be informed of any discrepancies.

REV DATE DRN DESCRIPTION

REV	DATE	DRN	DESCRIPTION
A	--21	AW	

REV	DATE	DRN	DESCRIPTION

REV	DATE	DRN	DESCRIPTION

REV	DATE	DRN	DESCRIPTION

REV	DATE	DRN	DESCRIPTION

REV	DATE	DRN	DESCRIPTION



Plotly  
Silligen Road,  
Blackrock,  
Dublin A94 X2H1

Tel: +353 1 485 3361  
Email: info@paulbyrnearchitects.ie  
Web: www.paulbyrnearchitects.ie

JOB TITLE: Junction House, Ailton Road and Greenhills Road, Tallaght, D24

CLIENT: KTPCC Development Company Limited

Scale: 1:200 @ A1

Date: December 2021

Purpose of Issue: Planning

Job No: 20188

Drawing No: P211

Revision: A

Scale:	1:200 @ A1	Drawn:	AW
Date:	December 2021	Checked:	PB
Purpose of Issue:	Planning		
Job No:	20188	Drawing No:	P211
Revision:	A		