



D. Western Elevation 1:200@A1

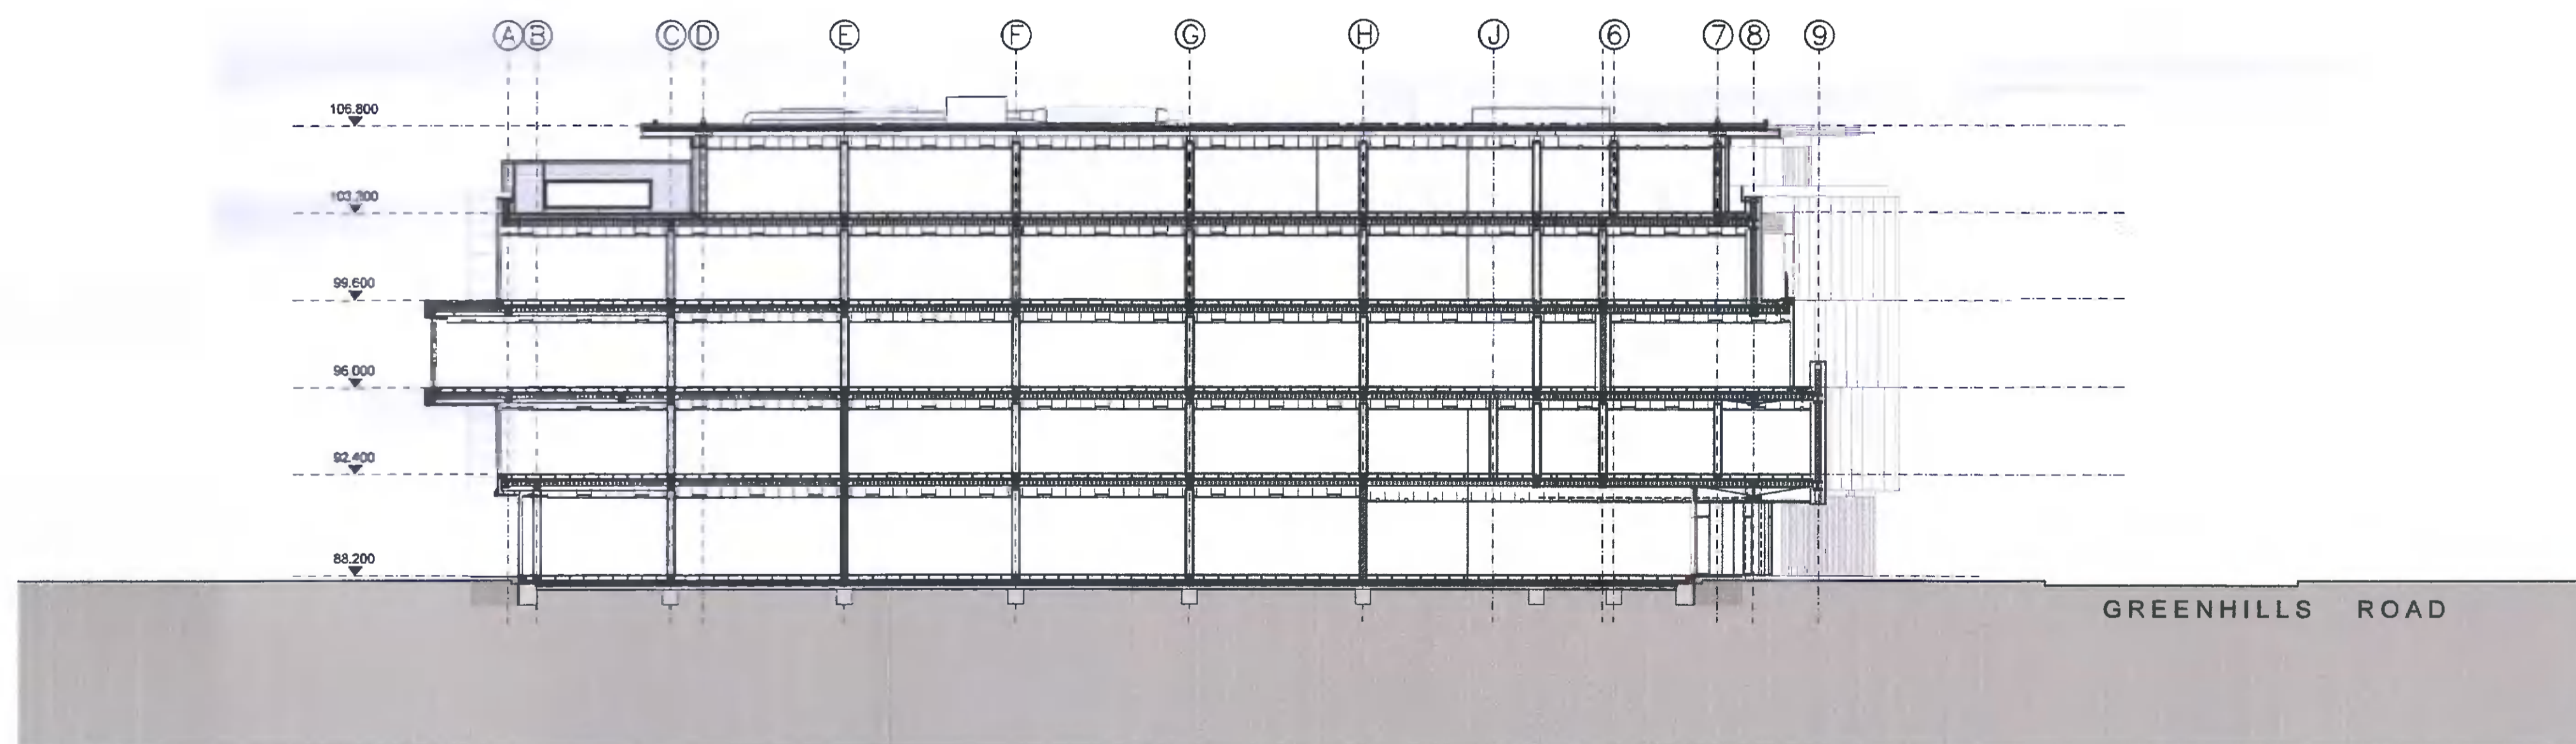

E. Section 1:200@A1

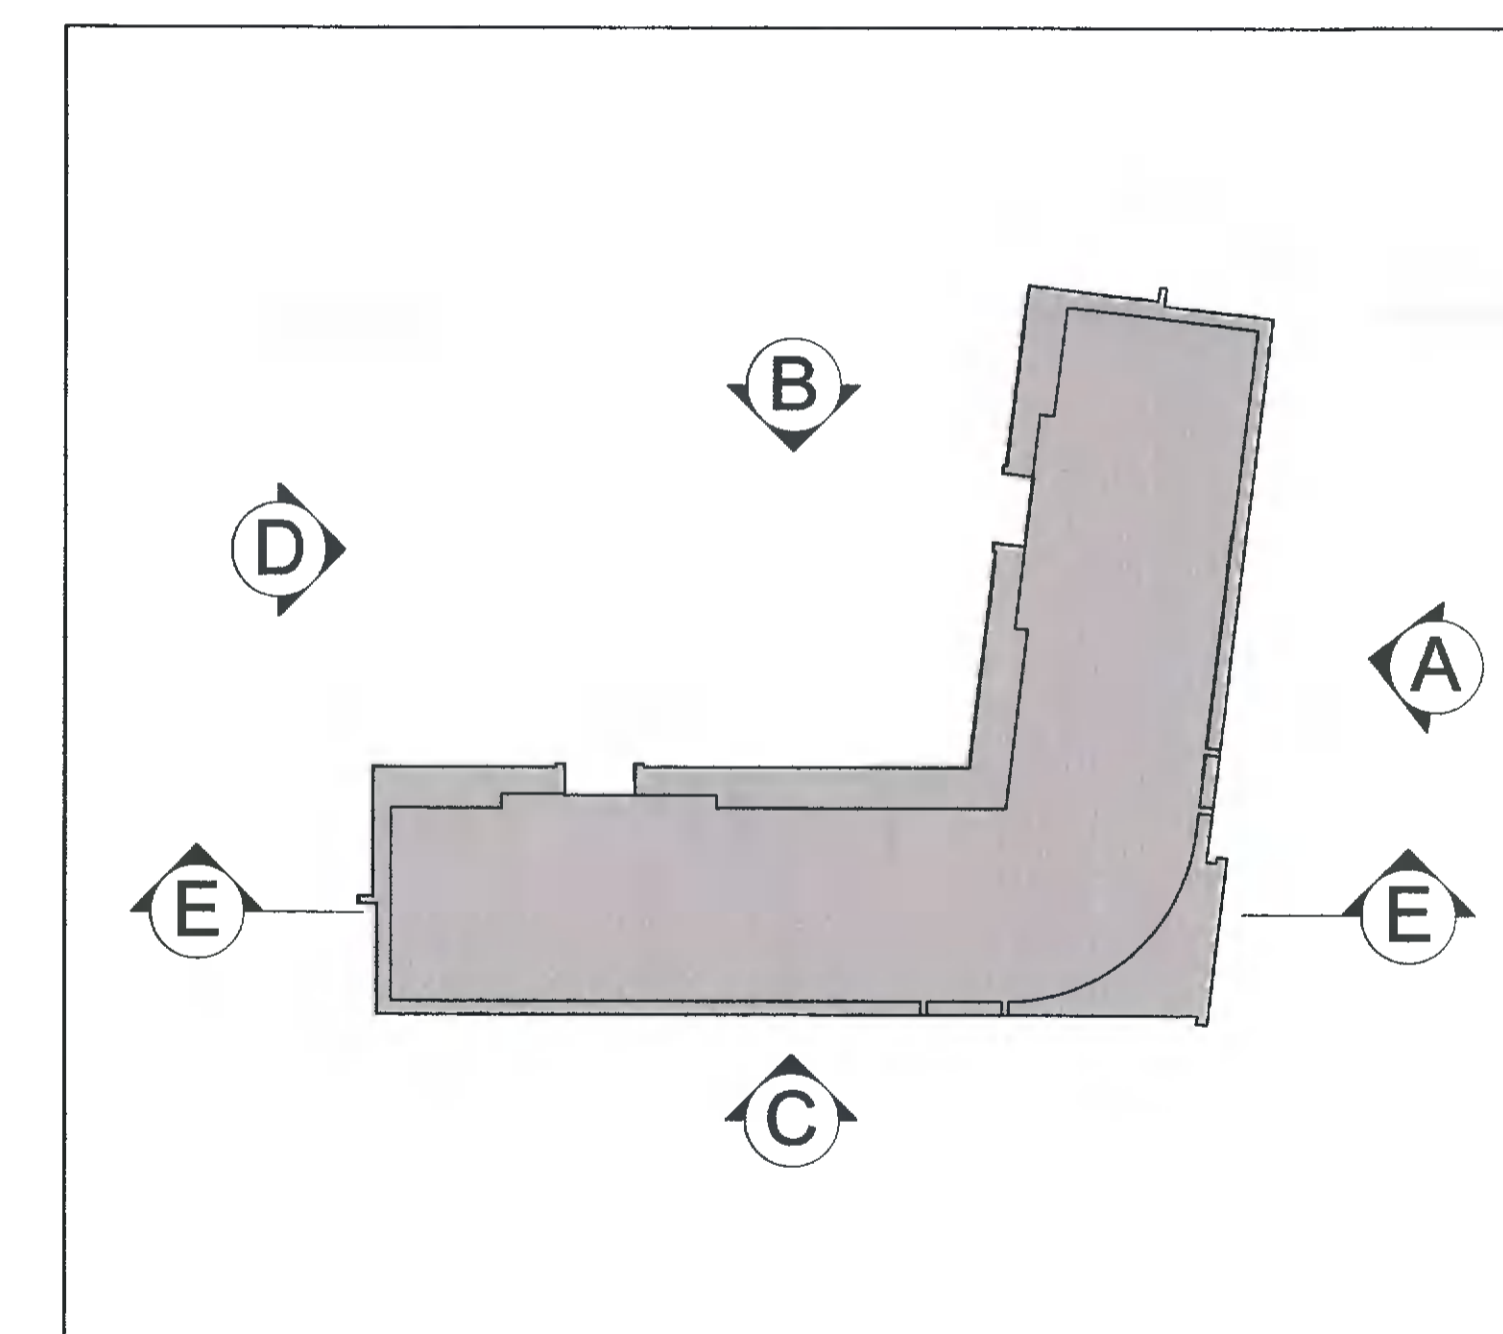

Key Plan 1:500@A1

Do not scale. Figure dimensions only. Architect to be informed of any discrepancies.

REV	DATE	DRN	DESCRIPTION
A	--21	AW	-



Priority
Stillorgan Road,
Blackrock,
Dublin A94 X2H
Tel: +353 1 485 3361
Email: info@paulbyrnearchitecture.ie
Web: www.paulbyrnearchitecture.ie

JOB TITLE:
Junction House, Airton
Road and Greenhills
Road, Tallaght, D24
CLIENT:
KTPCC Development
Company Limited
DRAWING:
Proposed Elevations / Sections

Scale: 1:200 @ A1	Drawn: AW
Date: December 2021	Checked: PB
Purpose of Issue: Planning	
Job No: 20188	Drawing No: P212
Revision: A	