
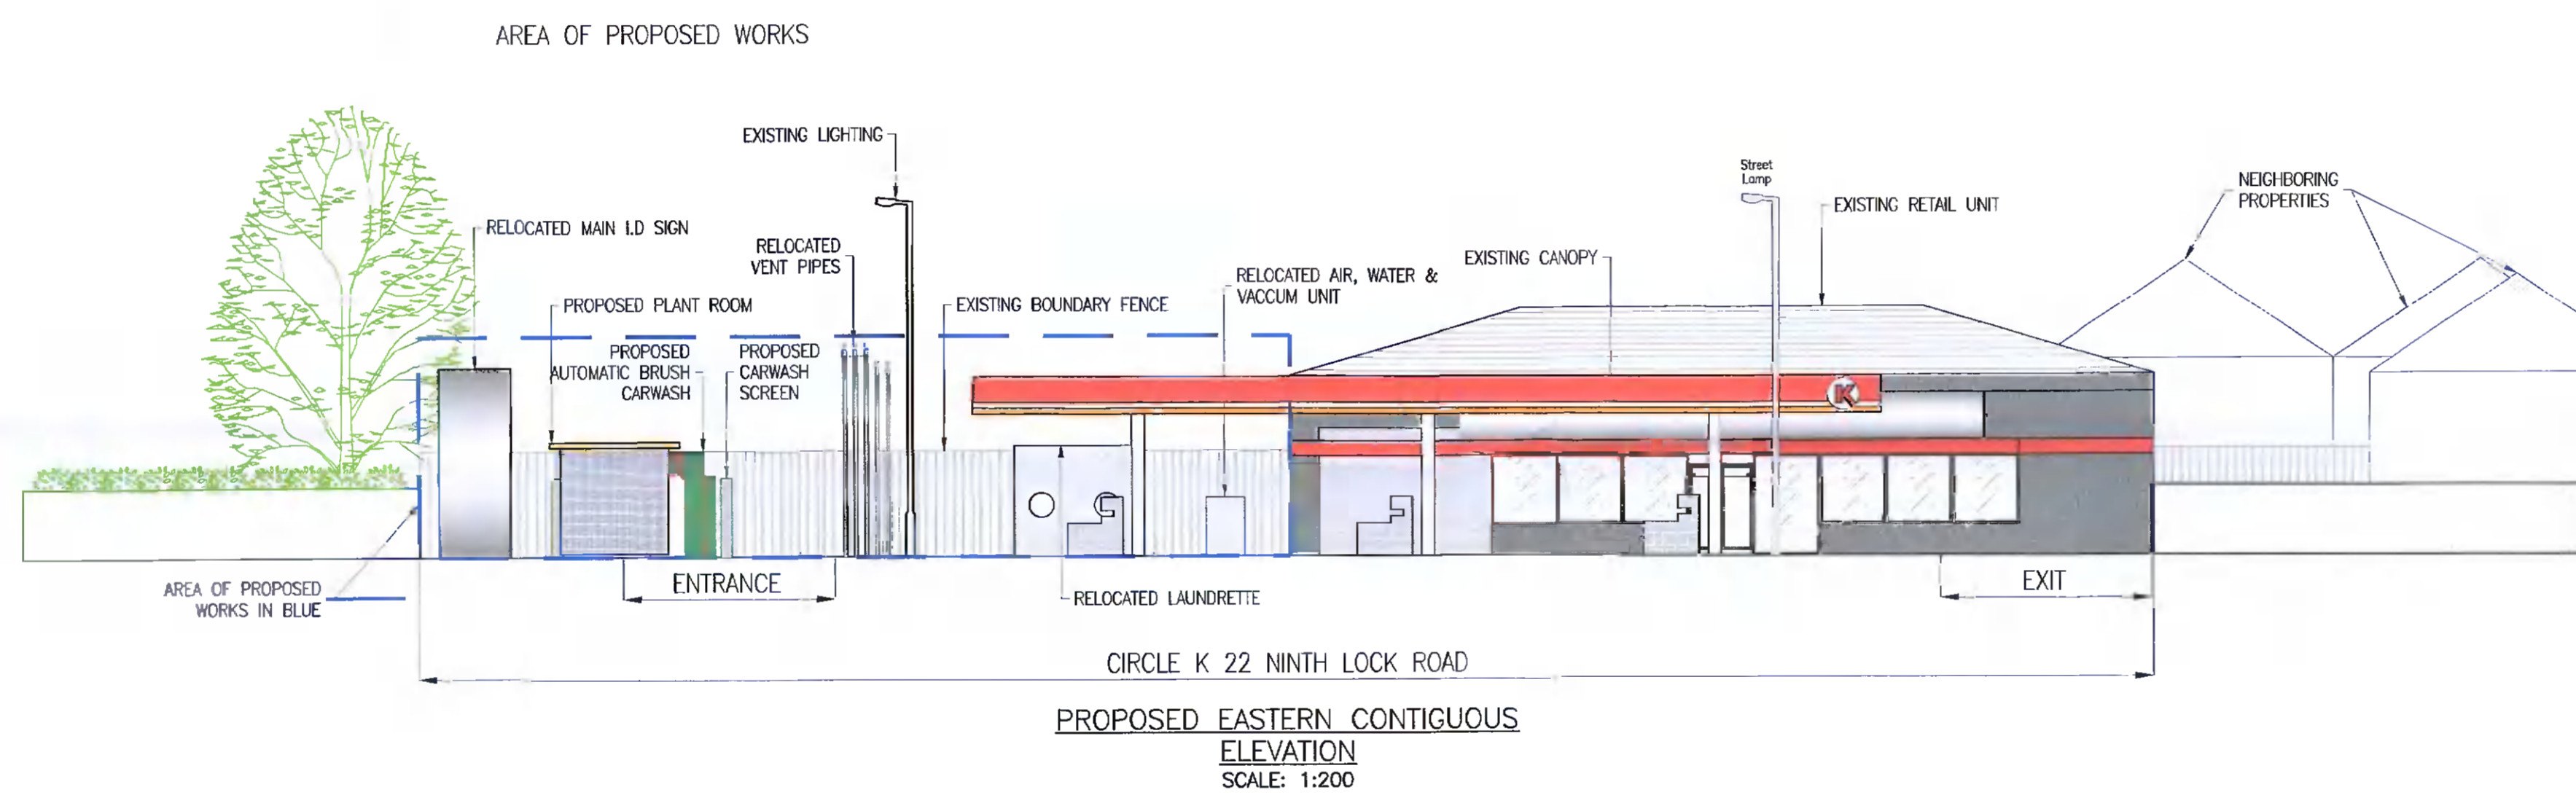


NOTES:  
 THIS DRAWING IN WHOLE OR IN PART SHALL NOT BE COPIED WITHOUT THE PRIOR PERMISSION OF McArdle Doyle Ltd.  
 ALL WORKS TO COMPLY WITH THE CURRENT BUILDING REGULATIONS.  
 DO NOT SCALE.  
 ORDNANCE SURVEY IRELAND LICENCE No. AR 0105/20  
 © ORDNANCE SURVEY IRELAND / GOVERNMENT OF IRELAND

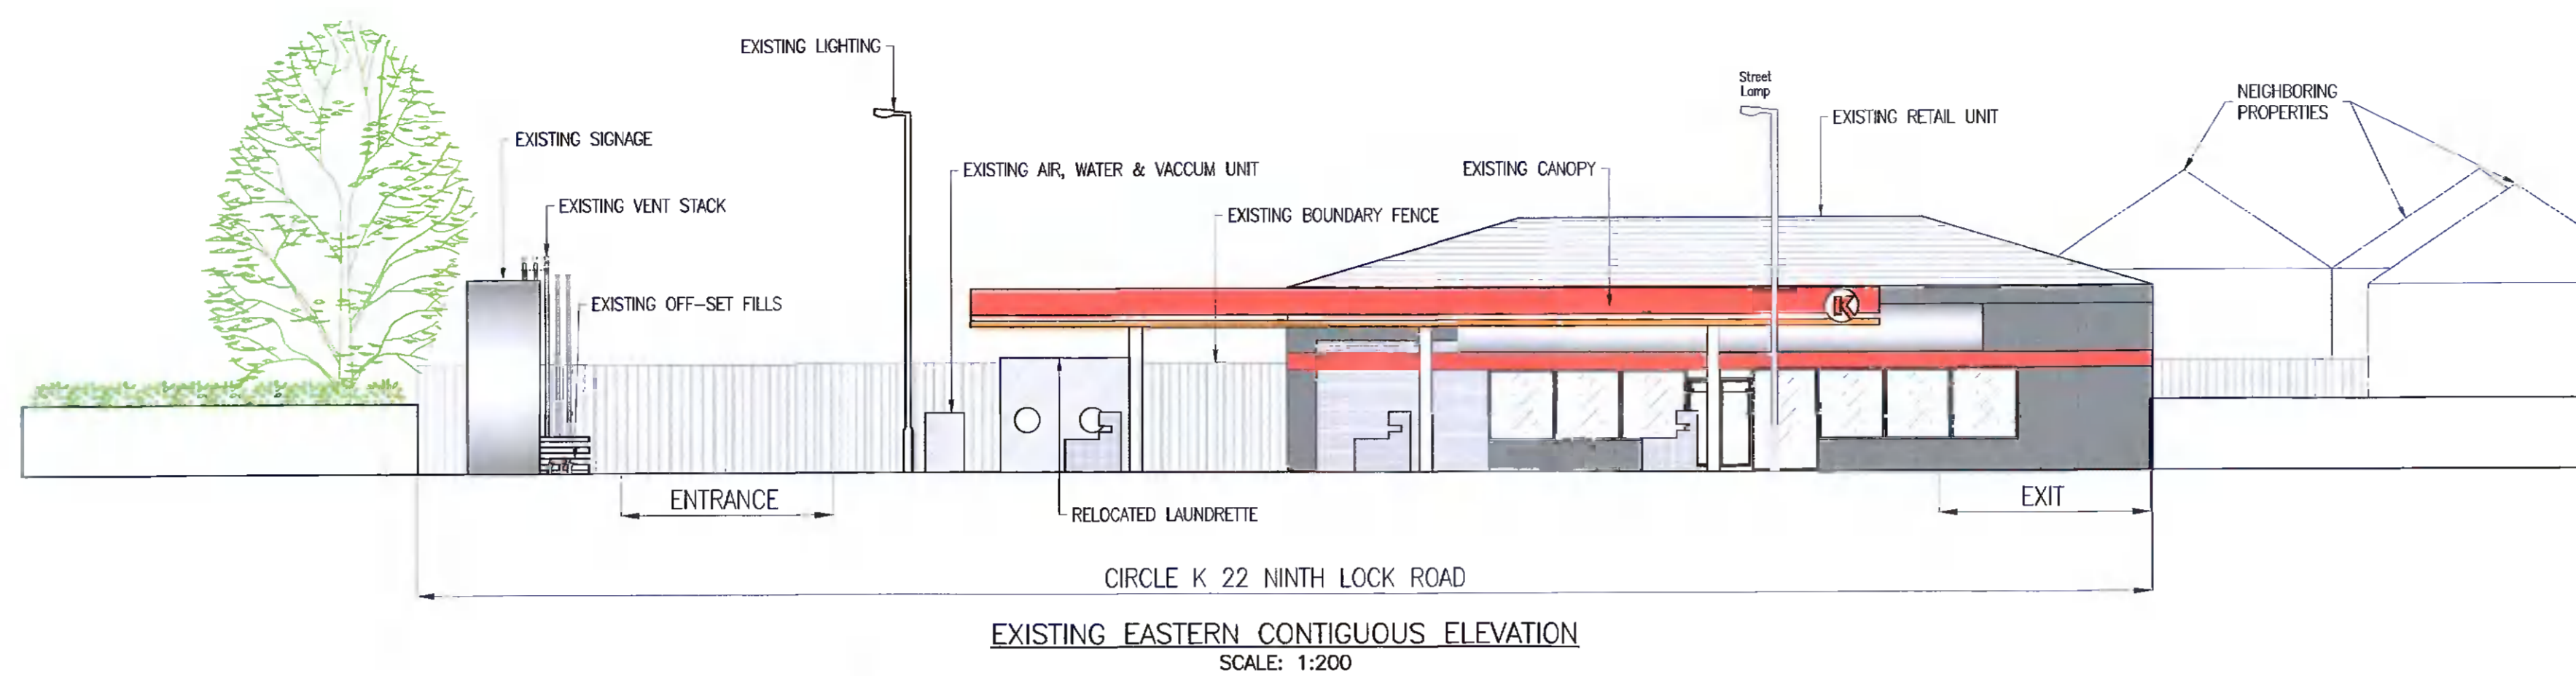

Rev.	Description	By	Date
-	ISSUED FOR PLANNING	GF	01.12.21

**McArdle Doyle**  
 Second Floor Exchange Building The Long Walk Dundalk, Co. Louth

Chartered Engineers  
 Architectural Services & Project Managers  
 mail@mcardedoyle.ie  
 +353(0) 42 942 9052

PROJECT: PROPOSED CARWASH AT SERVICE STATION NINTH LOCK

CLIENT:

DRAWING TITLE: CONTIGUOUS ELEVATIONS

Date	Drawn	Checked	Approved
01/12/21	GF	JF	JF
Scale of A1	Drawing Number	Status	Rev.
1:150	P2177.NIN.C14	PL	-