


# Planning Pack Map

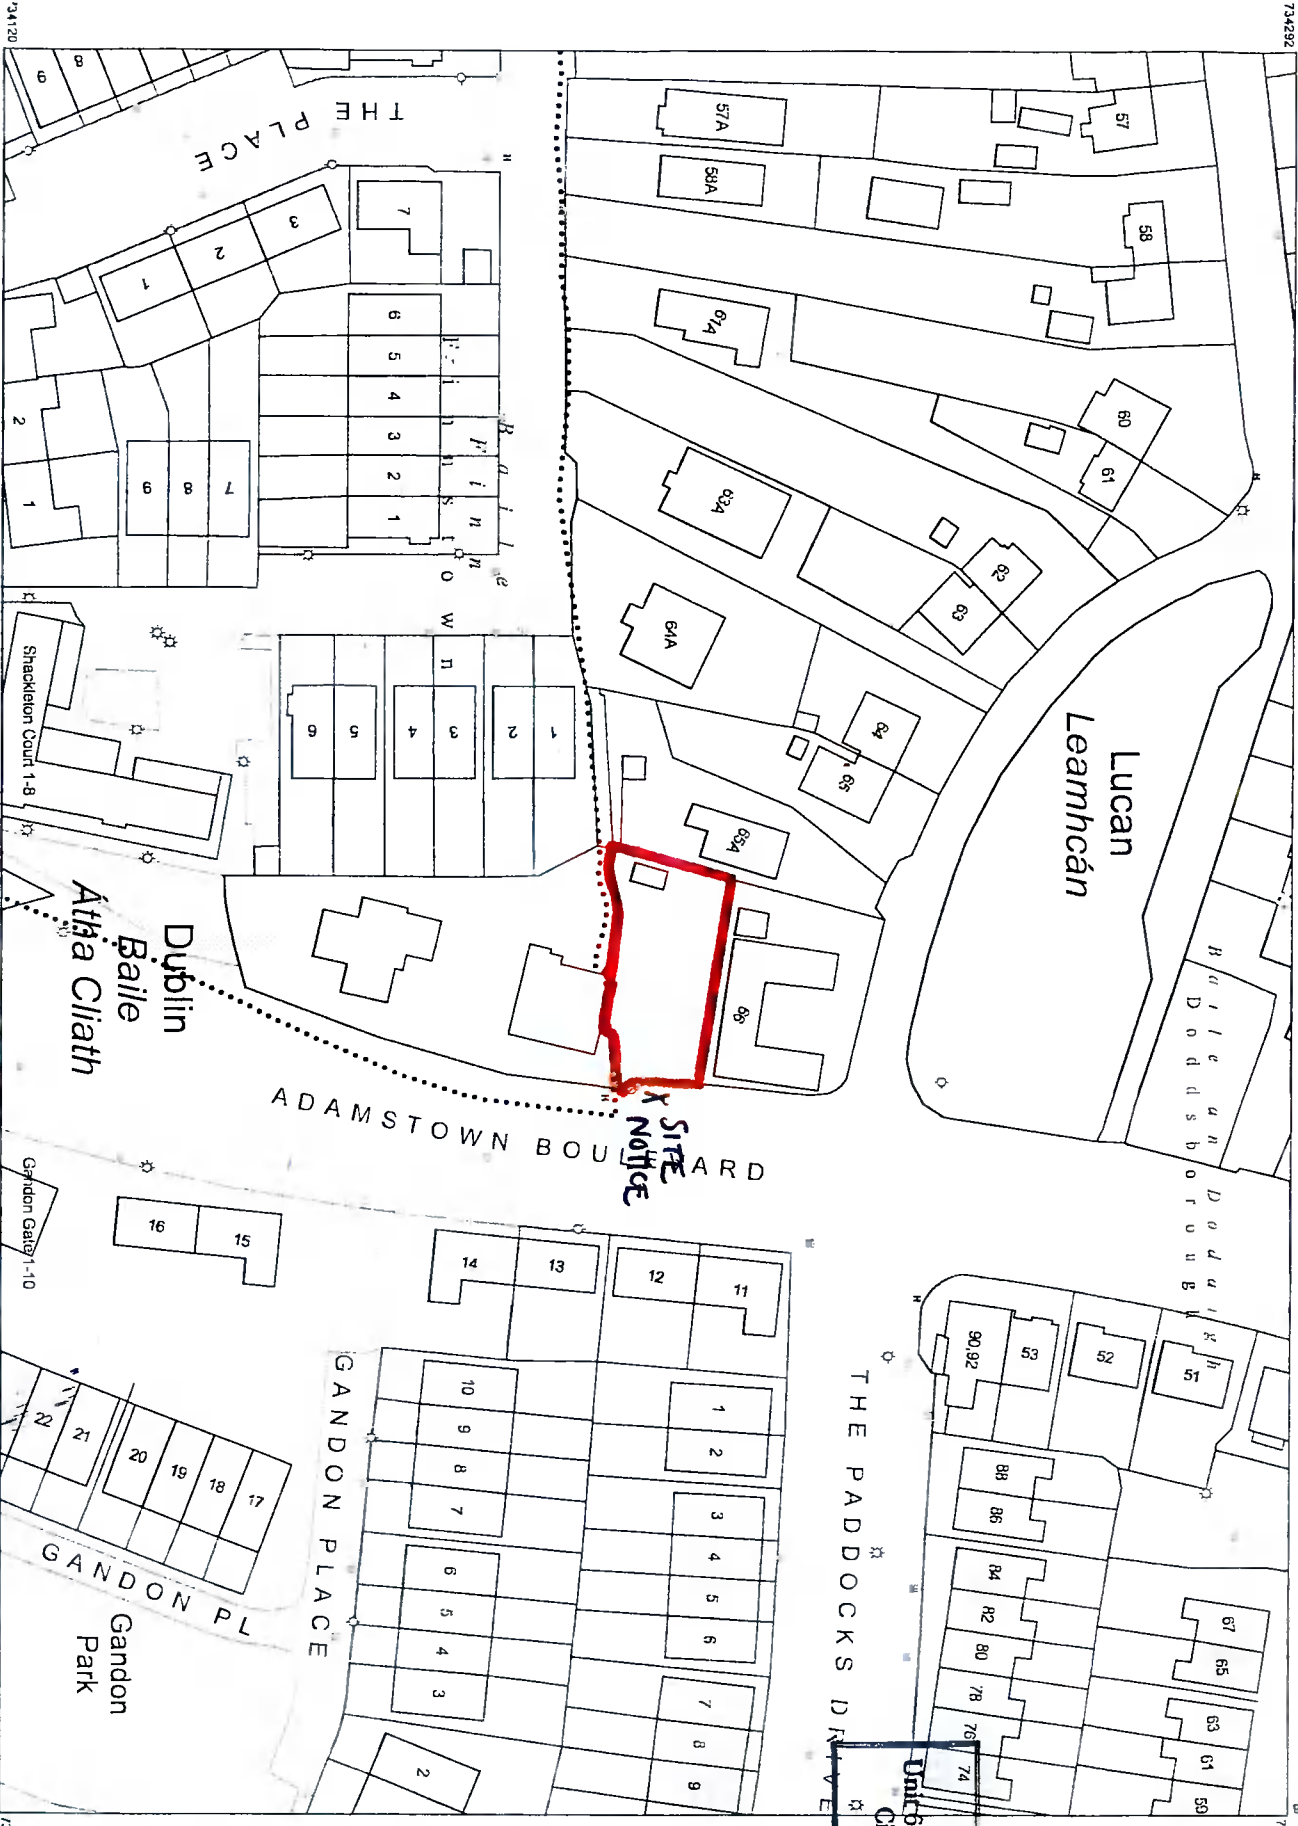

**AKM DESIGN**  
 Unit 6, Kingswood Business Centre,  
 Citywest Business Campus,  
 D24 A068

**CENTRE COORDINATES:**  
 ITM 702162.734206

**PUBLISHED:** 10/09/2021

**MAP SERIES:** 1-1,000

**ORDER NO.:** 50219023\_1

**MAP SHEETS:** 32/80\_08

**COMPILED AND PUBLISHED BY:**  
 Ordnance Survey Ireland,  
 Phoenix Park,  
 Dublin 8,  
 Ireland.

Unauthorised reproduction infringes Ordnance Survey Ireland and Government of Ireland copyright

All rights reserved  
 No part of this publication may be copied, reproduced or transmitted in any form or by any means without the prior written permission of the copyright owners.

The representation on this map of a road, track or footpath is not evidence of the existence of a right of way

Ordnance Survey maps never show legal property boundaries, nor do they show ownership of physical features

© Sunbheirreacht Ordánais Éireann  
 2021  
 © Ordnance Survey Ireland, 2021  
 www.osi.ie/copyright

**LEGEND:**  
<http://www.osi.ie>  
 search 'Large Scale Legend'

**CAPTURE RESOLUTION:**  
 The map objects are only accurate to the resolution at which they were captured  
 Output scale is not indicative of data capture scale  
 Further information is available at  
<http://www.osi.ie>, search 'Capture Resolution'

**OUTPUT SCALE:** 1:1,000

