


Planning Pack Map

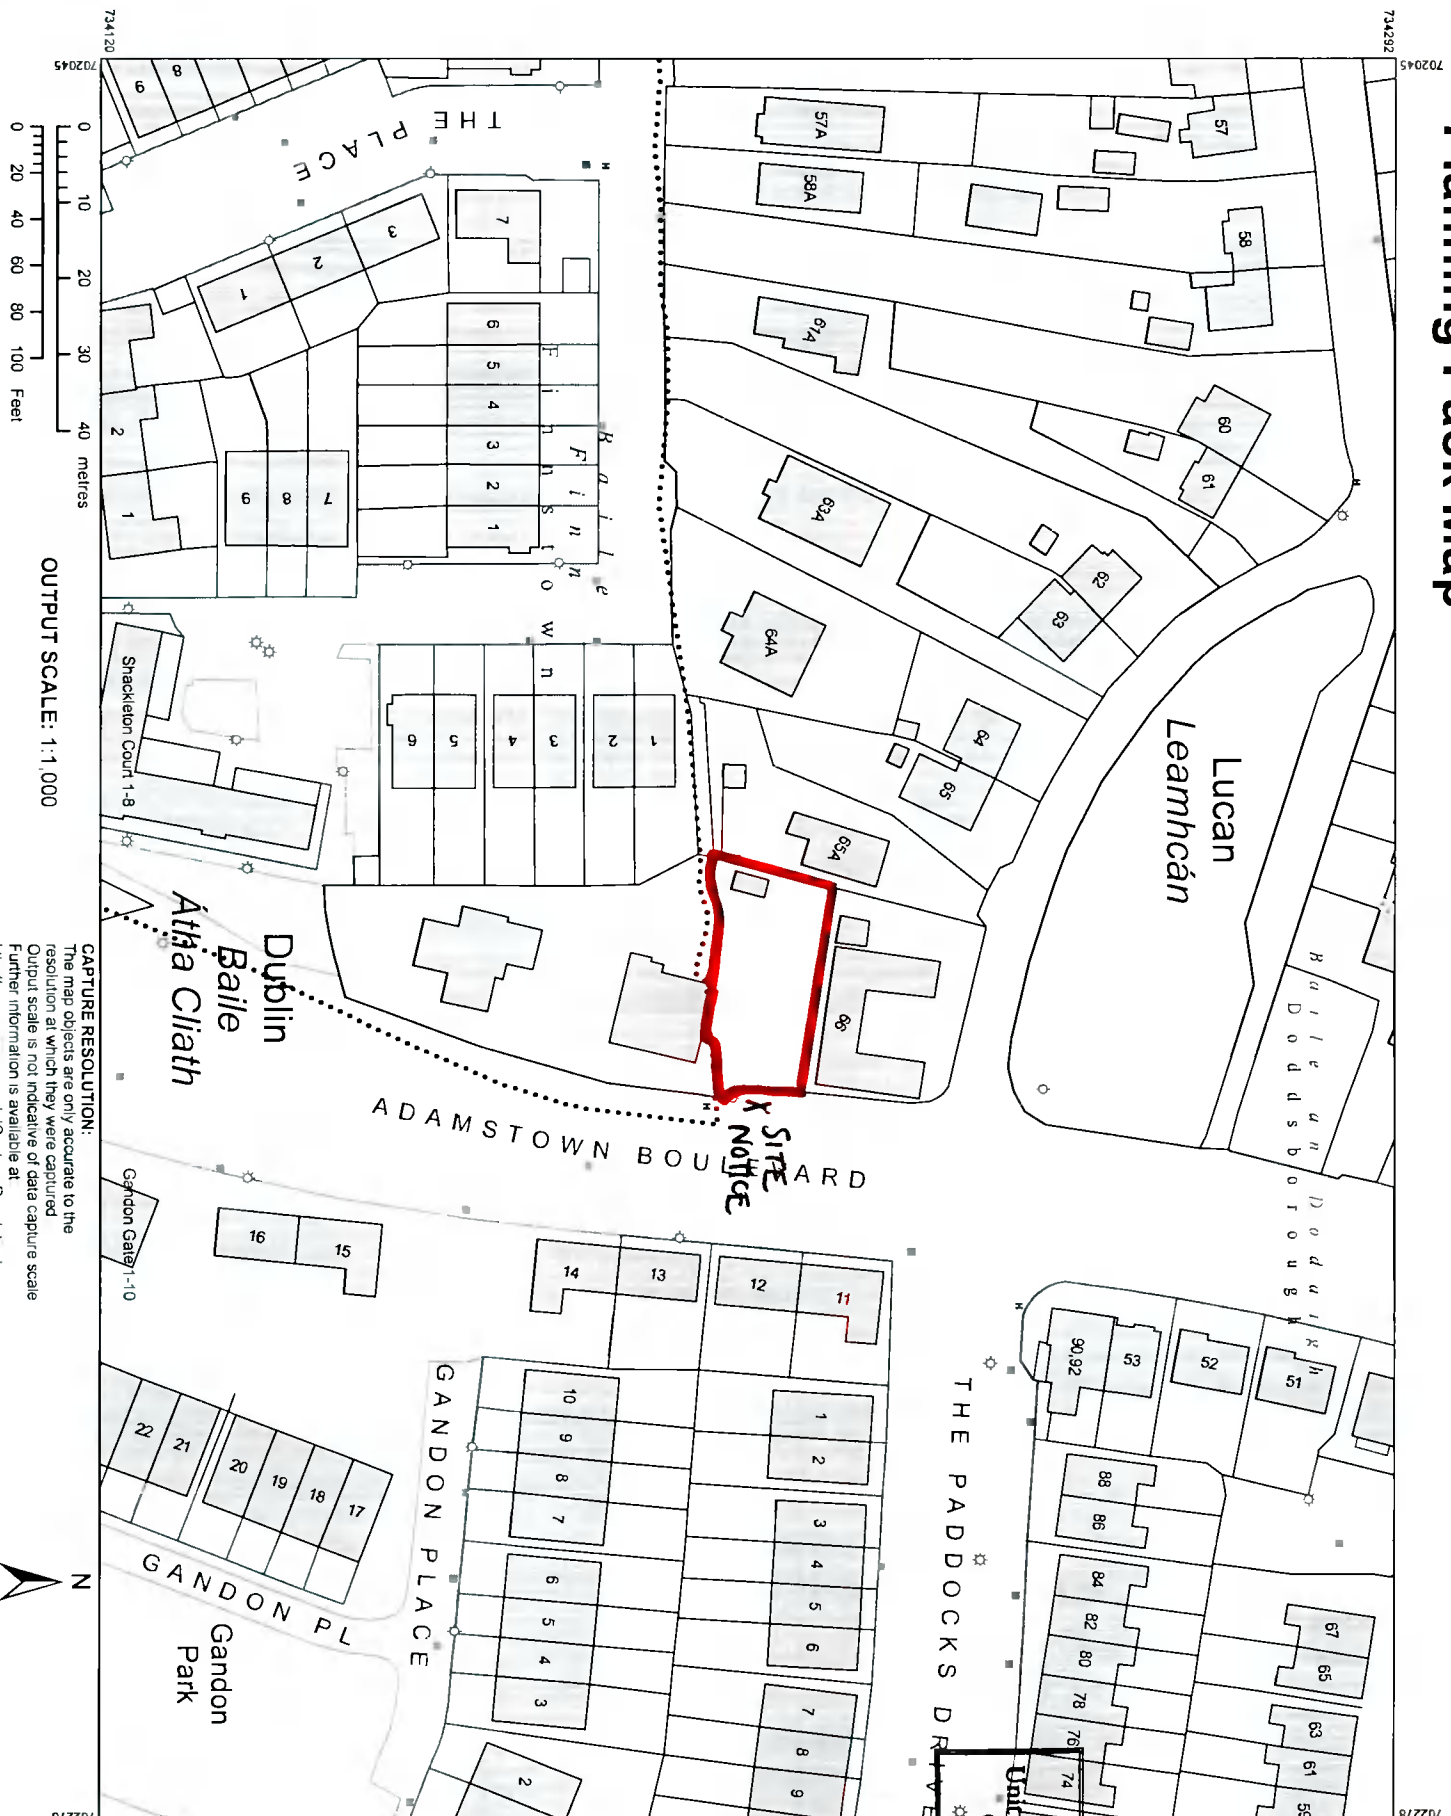

CENTRE COORDINATES:
 ITM 702162.734206

PUBLISHED: 10/09/2021
ORDER NO.: 50219023_1

MAP SERIES: 1:1,000
MAP SHEETS: 3260-08

AKM DESIGN
 Unit 6, Kingswood Business Centre,
 Citywest Business Campus,
 D24 A068

COMPILED AND PUBLISHED BY:
 Ordnance Survey Ireland,
 Phoenix Park,
 Dublin 8,
 Ireland.
 Unauthorised reproduction
 infringes Ordnance Survey Ireland
 and Government of Ireland
 copyright.

All rights reserved.
 No part of this publication may
 be copied, reproduced or
 transmitted in any form
 or by any means without the prior
 written permission of
 the copyright owners.

The representation on this map
 of a road, track or footpath
 is not evidence of the existence
 of a right of way.

Ordnance Survey maps
 never show legal property
 boundaries, nor do they
 show ownership of
 physical features.

© Surbhéireacht Ordánais Éireann
 2021
 © Ordnance Survey Ireland, 2021
www.osi.ie/copyright

LEGEND:
<http://www.osi.ie/>
 search 'Large Scale Legend'

CAPTURE RESOLUTION:
 The map objects are only accurate to the
 resolution at which they were captured.
 Output scale is not indicative of data capture scale.
 Further information is available at
<http://www.osi.ie/search/CaptureResolution>

OUTPUT SCALE: 1:1,000

