


ALL DIMENSIONS TO BE CHECKED ON SITE. DO NOT SCALE FROM THIS DRAWING.
THIS DRAWING IS TO BE READ IN CONJUNCTION WITH THE RELEVANT CONSULTANTS
DRAWINGS & SPECIFICATIONS. THIS DRAWING IS COPYRIGHT © 2019

REV	DATE	BY	NOTES
P01	20-12-2021	AA	PLANNING



1 EAST CONTIGUOUS ELEVATION

1 : 100

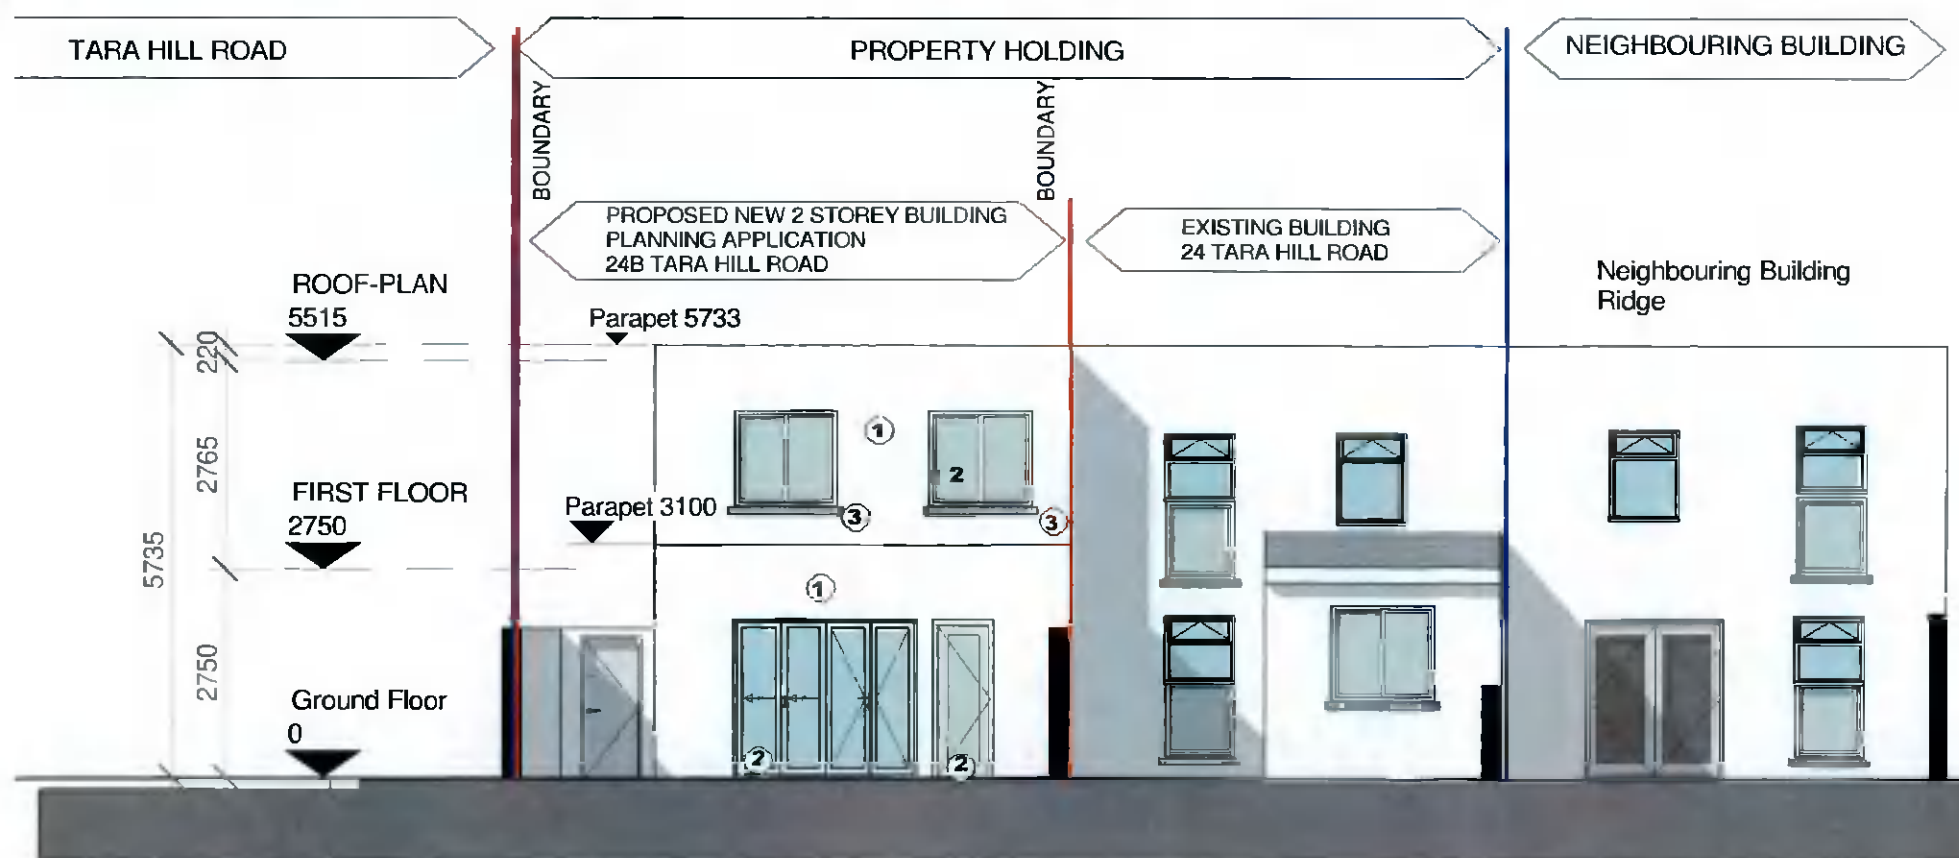

2 WEST CONTIGUOUS ELEVATION

1 : 100



7E, NUTGROVE OFFICE PARK, RATHFARNHAM, DUBLIN 14 01 4602000
17 SOUTH MALL, CORK 021 4272000
15 MILL ROAD, MIDLETON, CO. CORK 021 4637000
INFO@CEAGROUP.IE WWW.CEAGROUP.IE

SIOBHAN ALLEN PROPOSED NEW RESIDENCE

24 TARA HILL ROAD,
RATHFARNHAM,
DUBLIN 14

EAST & WEST CONTIGUOUS ELEVATION	21314	20-12-2021
PLANNING		1 : 100
		AA EW

21314-CEA-PL-02-A-00003-P01