


ALL DIMENSIONS TO BE CHECKED ON SITE. DO NOT SCALE FROM THIS DRAWING.
THIS DRAWING IS TO BE READ IN CONJUNCTION WITH THE RELEVANT CONSULTANTS
DRAWINGS & SPECIFICATIONS. THIS DRAWING IS COPYRIGHT © 2019

REV	DATE	BY	NOTES
01	20-12-2021	EIW	PLANNING

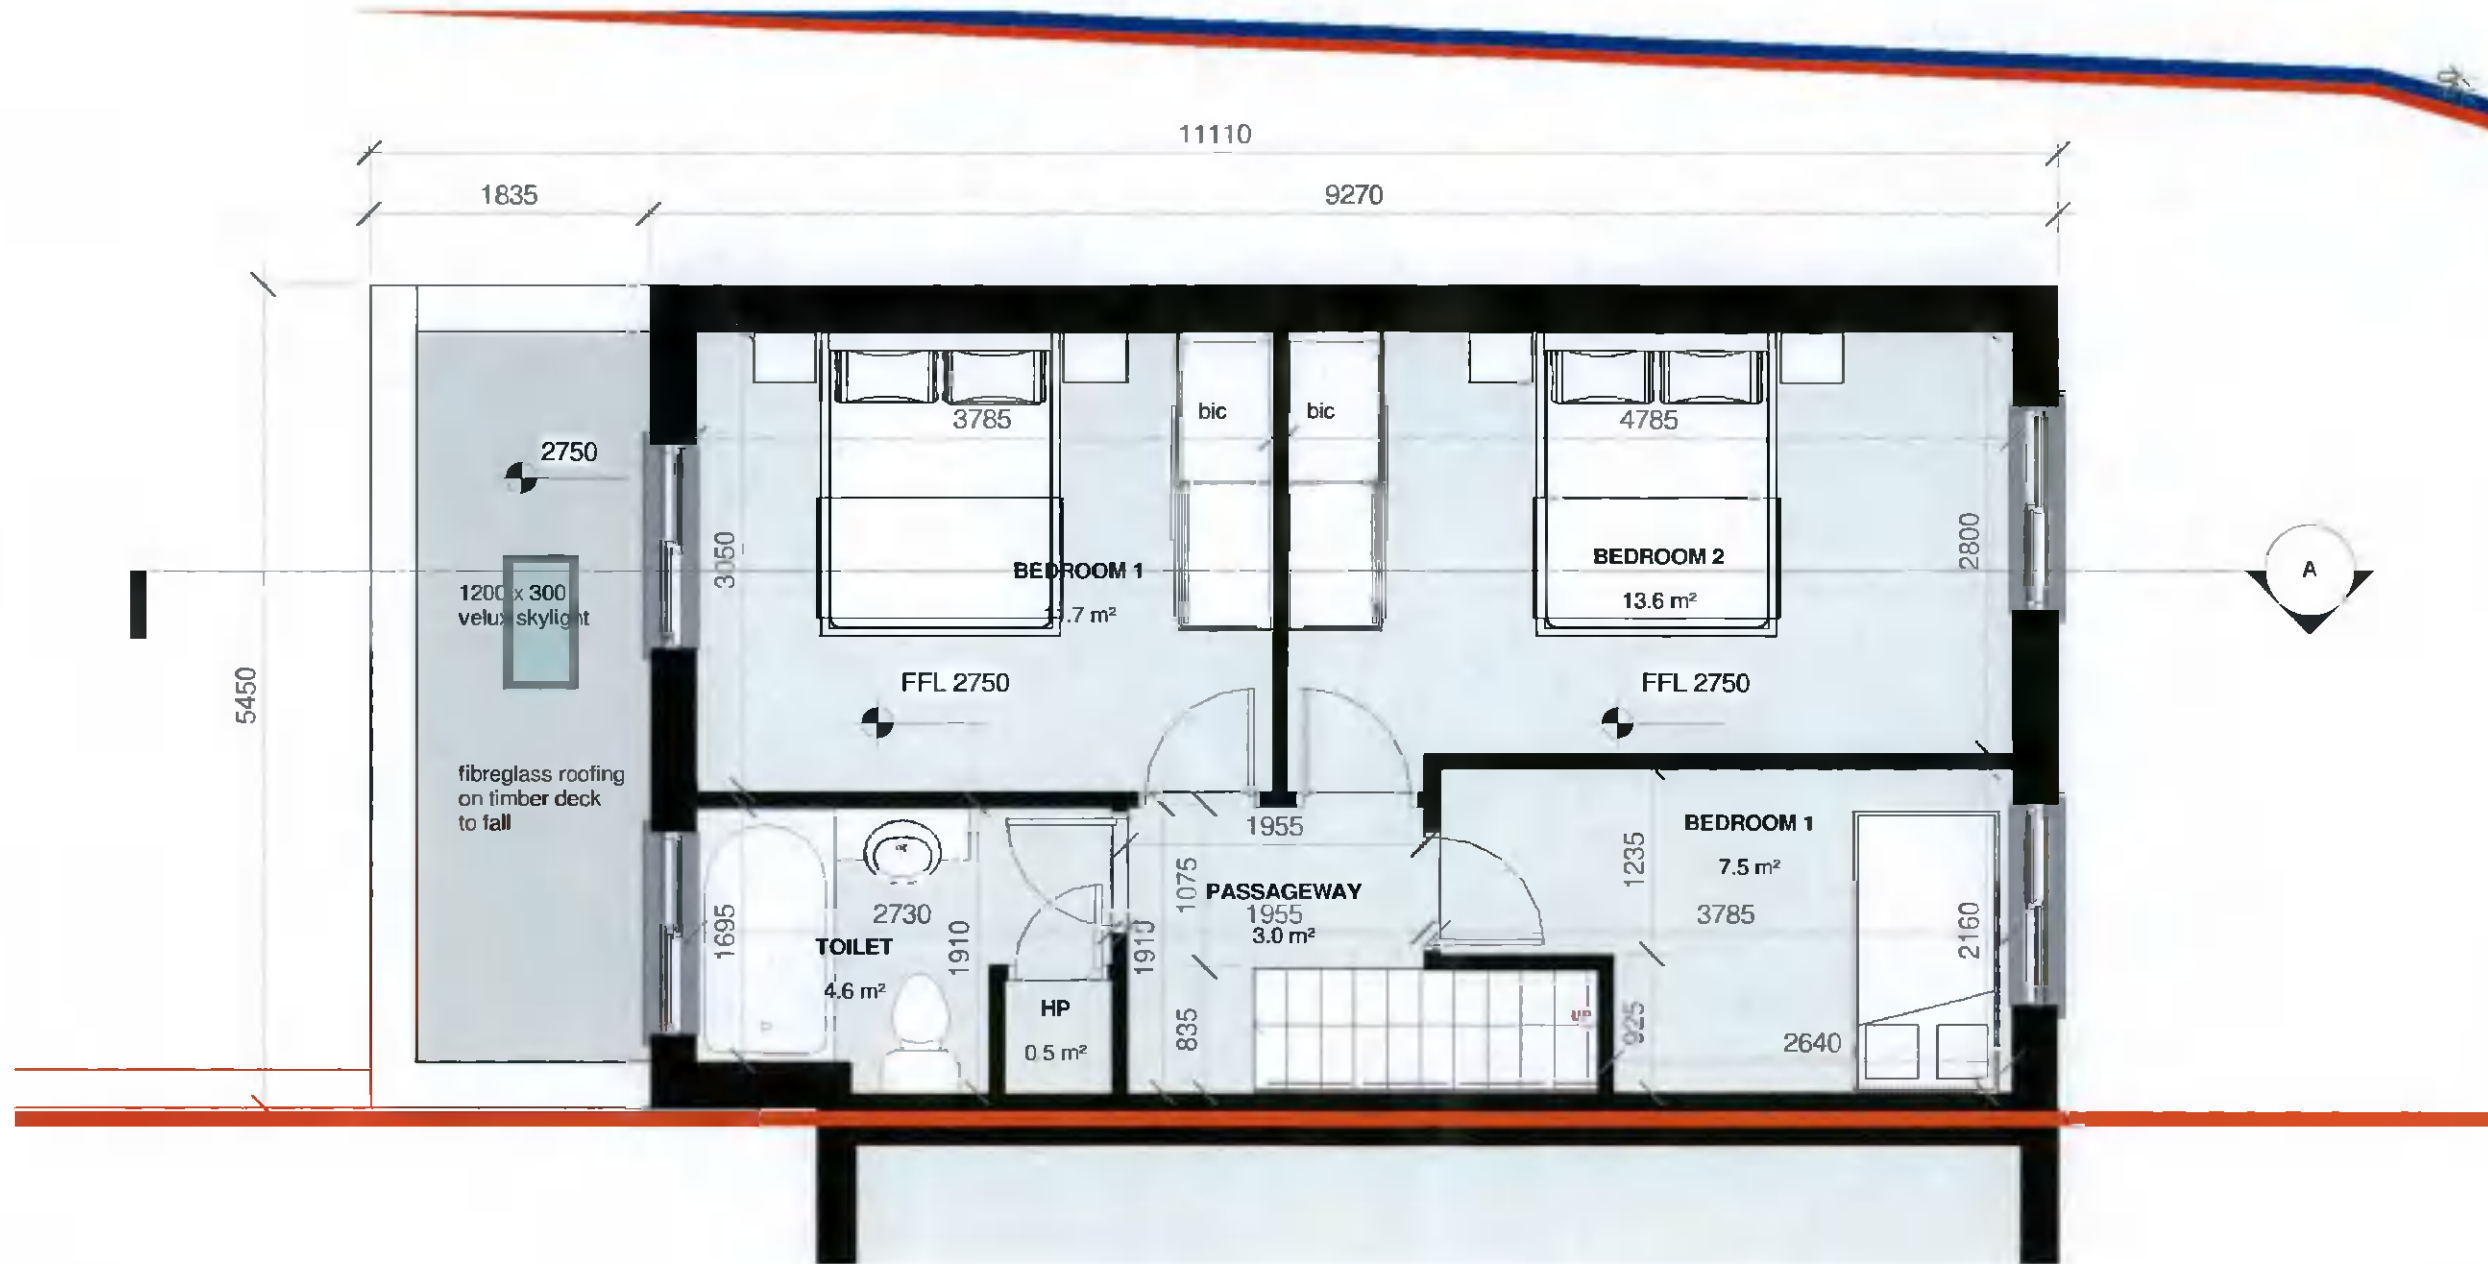

1 FIRST FLOOR PLAN
1 : 50



AREAS	
GROUND FLOOR	52.5 M2
FIRST FLOOR	43.7M2
TOTAL HOUSE	96.2 M2



7E, NUTGROVE OFFICE PARK, RATHFARNHAM, DUBLIN 14 01 4602000
17 SOUTH MALL, CORK 021 4272000
15 MILL ROAD, MIDDLETON, CO. CORK 021 4637000
INFO@CEAGROUP.IE WWW.CEAGROUP.IE

SIOBHAN ALLEN PROPOSED NEW RESIDENCE
24 TARA HILL ROAD, RATHFARNHAM, DUBLIN 14

FIRST FLOOR PLAN	21314	20-12-2021
PLANNING		1 : 50 EIW EIW

21314-CEA-PL-01-A-00111-P01