


| REV | DATE | BY | NOTES |
|-----|------------|----|----------|
| P01 | 20-12-2021 | EW | PLANNING |

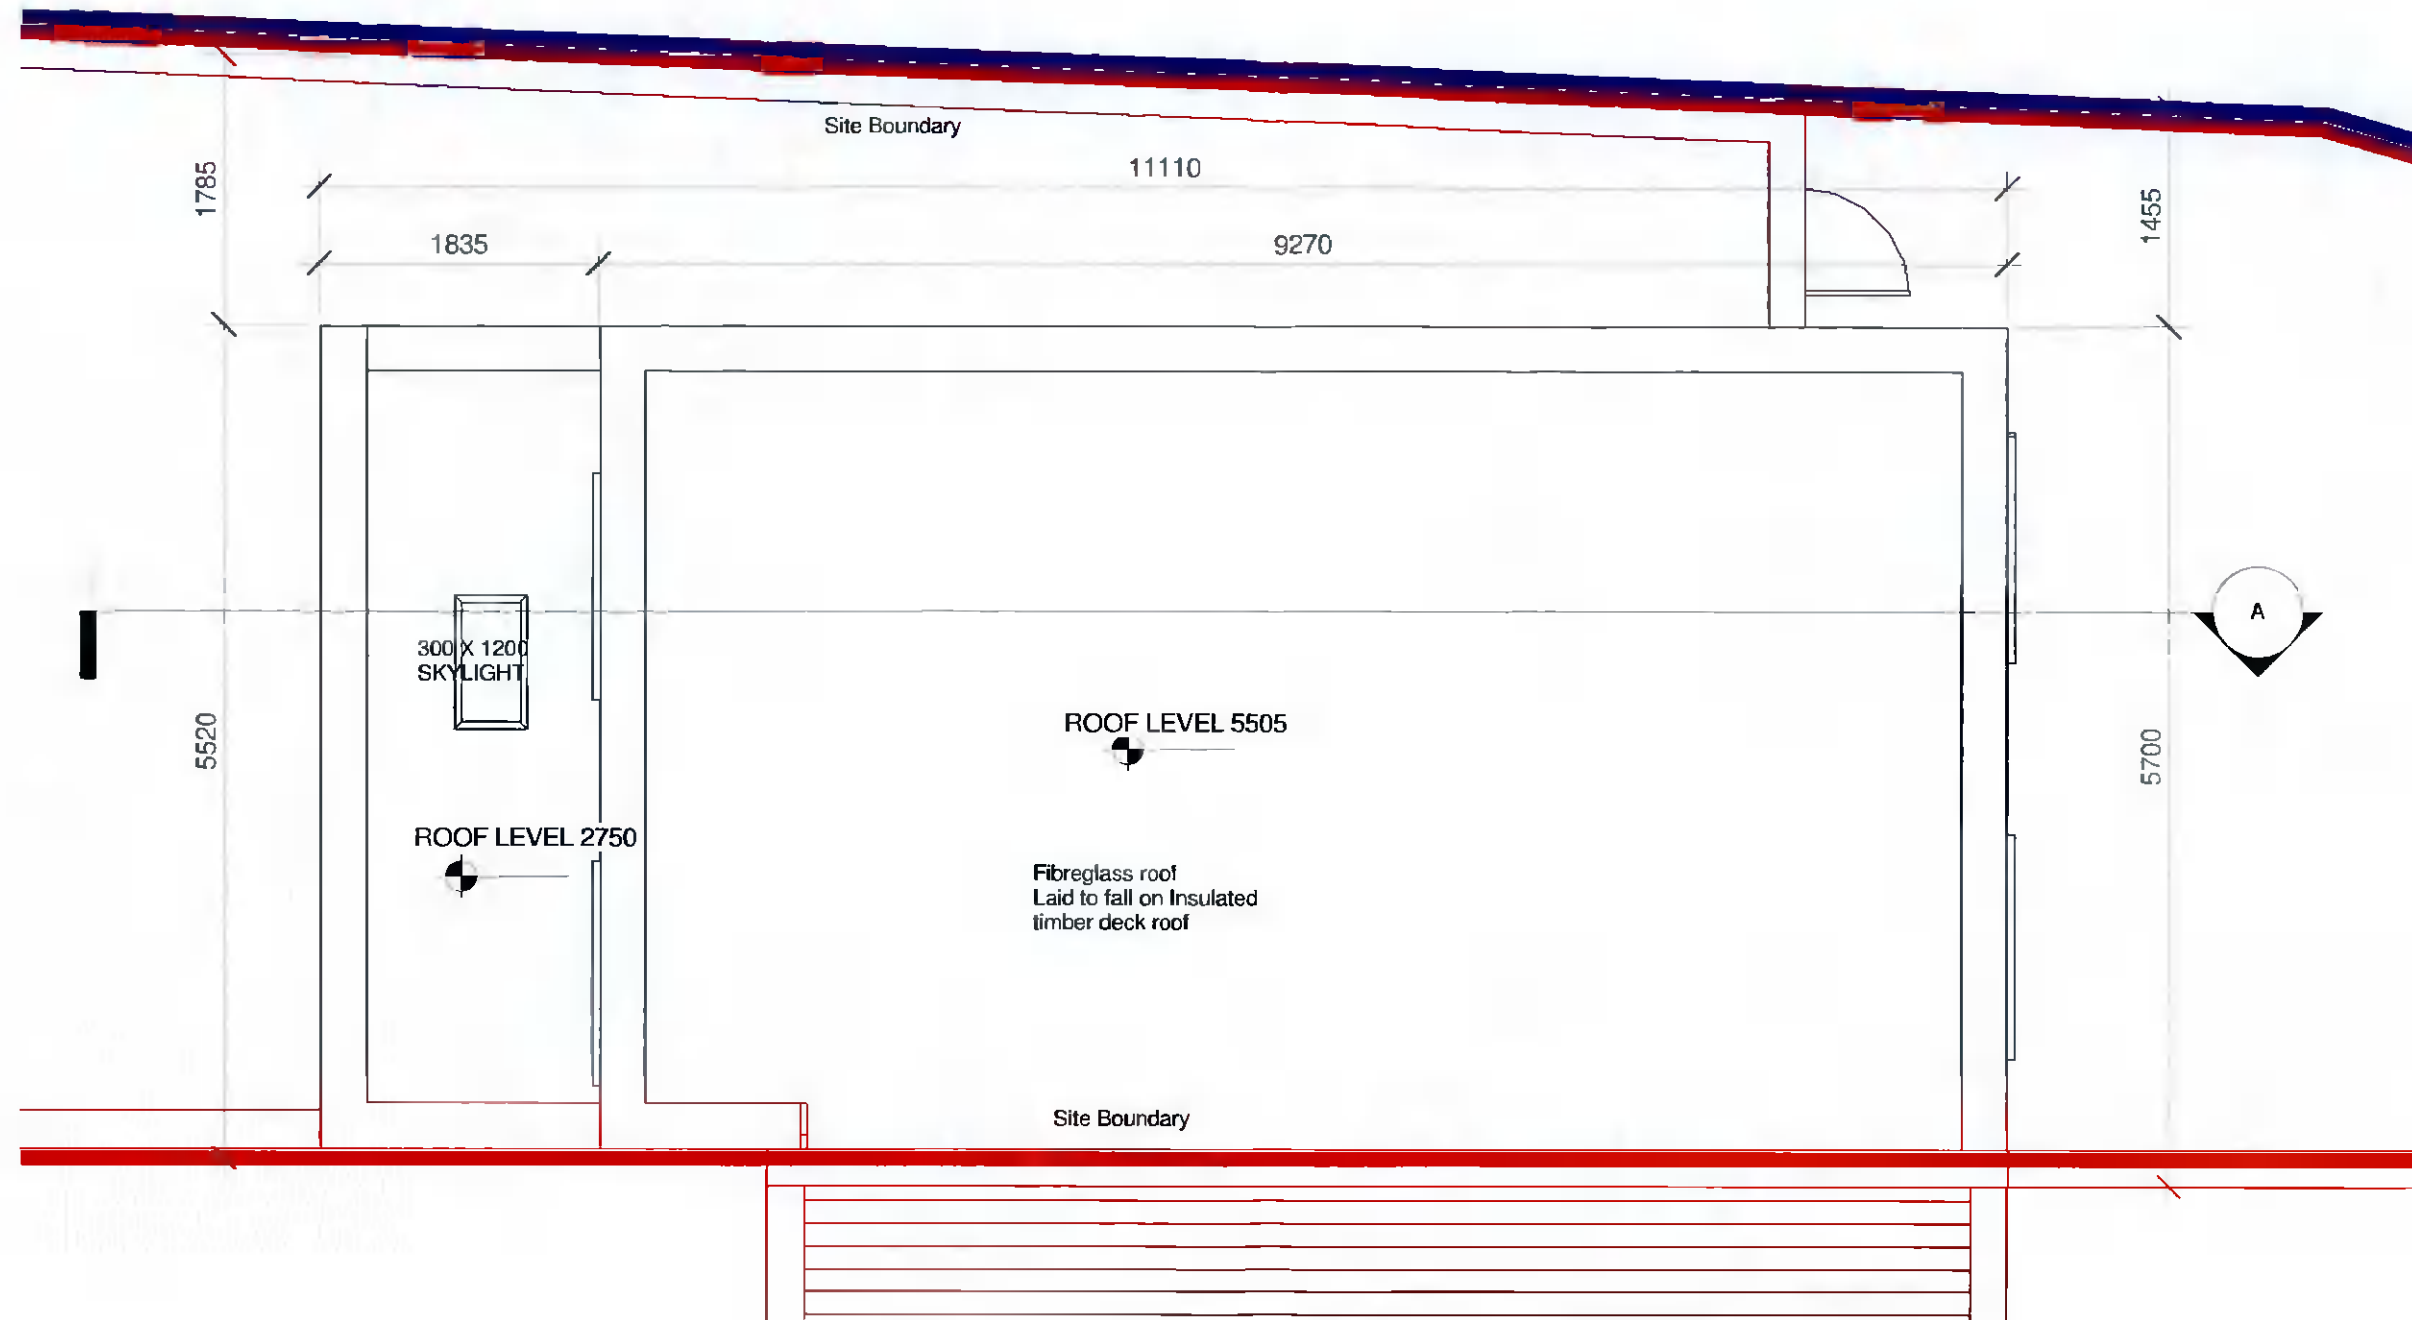

1

ROOF-PLAN

1 : 50



| AREAS | |
|---------------------|----------------|
| GROUND FLOOR | 52.5 M2 |
| FIRST FLOOR | 43.7M2 |
| TOTAL HOUSE | 96.2 M2 |



7E, NUTGROVE OFFICE PARK, RATHFARNHAM, DUBLIN 14 01 4602000
17 SOUTH MALL, CORK 021 4272000
15 MILL ROAD, MIDDLETON, CO. CORK 021 4637000
INFO@CEAGROUP.IE WWW.CEAGROUP.IE

SIOBHAN ALLEN

PROPOSED NEW RESIDENCE

24 TARA HILL ROAD,
RATHFARNHAM,
DUBLIN 14

| | | |
|-----------|--------------|------------|
| ROOF PLAN | 21314 | 20-12-2021 |
| PLANNING | | 1 : 50 |
| | | EW EW |

21314-CEA-PL-02-A-00121-P01