


ALL DIMENSIONS TO BE CHECKED ON SITE. DO NOT SCALE FROM THIS DRAWING.
 THIS DRAWING IS TO BE READ IN CONJUNCTION WITH THE RELEVANT CONSULTANTS' DRAWINGS & SPECIFICATIONS. THIS DRAWING IS COPYRIGHT © 2018.

REV	DATE	BY	NOTES
P01	20-12-2021	EW	PLANNING

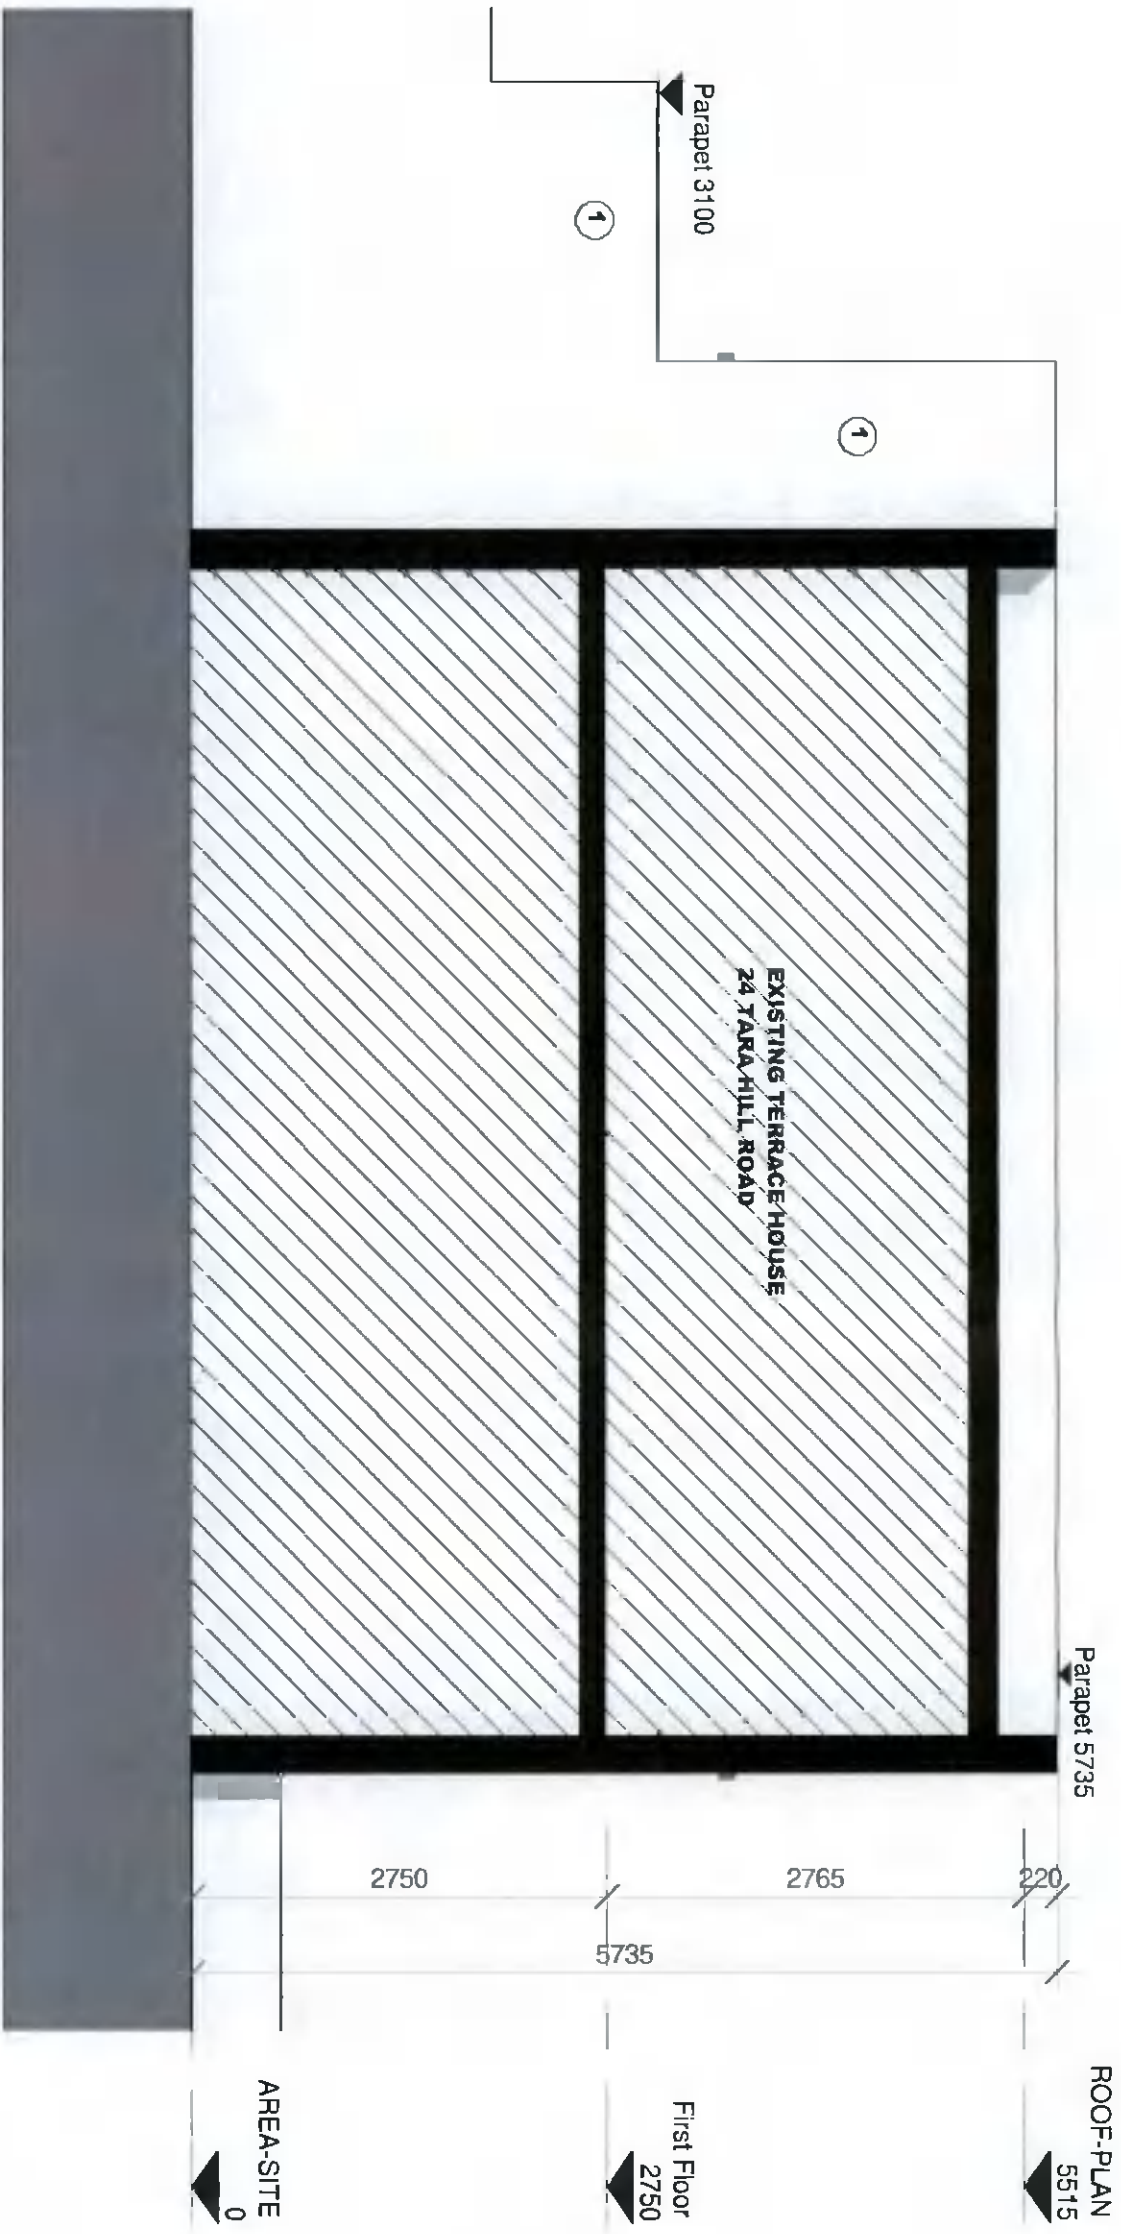

1 SOUTH ELEVATION

1 : 50

SITE AREA	PLANNING BOUNDARY	AREAS
	PLANNING BOUNDARY	0.016 HA
	PROPERTY HOLDING	0.030 HA

CEA ARCHITECTS
 7E, NUTGROVE OFFICE PARK, RATHFARNHAM, DUBLIN 14 01 4602000
 17 SOUTH MALL, CORK 021 4272000
 15 MILL ROAD, MIDDLETON, CO. CORK 021 4637000
 INFO@CEAGROUP.IE WWW.CEAGROUP.IE

RIA Practice
 Member
 2021

SIOBHAN ALLEN PROPOSED NEW RESIDENCE

24 TARA HILL ROAD, RATHFARNHAM, DUBLIN 14

SOUTH ELEVATION
21314
 PLANNING As indicated
 20-12-2021 EW EW

21314-CEA-PL-XX-A-01002-P01