


EXISTING CONTIGUOUS ELEVATION
SCALE: 1:200

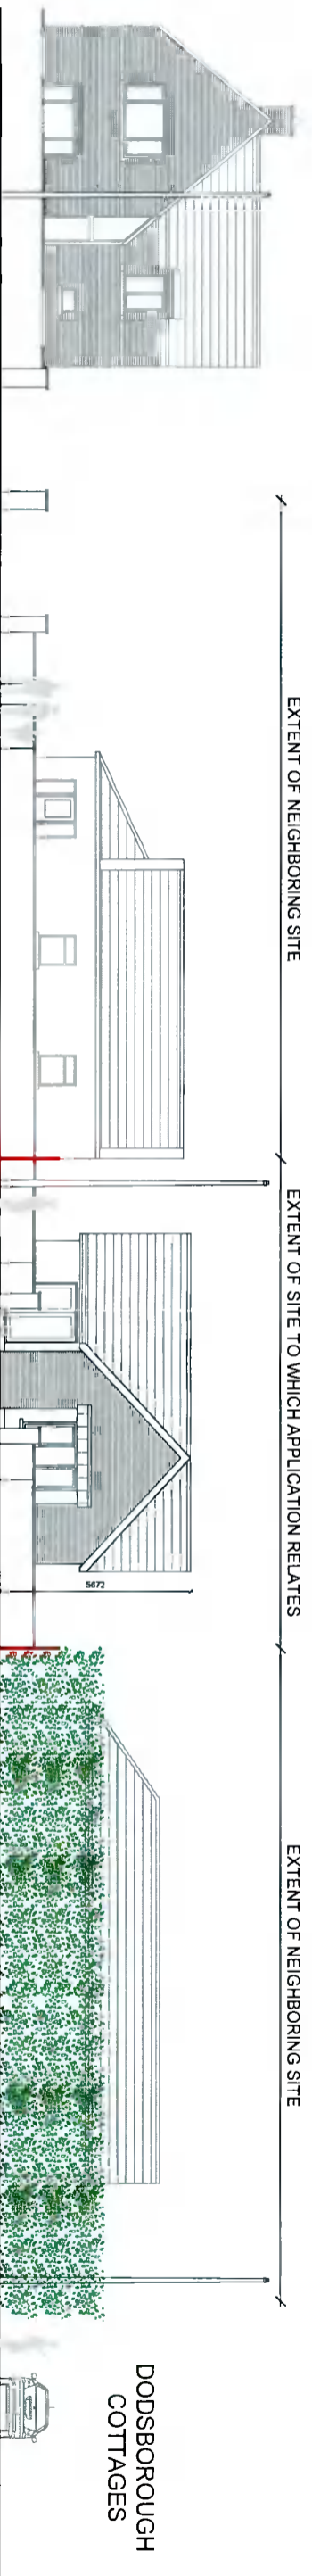

PROPOSED CONTIGUOUS ELEVATION
SCALE: 1:200

NOTES:
COPYRIGHT RESERVED. DO NOT SCALE DRAWING
USE FIGURED DIMENSIONS ONLY
ALL DISCREPANCIES TO BE REPORTED TO
AKM CONSULTANTS LTD IMMEDIATELY.
**ALL DRAWINGS TO BE READ IN CONJUNCTION WITH STRUCTURAL,
ENGINEERS & MECHANICAL ENGINEERS DETAILS. ALL DIMENSIONS TO
BE CHECKED ON SITE BY MAIN CONTRACTOR PRIOR TO
CONSTRUCTION. MAIN CONTRACTOR RESPONSIBLE FOR SET-OUT.**

REVISIONS:		
DATE	DESCRIPTION	NO

AKM Design
Architecture - Planning - Engineering
Unit 6, Kingswood Business Centre, 4075 Kingswood Business Centre,
Citywest Business Campus D24 A068
T: 353 1 4796234 E: info@akmdesign.ie
Architecture | Planning | Engineering | Building Surveying | Development Consultants

PROJECT TITLE:
66A DODSBOROUGH COTTAGES
DRAWING TITLE:
CONTIGUOUS ELEVATIONS
CLIENT:
AMY & JOHN ENNIS

DOCUMENT NO: 21070-AKM-XX-ZZ-DR-A-103	STAGE: S4 PLANNING
DRAWN BY: JK	SEQUENCE NUMBER: 103
PROJECT CODE: 21070	REVISION: AKM JOB NO.: 21070
LEVELS & LOCATION CODE: XX	
ORGANISATION CODE: AKM	
DOCUMENT CODE: DR	
DEPARTMENT CODE: NA	
ROLES CODE: A	