


REV	DATE	BY	NOTES
P01	20-12-2021	EW	PLANNING

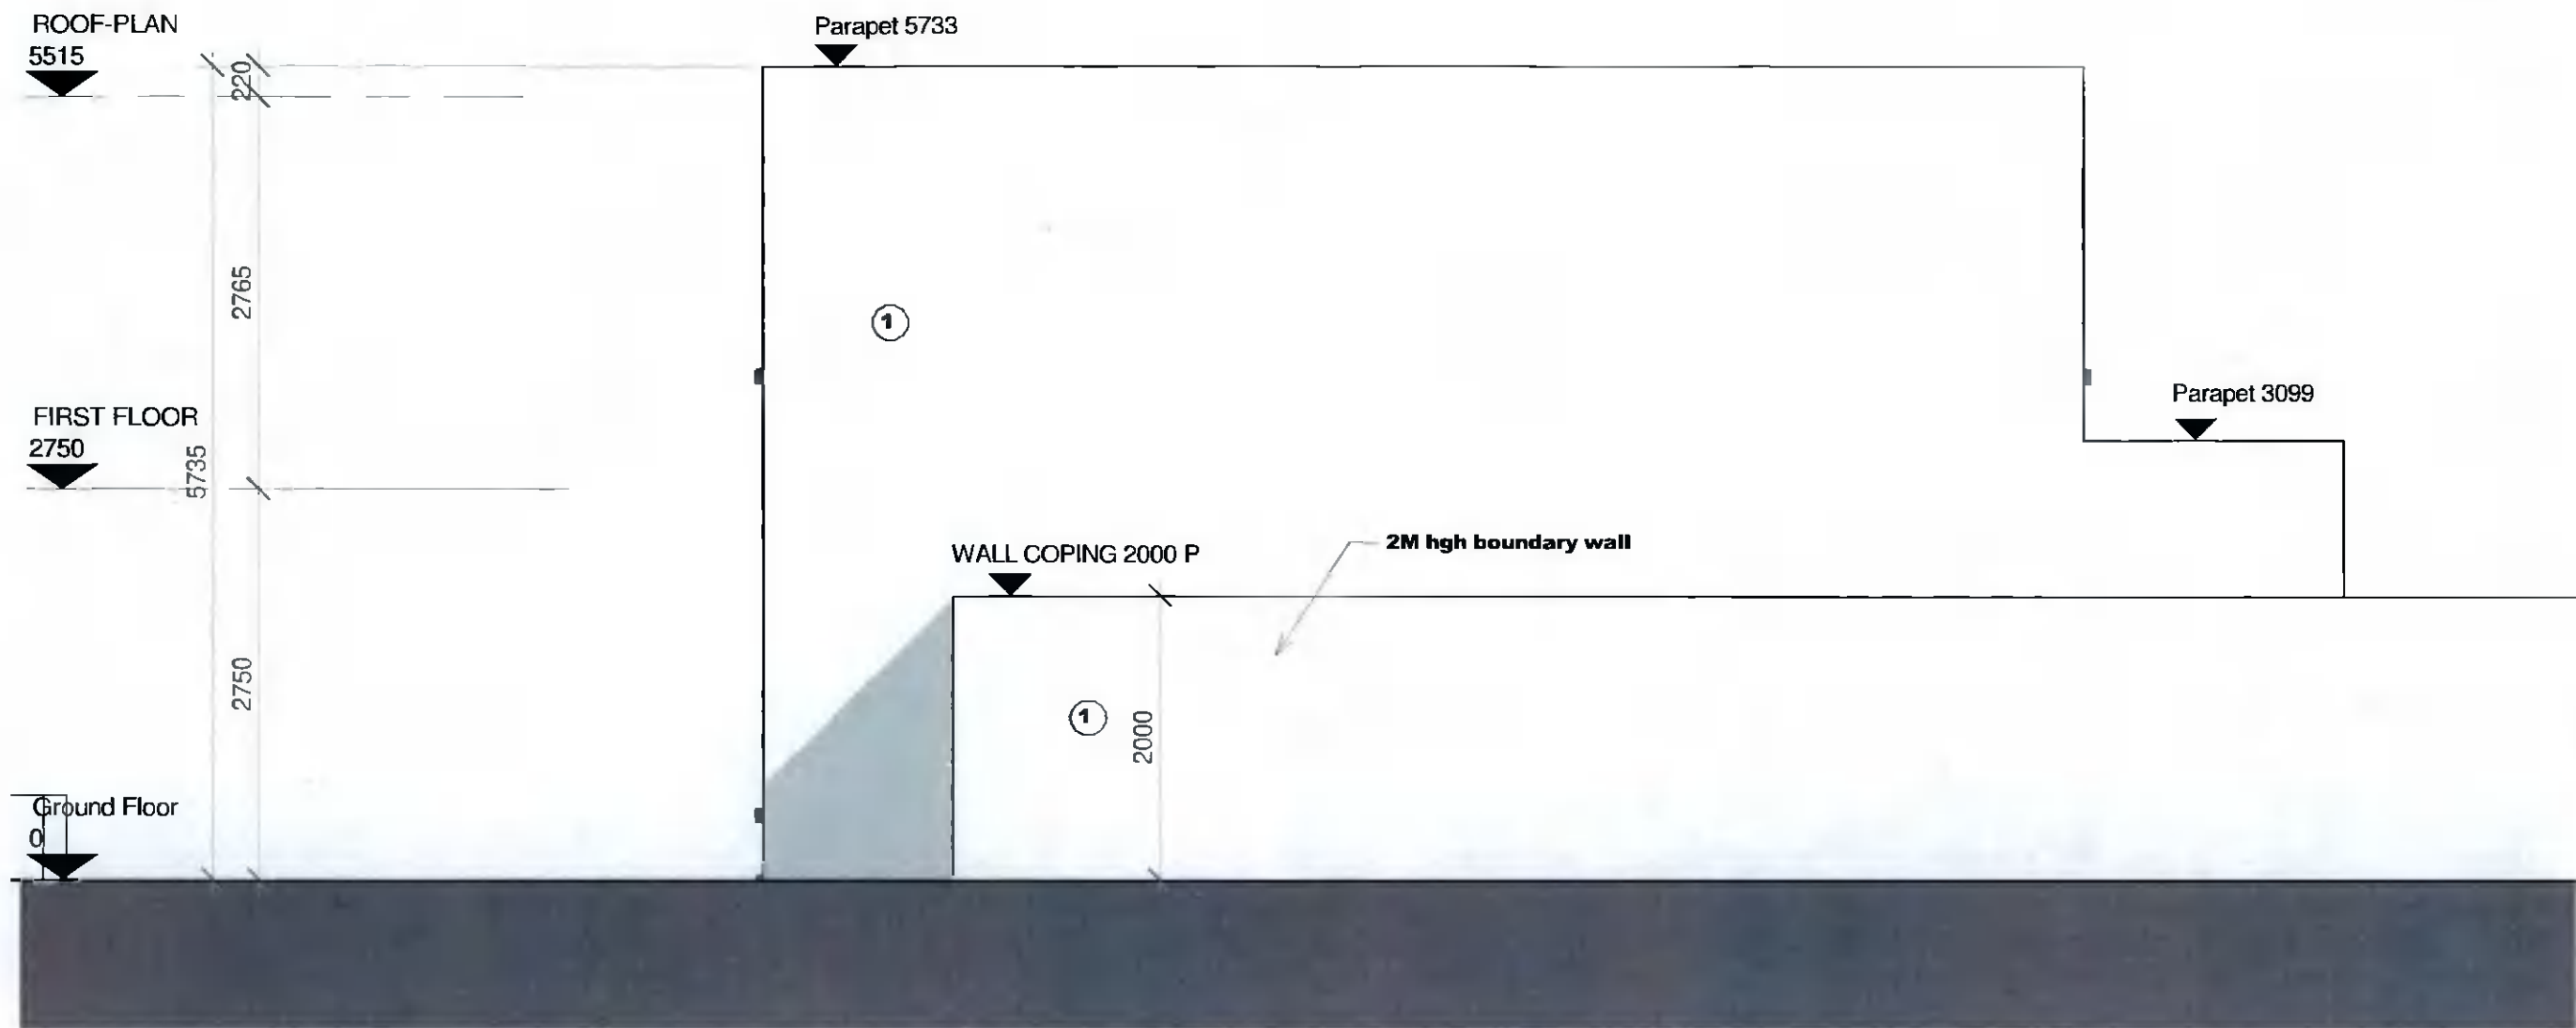

# NORTH ELEVATION

1

1 : 50

SITE AREA	PLANNING BOUNDARY	AREAS
	PLANNING BOUNDARY	0.016 HA
	PROPERTY HOLDING	0.030 HA

LEGEND	
	1. White Permanent render on Insulated blockwork cavity wall
	2. Triple glazed Aluminium Window frames
	3. Precast granite cills
	4. Precast coping
	5. Entrance door
	6. Triple glazed Bifold Doors
	7. Suspended timber floor
	8. 300x 1200 Velux skylight
	9. Fibreglass laid to fall on insulated timber deck roof



7E, NUTGROVE OFFICE PARK, RATHFARNHAM, DUBLIN 14 01 4602000  
17 SOUTH MALL, CORK 021 4272000  
15 MILL ROAD, MIDLETON, CO. CORK 021 4637000  
INFO@CEAGROUP.IE WWW.CEAGROUP.IE

SIOBHAN ALLEN

PROPOSED NEW RESIDENCE

24 TARA HILL ROAD,  
RATHFARNHAM,  
DUBLIN 14

NORTH ELEVATION	21314	20-12-2021
PLANNING		As indicated
		EW EW

21314-CEA-PL-XX-A-01001-P01