


REV	DATE	BY	NOTES
P01	20-12-2021	EW	PLANNING

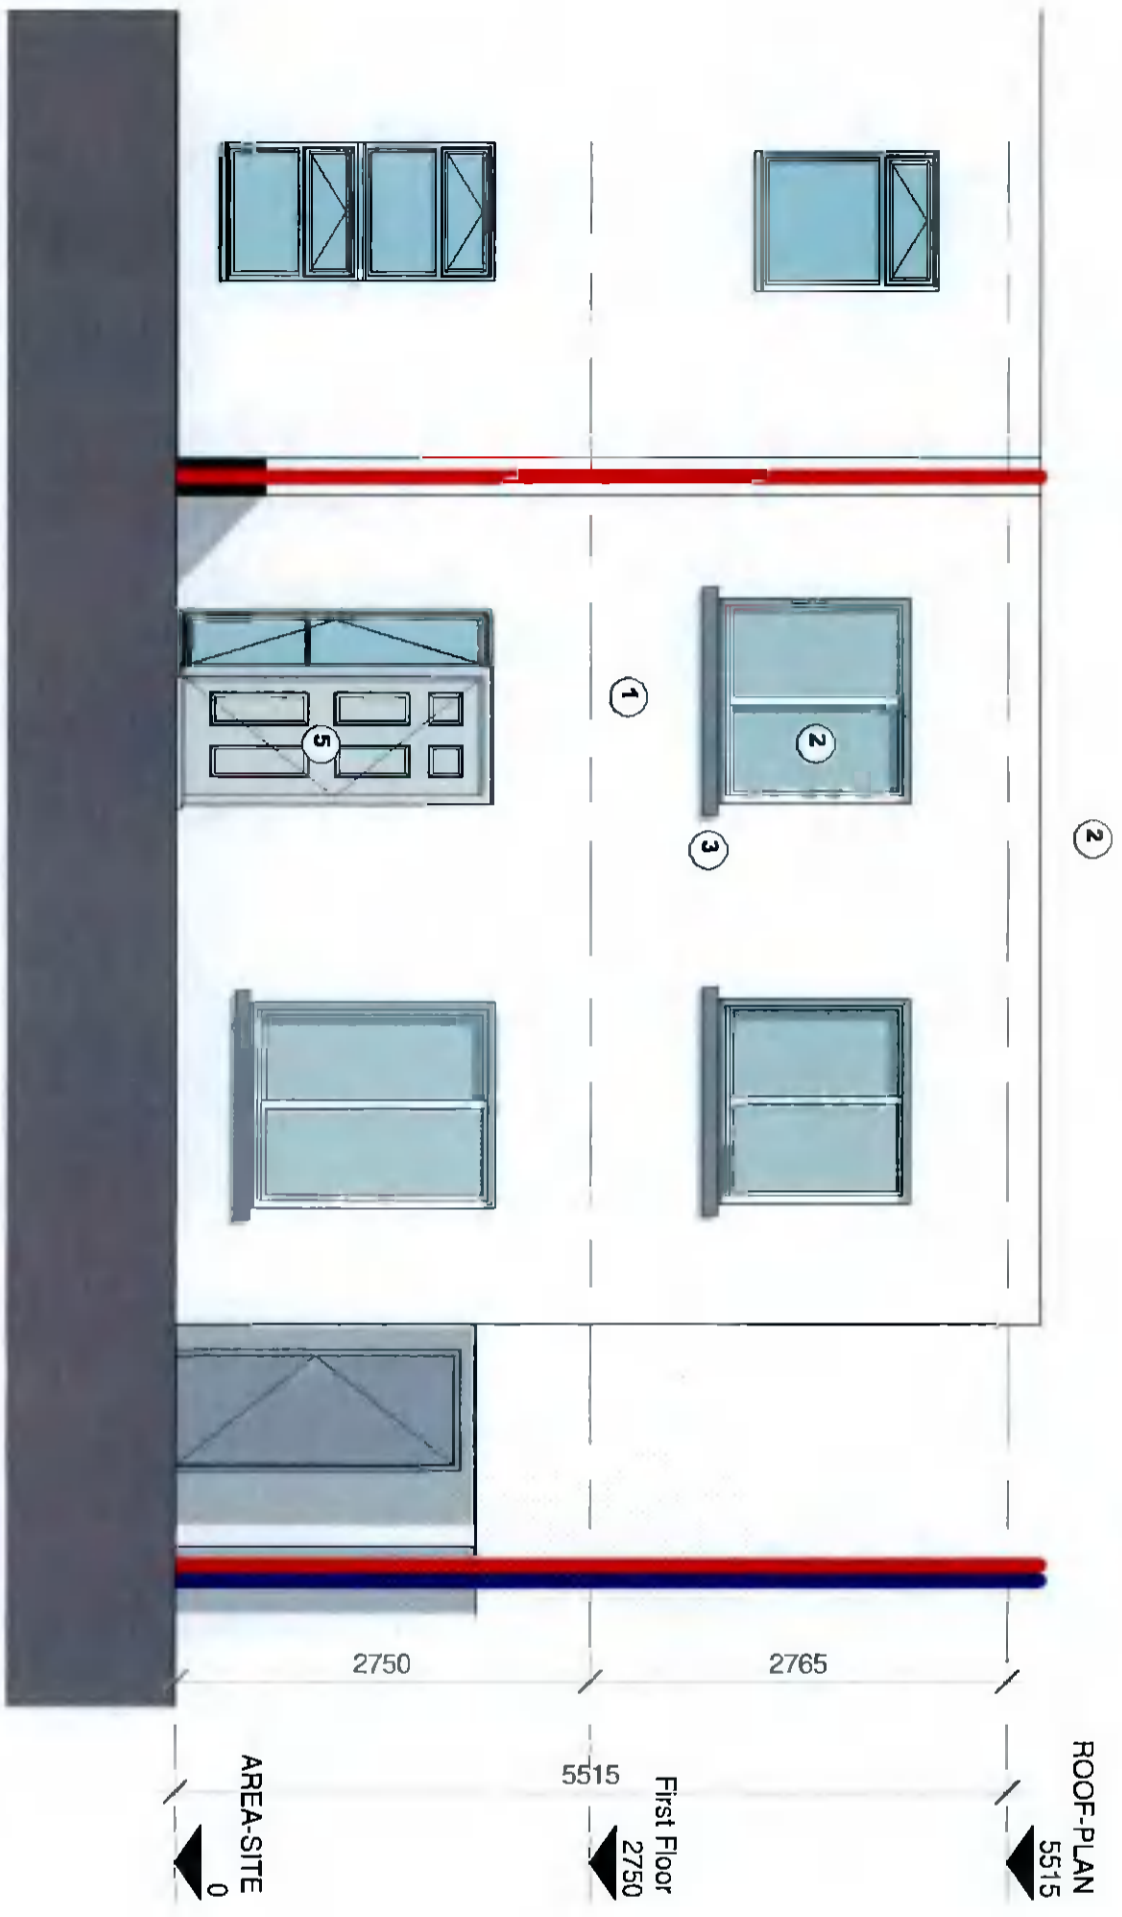

1 EAST ELEVATION

1 : 50

SITE AREA	PLANNING BOUNDARY	AREAS
	PLANNING BOUNDARY	0.016 HA
	PROPERTY HOLDING	0.030 HA

LEGEND
1. White Permanent render on Insulated blockwork cavity wall
2. Triple glazed Aluminium Window frames
3. Precast granite cills
4. Precast coping
5. Entrance door
6. Triple glazed Bifold Doors
7. Suspended timber floor
8. 300x 1200 Velux skylight
9. Fibreglass laid to fall on Insulated timber deck roof

CEAG ARCHITECTS
 RIAI 2021
 Practice Member

76, NUTGROVE OFFICE PARK, RATHFARNHAM DUBLIN 14 01 4602000
 17 SOUTH MALL, CORK 021 4272000
 15 MILL ROAD, MIDDLETON, CO. CORK 021 4637000
 INFO@CEAGROUP.IE WWW.CEAGROUP.IE

SIOBHAN ALLEN
 PROPOSED NEW RESIDENCE

24 TARA HILL ROAD,
 RATHFARNHAM,
 DUBLIN 14

PROPOSED NEW RESIDENCE

EAST ELEVATION
21314
 PLANNING