
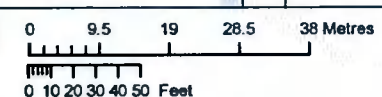


Legend

- Proposed Planning Permission Boundary —
- Applicant's Land Ownership Boundary —
- Site Notice ◆

Planning Pack Map

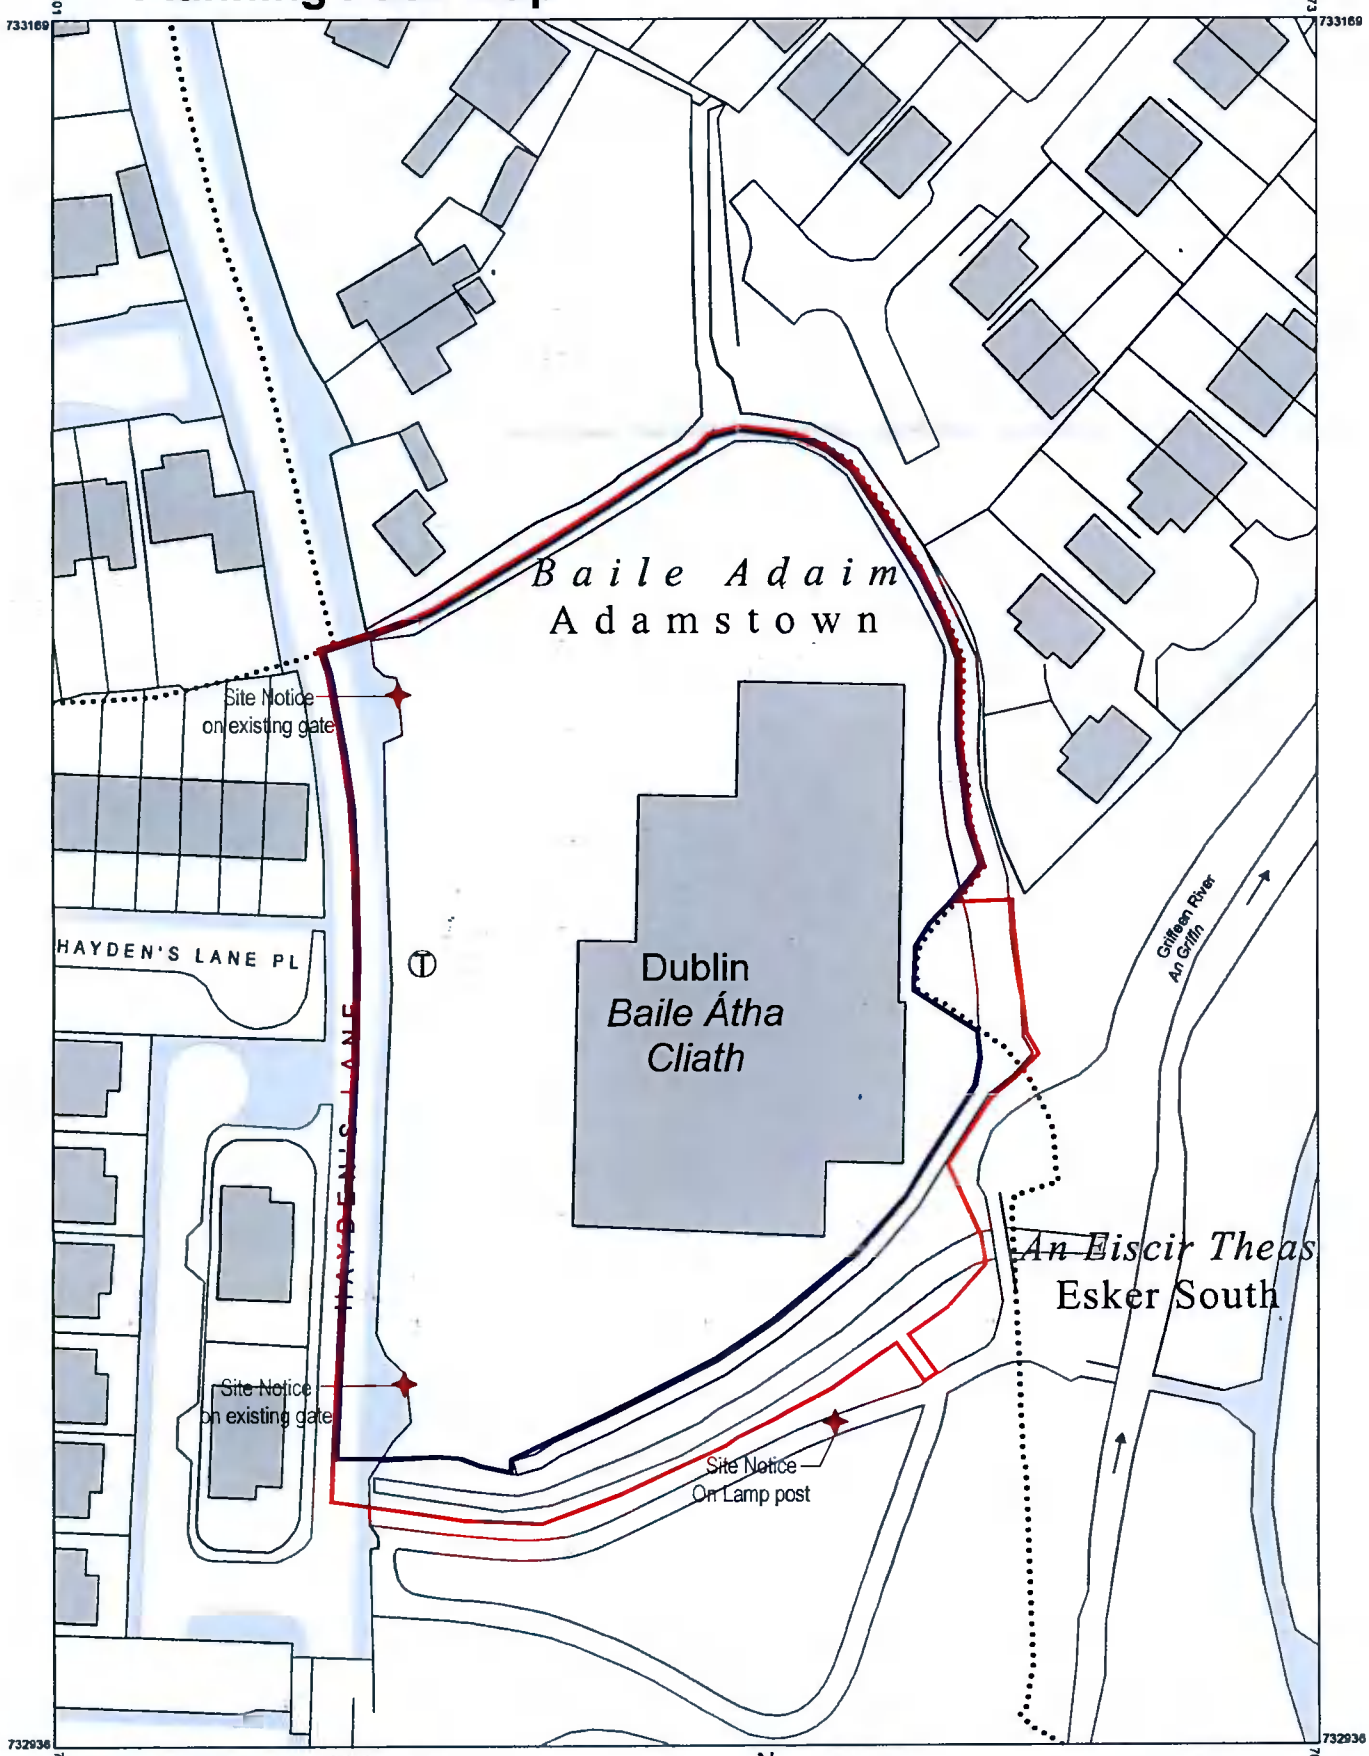

OUTPUT SCALE: 1:1,000



CENTRE COORDINATES:
ITM 703387,733053

PUBLISHED: 07/05/2021
MAP SERIES: 1:2,500

ORDER NO.: 50190968_1
MAP SHEETS: 3260-D

CAPTURE RESOLUTION:
The map objects are only accurate to the resolution at which they were captured. Output scale is not indicative of data capture scale.
Further information is available at:
<http://www.osi.ie>; search 'Capture Resolution'
LEGEND:
<http://www.osi.ie>; search 'Large Scale Legend'

COMPILED AND PUBLISHED BY:
Ordnance Survey Ireland,
Phoenix Park,
Dublin 8,
Ireland.

All rights reserved. No part of this publication may be copied, reproduced or transmitted in any form or by any means without the prior written permission of the copyright owners.

Ordnance Survey maps never show legal property boundaries, nor do they show ownership of physical features.

© Suirbhéireacht Ordnáis Éireann, 2021
© Ordnance Survey Ireland, 2021
www.osi.ie/copyright

Unauthorised reproduction infringes Ordnance Survey Ireland and Government of Ireland copyright.

The representation on this map of a road, track or footpath is not evidence of the existence of a right of way.



1 SITE LOCATION MAP
0001 Scale 1:1,000@A3

PLANNING PERMISSION

<p style="text-align: center; font-size: small;">ARCHITECTS & INTERIOR DESIGNERS associates</p> <p style="text-align: center; font-size: x-small;">Unit D1, The Millhouse, The Steelworks, Foley Street, Dublin 1. Tel: (01) 8899800 Fax: (01) 8899899 E.Mail architecture@oppermann.ie</p>		
	CLIENT: JACKIE GREEN CONSTRUCTION LTD	DRAWN BY: JL
	PROJECT: 20-772 - RESIDENTIAL DEVELOPMENT AT HAYDEN'S LANE, LUCAN Co. DUBLIN	CHECKED BY: SOS
	DRAWING: SITE LOCATION MAP	SCALE: 1:1000@A1
	DRAWING NO: 20772 - OPP - 00 - ZZ - DR - A - 0001 - PP - P01	PLOT DATE: 12.05.2021
REVISION	DATE	REVISED BY/DESCRIPTION
Copyright ? 2017 Oppermann Associates All Rights Reserved. Figured dimensions only to be taken from this drawing. All dimensions to be checked on site. Architects to be informed immediately of any discrepancies before work proceeds.		