


**SECTION A-A**  
1 : 100

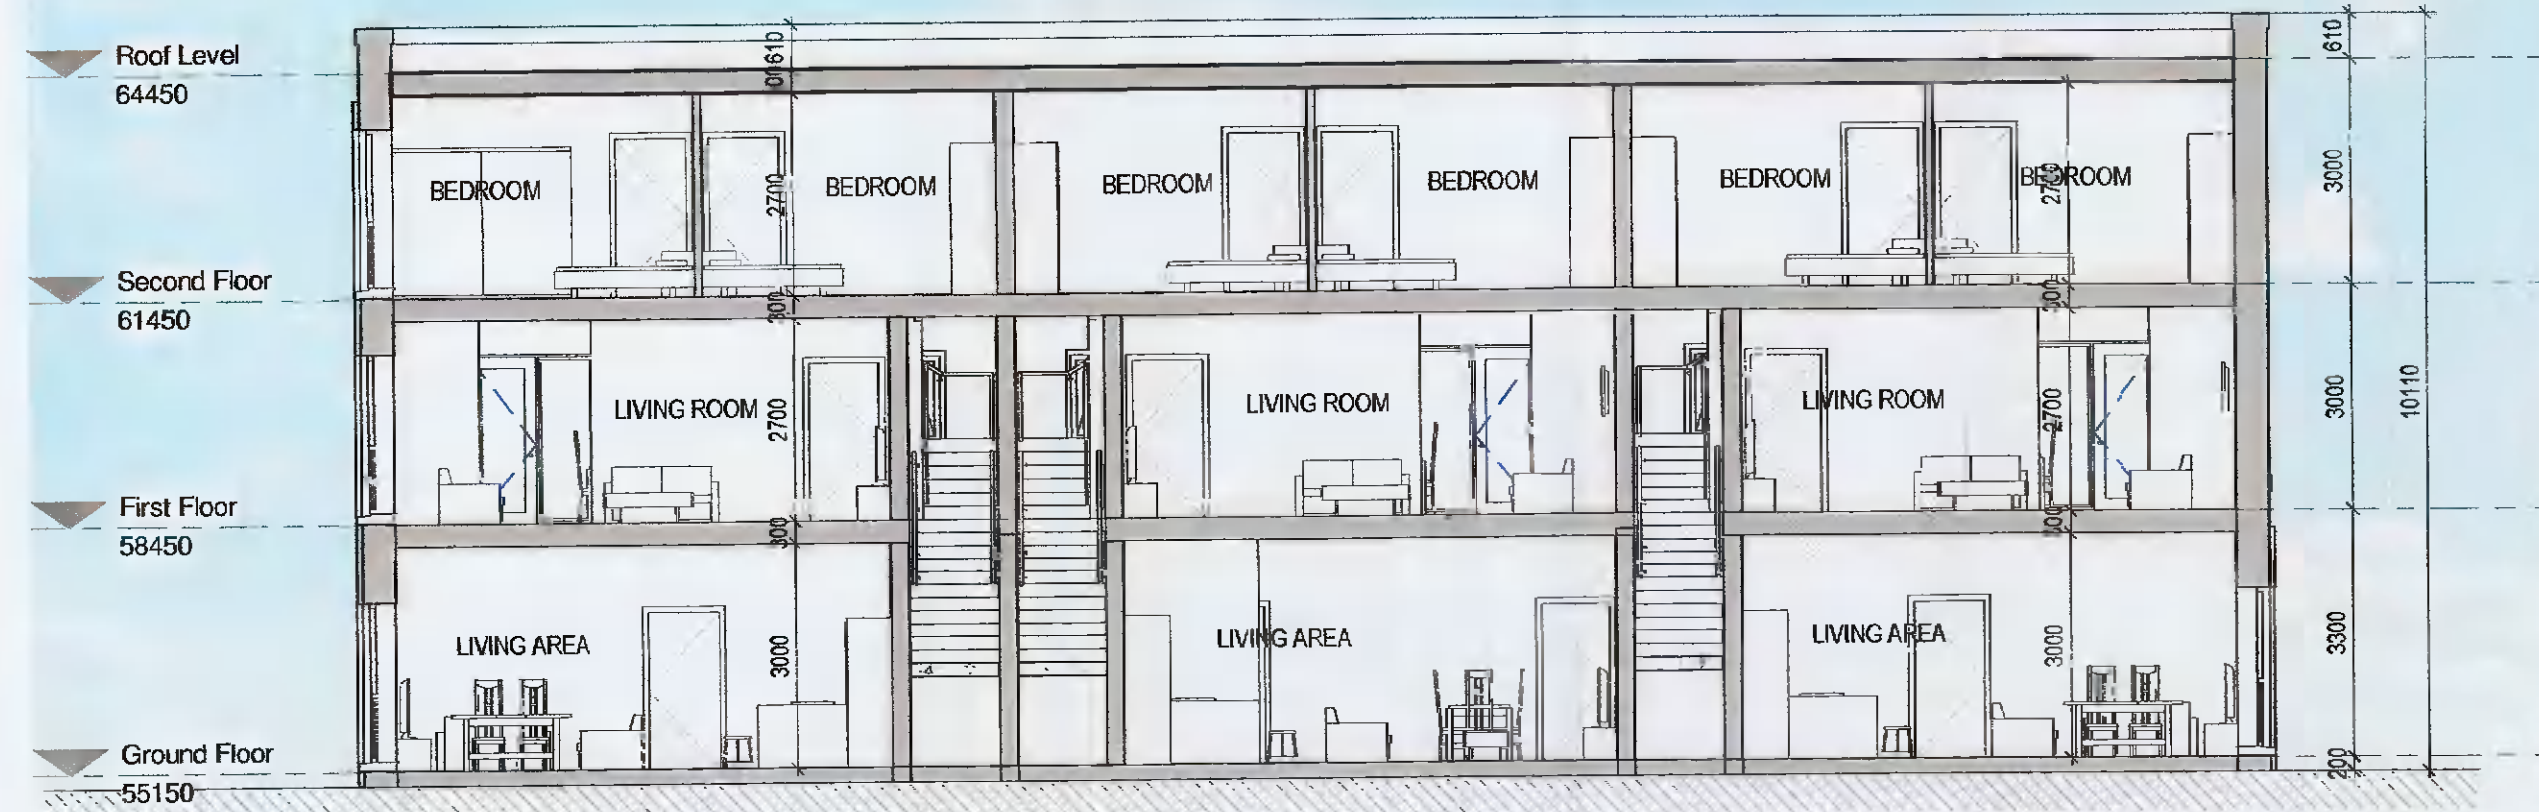

**SECTION B-B**  
1 : 100

# PLANNING PERMISSION

**oppermann**  
associates

**ARCHITECTS & INTERIOR DESIGNERS**

Unit D1, The Millhouse, The Steelworks, Foley Street, Dublin 1.  
Tel: (01) 8899800 Fax: (01) 8899899 email: architecture@oppermann.ie

CLIENT:	JACKIE GREENE CONSTRUCTION	DRAWN BY:	ZE
PROJECT:	20-772 - RESIDENTIAL DEVELOPMENT AT HAYDEN'S LANE, LUCAN	CHECKED BY:	SOS
DRAWING:	PROPOSED BLOCK 1 SECTIONS	SCALE:	1 : 100 @ A2
DRAWING NO.:	20772-OPP-00-ZZ-DR-A-104-PP-P01	PLOT DATE:	17.11.2021

P01	2021.12.17	SOS	Issued for Planning Permission
-----	------------	-----	--------------------------------

REVISION	DATE	REVISED BY	DESCRIPTION
----------	------	------------	-------------