




**BLOCK 2 SIDE ELEVATION (WEST)**  
1 : 100

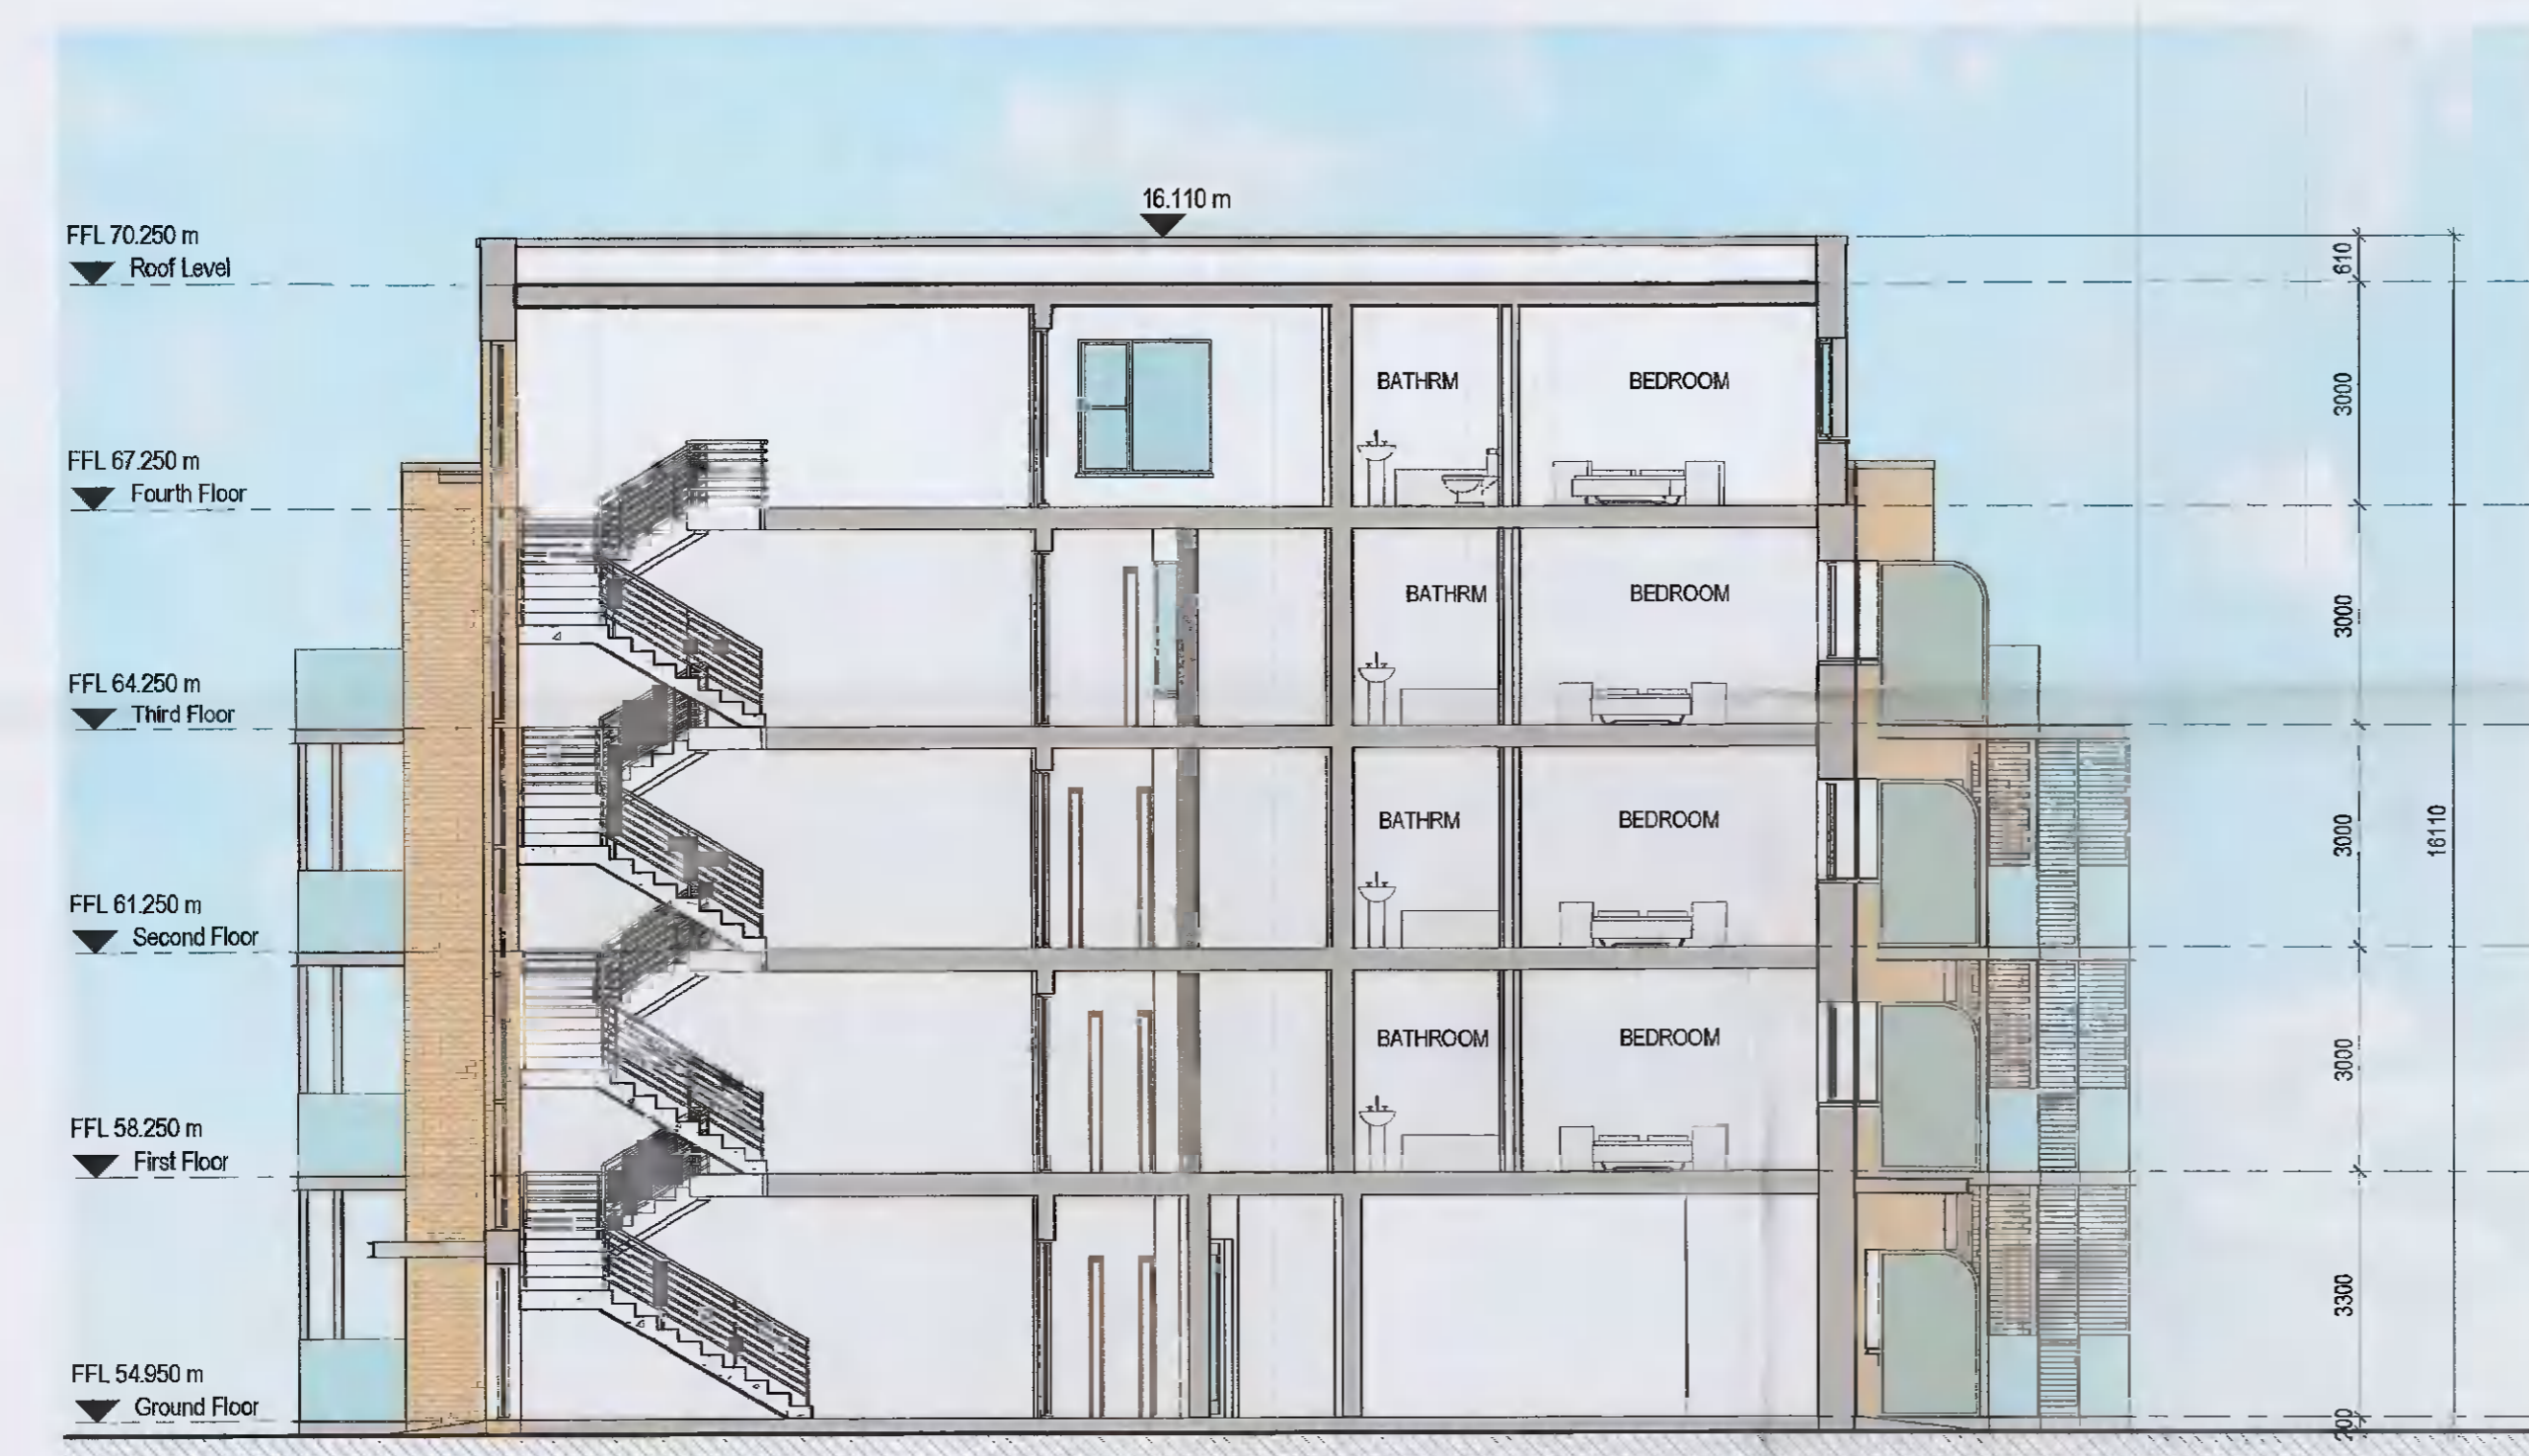

**BLOCK 2 SECTION A-A**  
1 : 100



**BLOCK 2 SECTION B-B**  
1 : 100

**PLANNING PERMISSION**

**oppermann**  
associates

**ARCHITECTS & INTERIOR DESIGNERS**  
Unit D1, The Millhouse, The Steelworks, Foley Street, Dublin 1.  
Tel: (01) 8898800 Fax: (01) 8696899 email: architecture@oppermann.ie

CLIENT:	JACKIE GREEN CONSTRUCTION	DRAWN BY:	ZE
PROJECT:	20772 - RESIDENTIAL DEVELOPMENT AT HAYDEN'S LANE, LUCAN	CHECKED BY:	SOS
DRAWING:	PROPOSED BLOCK 2 ELEVATION & SECTIONS	SCALE:	1 : 100 @ A1
DRAWING NO.:	20772-OPP-00-ZZ-DR-A-111-PP-P01	PLOT DATE:	17.11.2021

REVISION	DATE	REVISED BY	DESCRIPTION
P01	2021.12.17	SOS	Issued for Planning Permission