





BLOCK 3 SIDE ELEVATION (EAST)

1 : 100

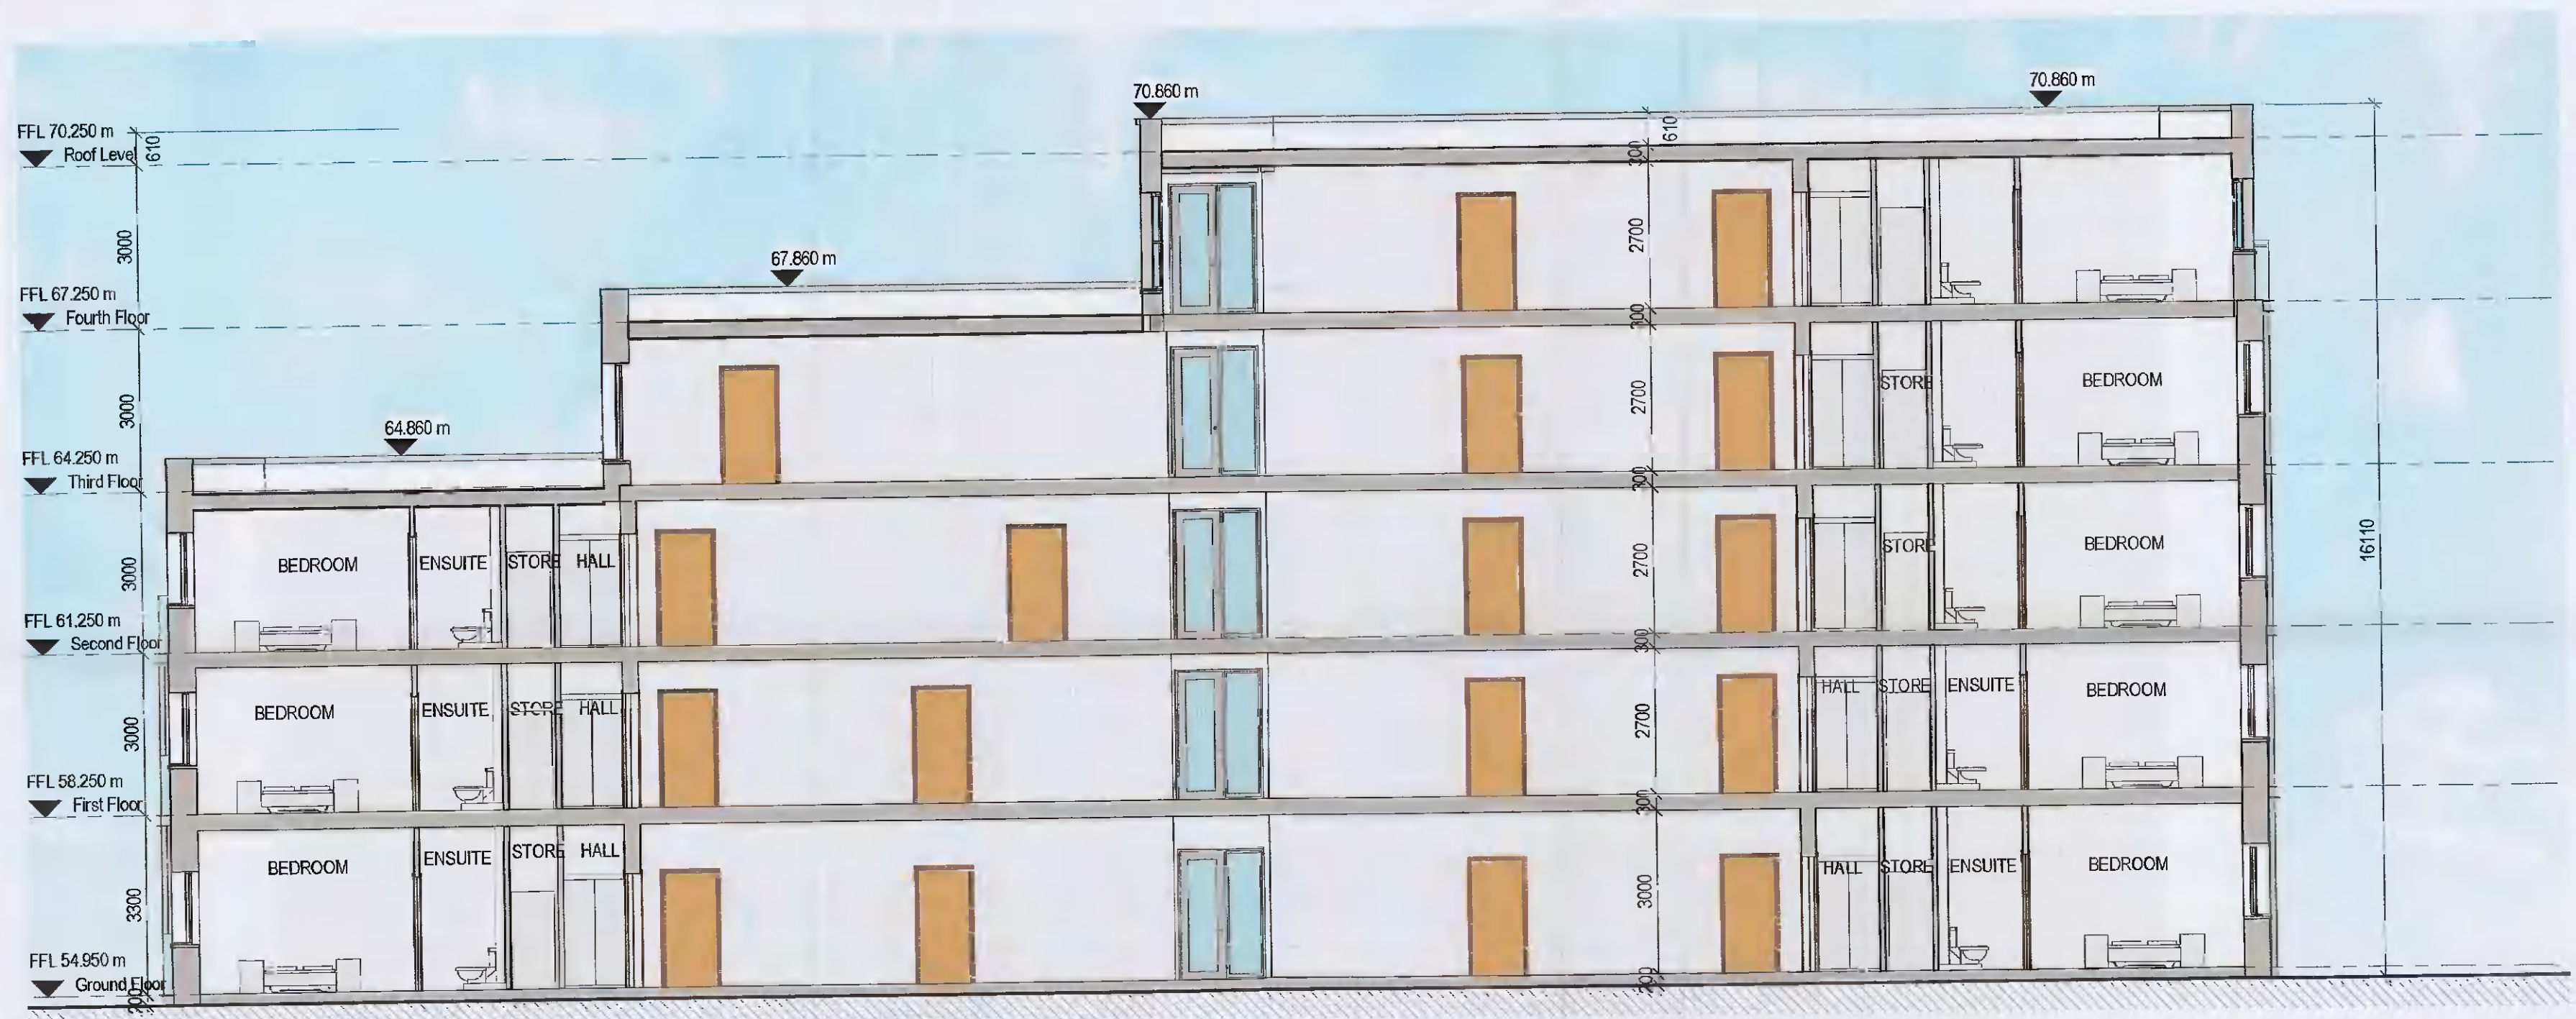

BLOCK 3 SECTION A-A

1 : 100

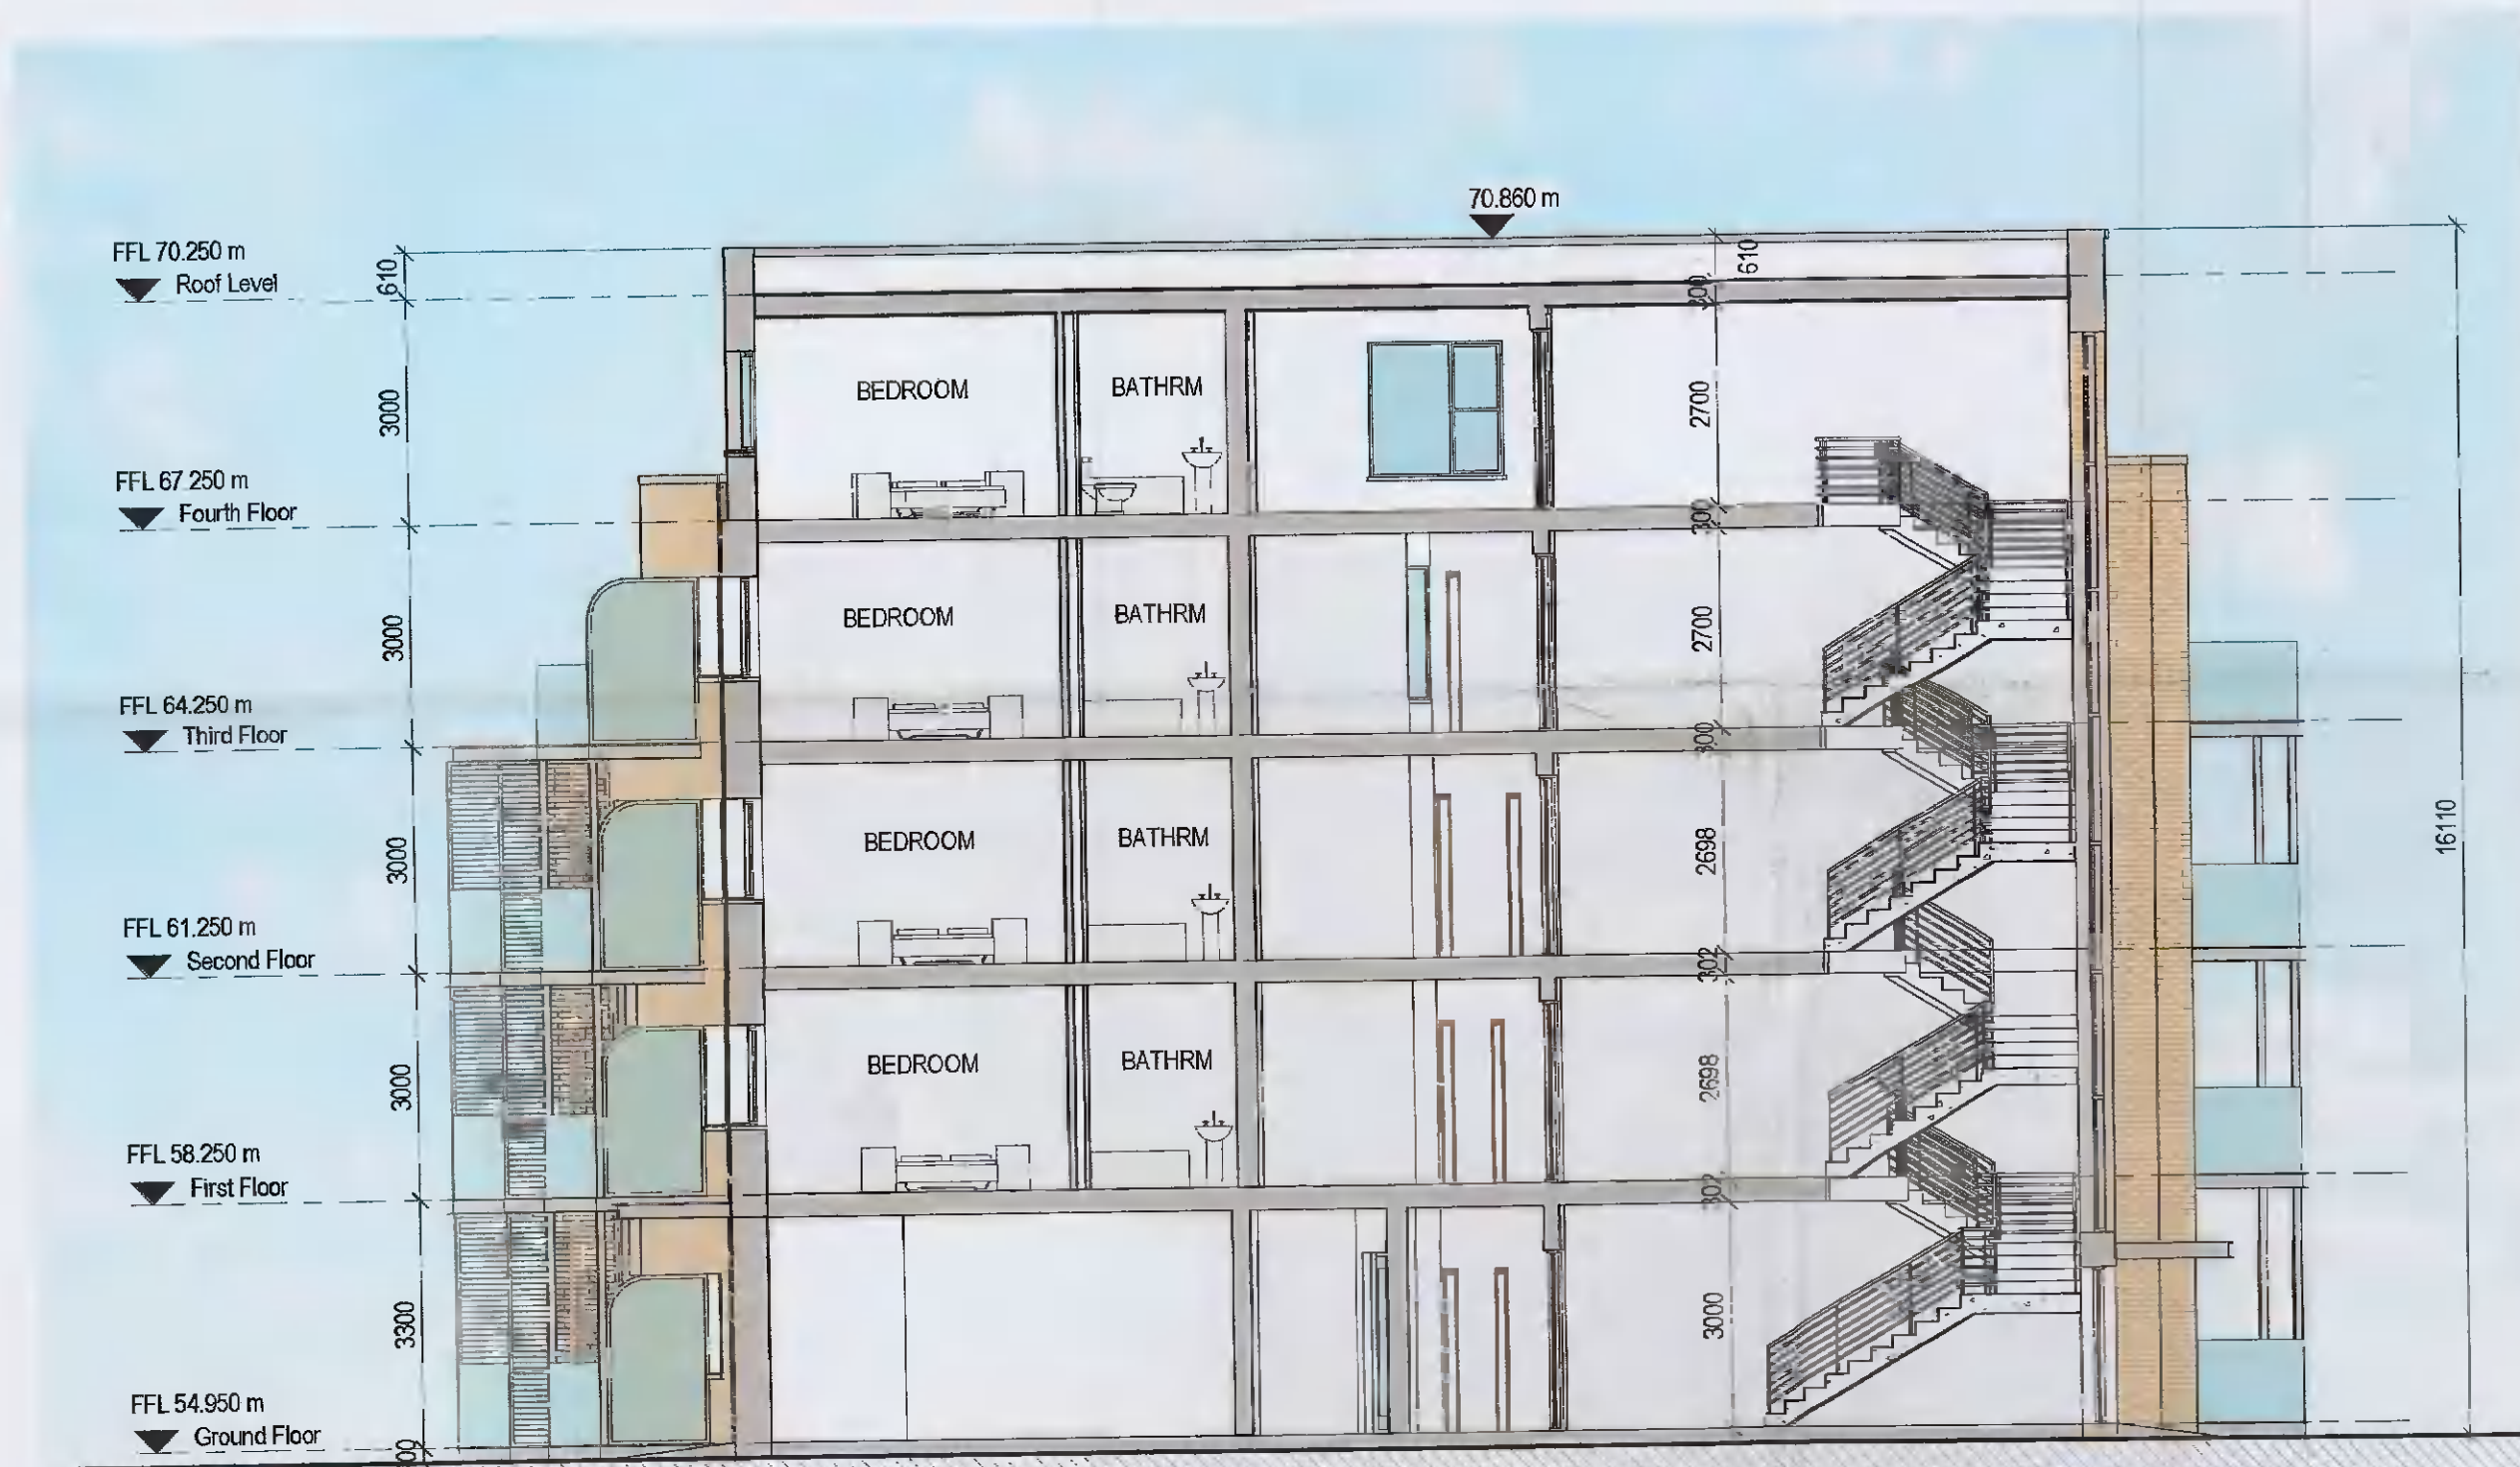

BLOCK 3 SECTION B-B

1 : 100

PLANNING PERMISSION

oppermann
associates

ARCHITECTS & INTERIOR DESIGNERS
Unit D1, The Millhouse, The Steeworks, Foley Street, Dublin 1.
Tel: (01) 8899800 Fax: (01) 8899899 email: architecture@oppermann.ie

CLIENT:	JACKIE GREENE CONSTRUCTION	DRAWN BY:	ZE
PROJECT:	20-772 - RESIDENTIAL DEVELOPMENT AT HAYDEN'S LANE, LUCAN	CHECKED BY:	SOS
DRAWING NO.:	20772-OPP-00-ZZ-DR-A-117-PP-P01	SCALE:	1 : 100 @ A1
		PLOT DATE:	17.12.2021

REVISION	DATE	REVISOR	DESCRIPTION
P01	2021.12.17	SOS	Issued for Planning Permission