


Datum: 43.000M AOD

CHAINAGE ON CENTRELINE (m)

LEVELS ON CENTRELINE OF CARRIAGEWAY (m)

VERTICAL DESIGN ON CARRIAGEWAY CENTRELINE

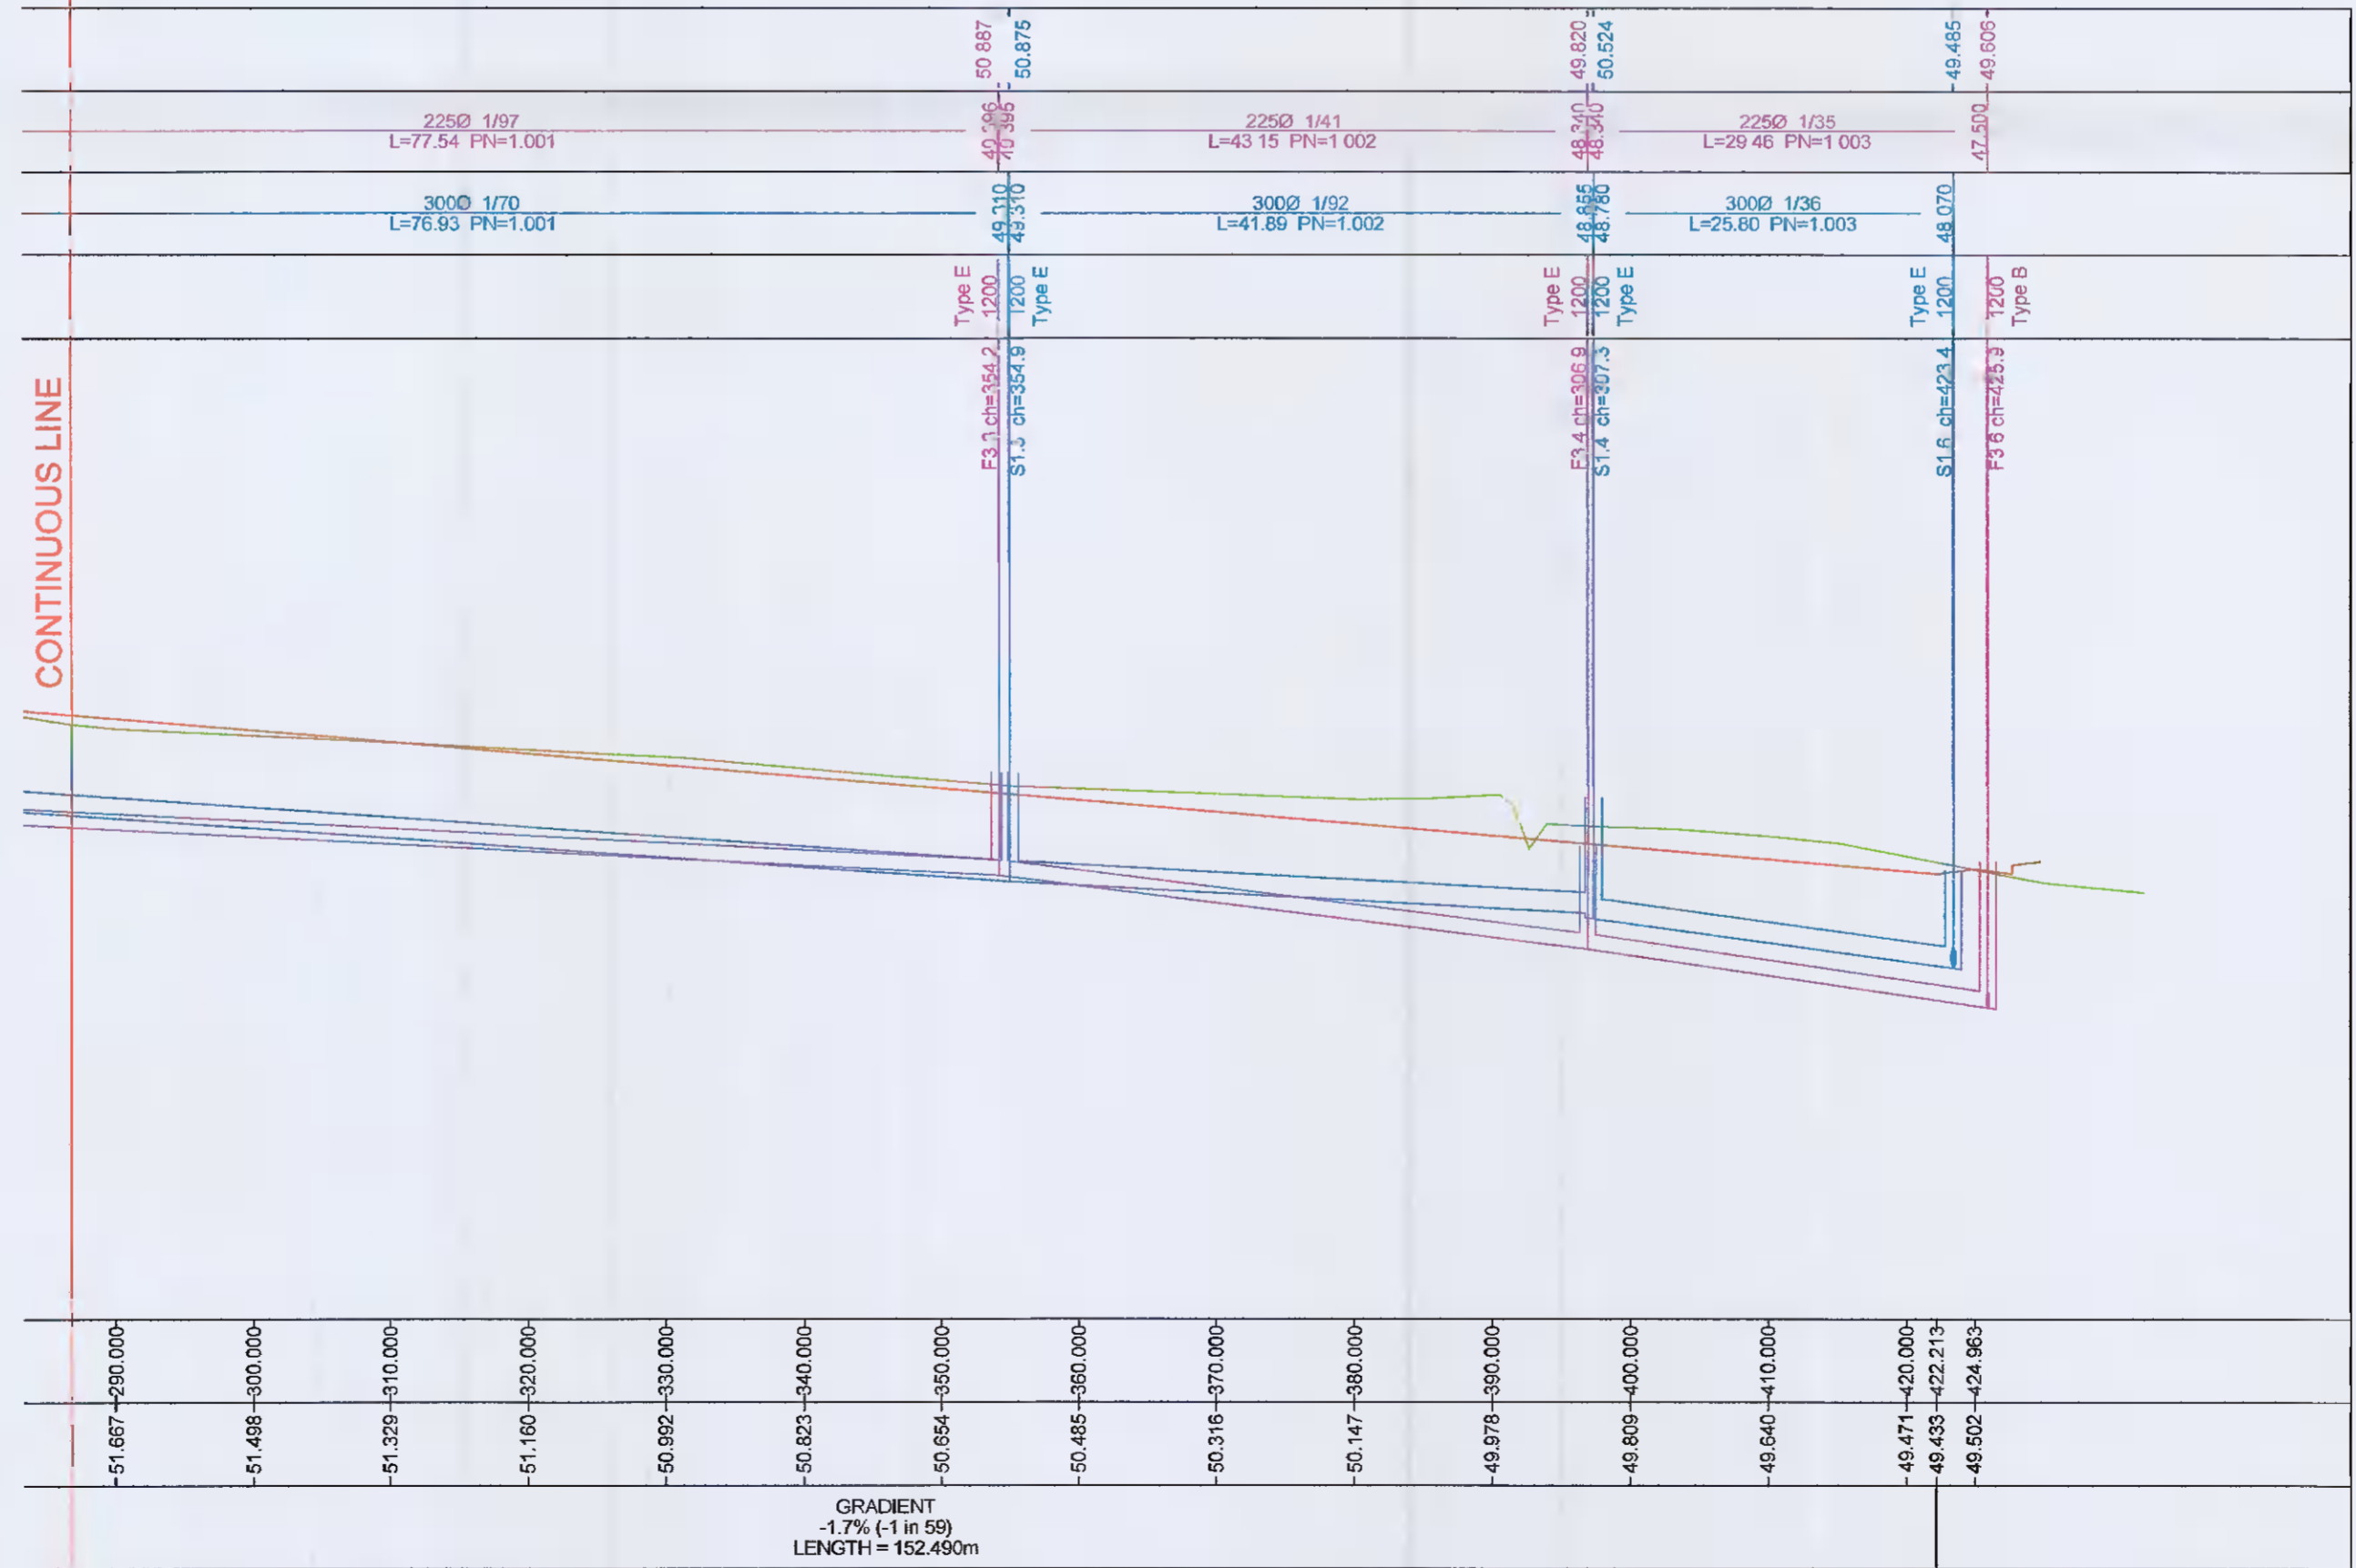

FOR ROAD NUMBERING AND LOCATIONS REFER TO DWG. 20065-101,102 & 103

© This drawing is Copyright and must only be used for the project named Ordnance Survey Ireland Licence No. EH 0055618 © Ordnance Survey Ireland / Government of Ireland

Rev.	Date	Description	By
P1	18.11.2021	LONG SECTIONS UPDATED TO NEW LAYOUT	CG

Project Title
**PHASE 3
TUBBER LANE - ADAMSTOWN**

Architect
DAVEY & SMITH ARCHITECTS

Date	By	Checked	Scale @ A1
APR 2021	AL CG	PM	H1:500 V1:100

Drawing Title
**DRAINAGE LONG SECTIONS
SHEET 3 OF 5**

Drawing Status
PLANNING

Job No.	Drawing No.	Issue
20065	112	P1

poga CONSULTING ENGINEERS
STRUCTURAL & CIVIL

Pat O'Gorman & Associates

Unit C2, Nutgrove Office Park
Rathfarnham
Dublin 14
D14 CR20
Tel +353 (0)1 205 1101
www.poga.ie