



**Planning Department
South Dublin County Council
County Hall
Tallaght
Dublin 24**

Point number 3 further information

Dear sir/madam,

There are 6 houses completed and occupied in the development. All the houses in the development are fully occupied and there is an existing refuse collection route in place.

The bin lorry reverses down the estate road from point C to point B as shown on drawing attached. The lorry then exits the development along the same route from its collection point at B directly to Station road. The additional two houses will not cause an additional burden on the existing refuse collection process.


Emergency service will access and egress the site in the same manner.

If you have any queries do not hesitate to contact the undersigned

Yours sincerely,
Regards

A handwritten signature in blue ink, appearing to be "RL", written over a horizontal line.

Robert Lally BE CEng MIEI
www.lallyeng.com

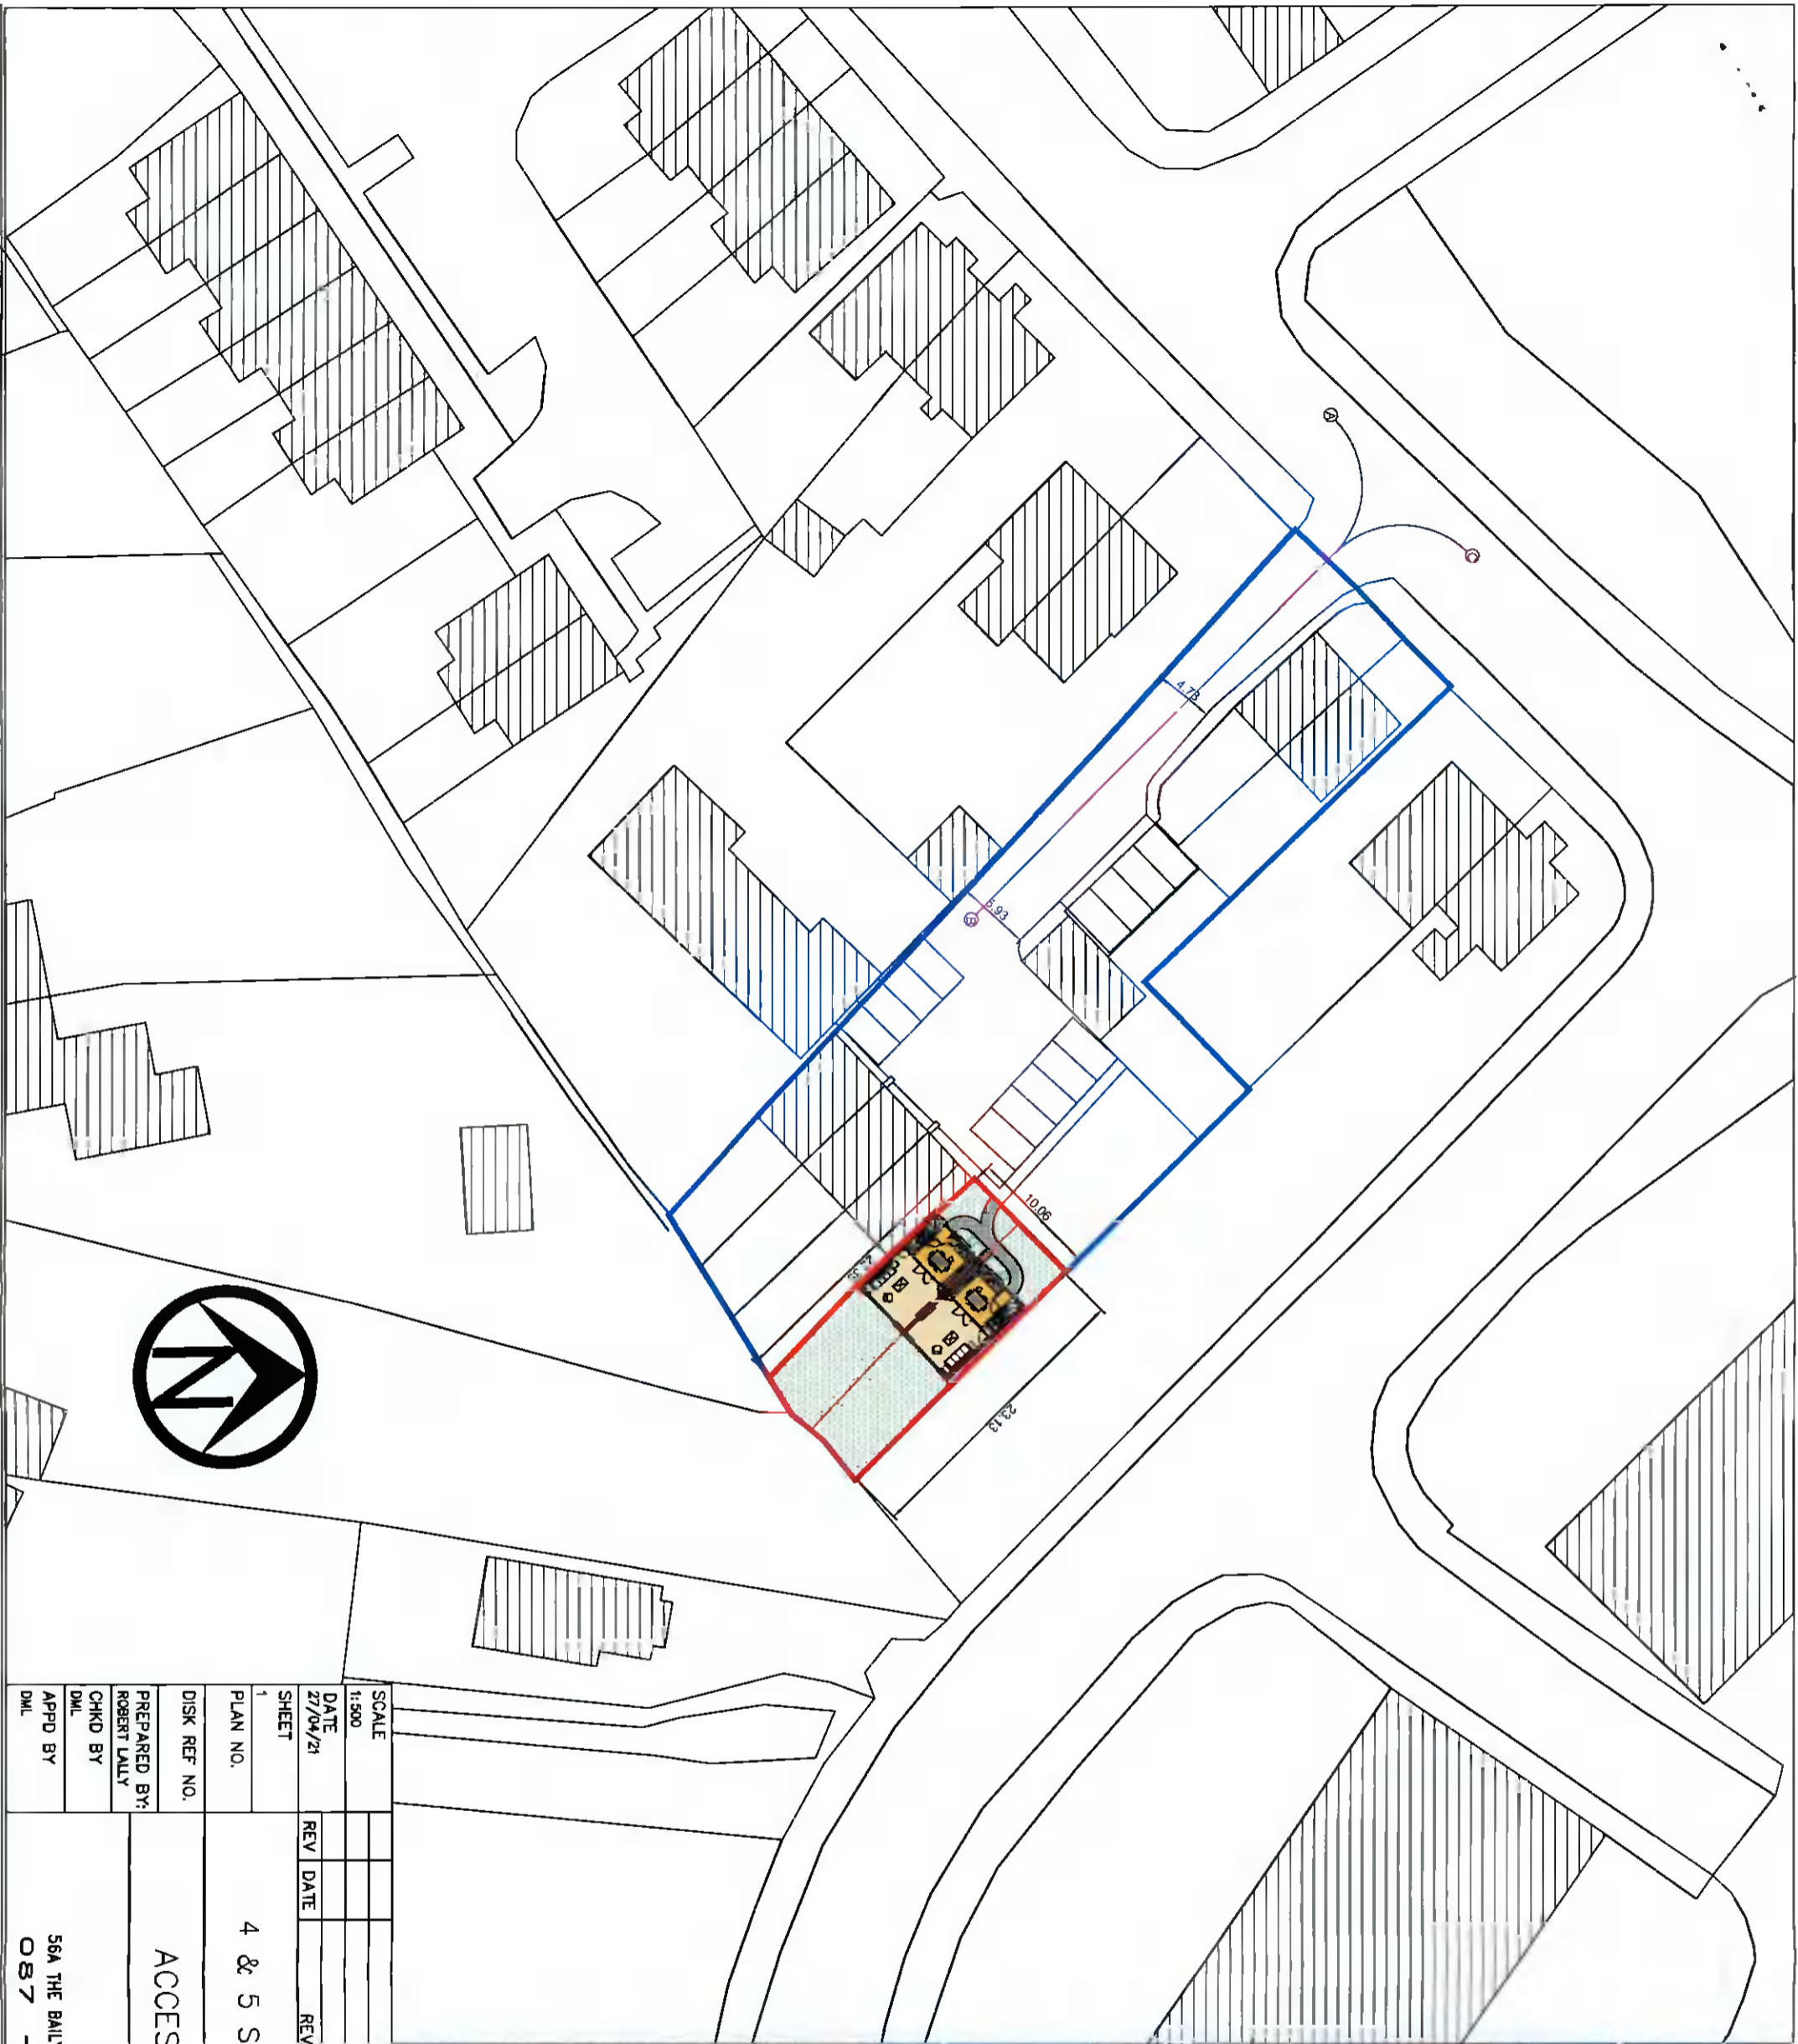

SCALE	1:500	REV	DATE	REVISION	BY
DATE	27/04/21				
SHEET	1				
PLAN NO.					
DISK REF NO.					
PREPARED BY:	ROBERT LALLY				
CHKD BY:	DML				
APPD BY:	DML				
4 & 5 STATION GROVE			SHEET NO.		
ACCESS DRAWING			7		
56A THE BAILY, CIRCULAR ROAD GALWAY					
087 - 2212454					







**Planning Department
South Dublin County Council
County Hall
Tallaght
Dublin 24**

Planning reference number SD21A/0121 further information

Dear sir/madam,

Please find attached 6 copies of the further information for the above planning application as requested.

If you have any queries do not hesitate to contact the undersigned

Yours sincerely,
Regards

A handwritten signature in blue ink, appearing to read "RL", is written over a horizontal line.

Robert Lally BE CEng MIEI
www.lallyeng.com

