




COPYRIGHT

No part of this document may be re-produced or transmitted in any form or stored in any retrieval system of any nature without the written permission of iStruct Consulting Engineers as copyright holder except as agreed for use on the project for which the document was originally issued

WATERMAIN NOTES:

1) All works to adhere to Irish Water's Code of Practice and Standard Details for Water Infrastructure

KEYPLAN:

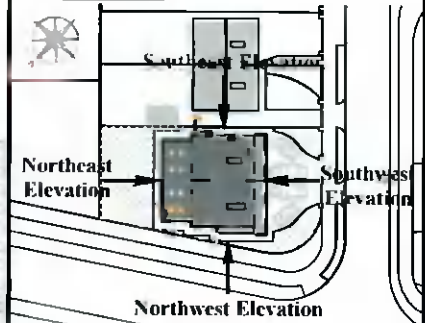

Planning Drawings Only

These drawings should not be used for construction

LEGEND

- Sewer
- Water
- Stormwater
- Gas
- Electricity
- Cable
- Other
- SC ⊙ Sewer Chamber
- BB ⊗ Manhole


Rev	Details	Date
-	issued for review	23/12/21

iSTRUCT CONSULTING ENGINEERS
 16 Orlow Park, Palmerstown, Dublin 12
 T: +353 (0)1 452 4444 F: +353 (0)1 452 4445 E: info@istruct.ie

Job title: New House at No. 1 Birchview Drive		
Drawing title: Watermain Layout: Existing & Proposed		
Drawing No.: 1910 - PG - 1.35		
Client: Romaine Nolan		
Drawn by: R.O.D.	Checked by: D.N.	Scale: 1:200 @A3
Date: 23/12/2021	Rev.:	



35 Existing Watermain Layout
Scale: 1:200

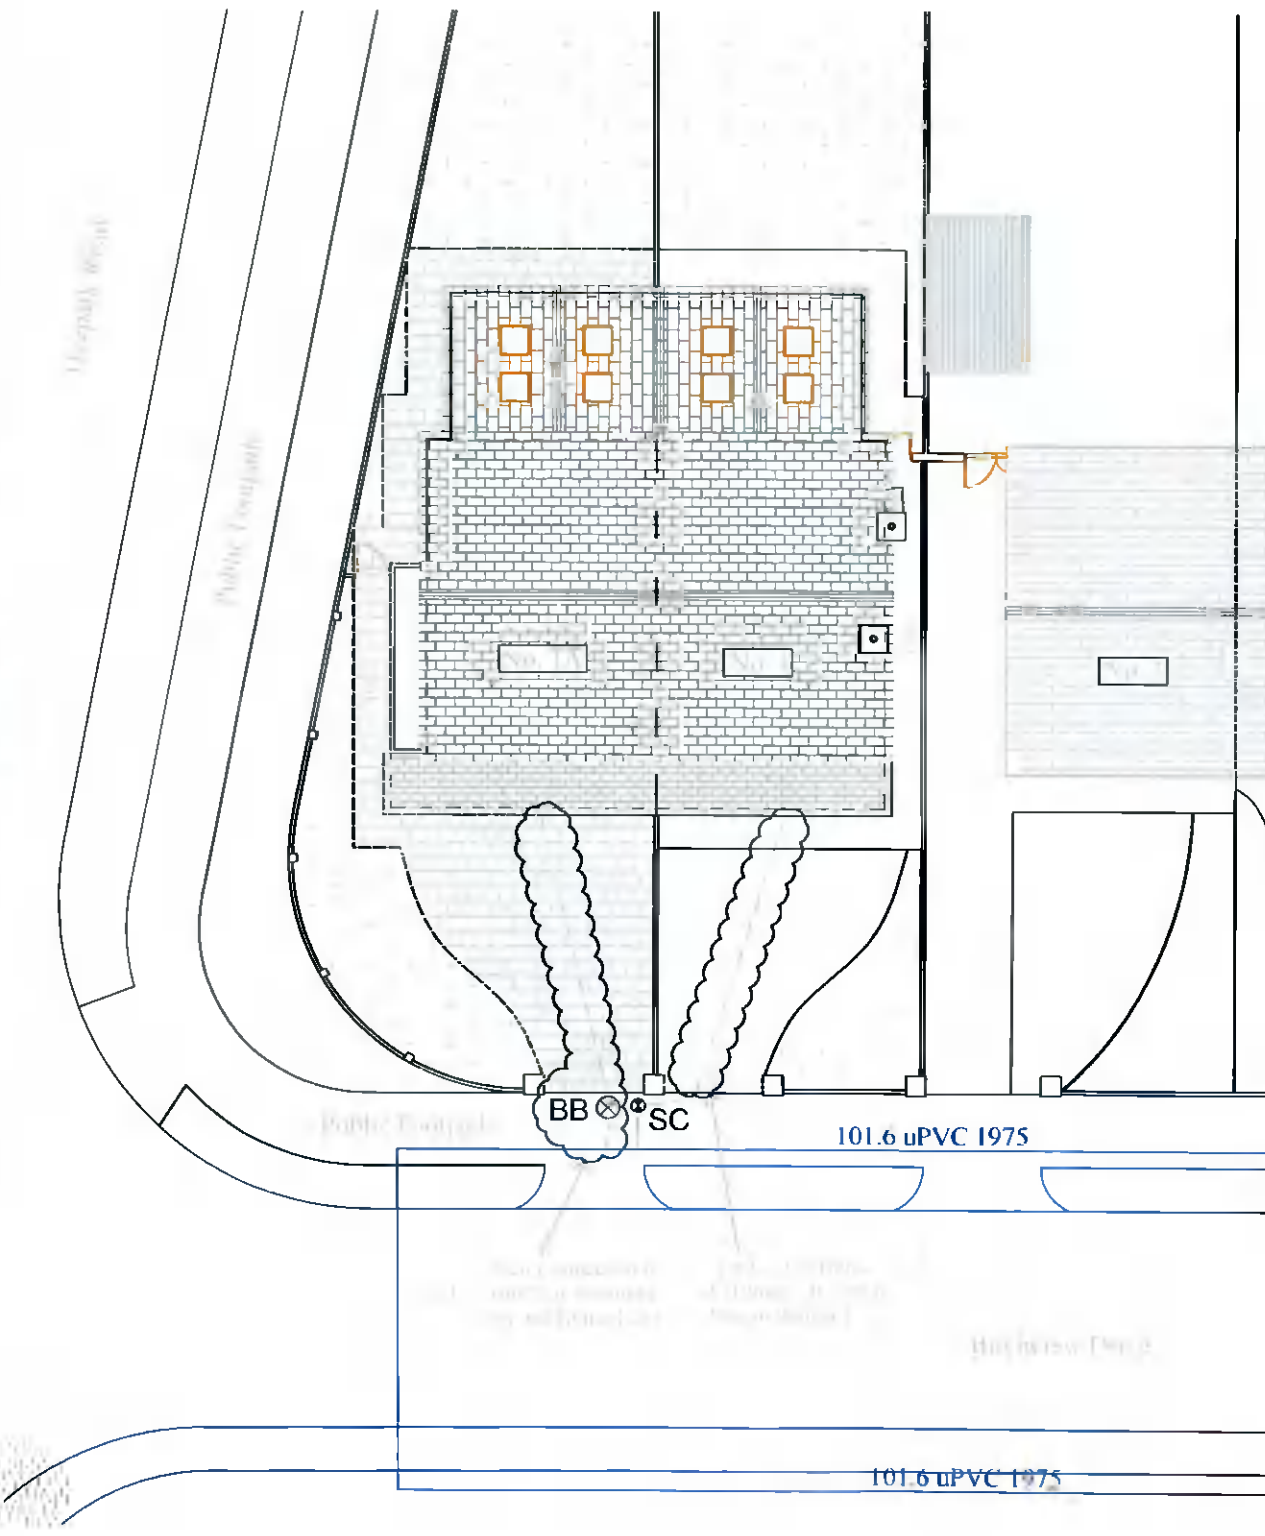

36 Proposed Watermain Layout
Scale: 1:200