


20 Section A-A, Proposed
Scale: 1:100 (Section B-B Similar but Mirrored)

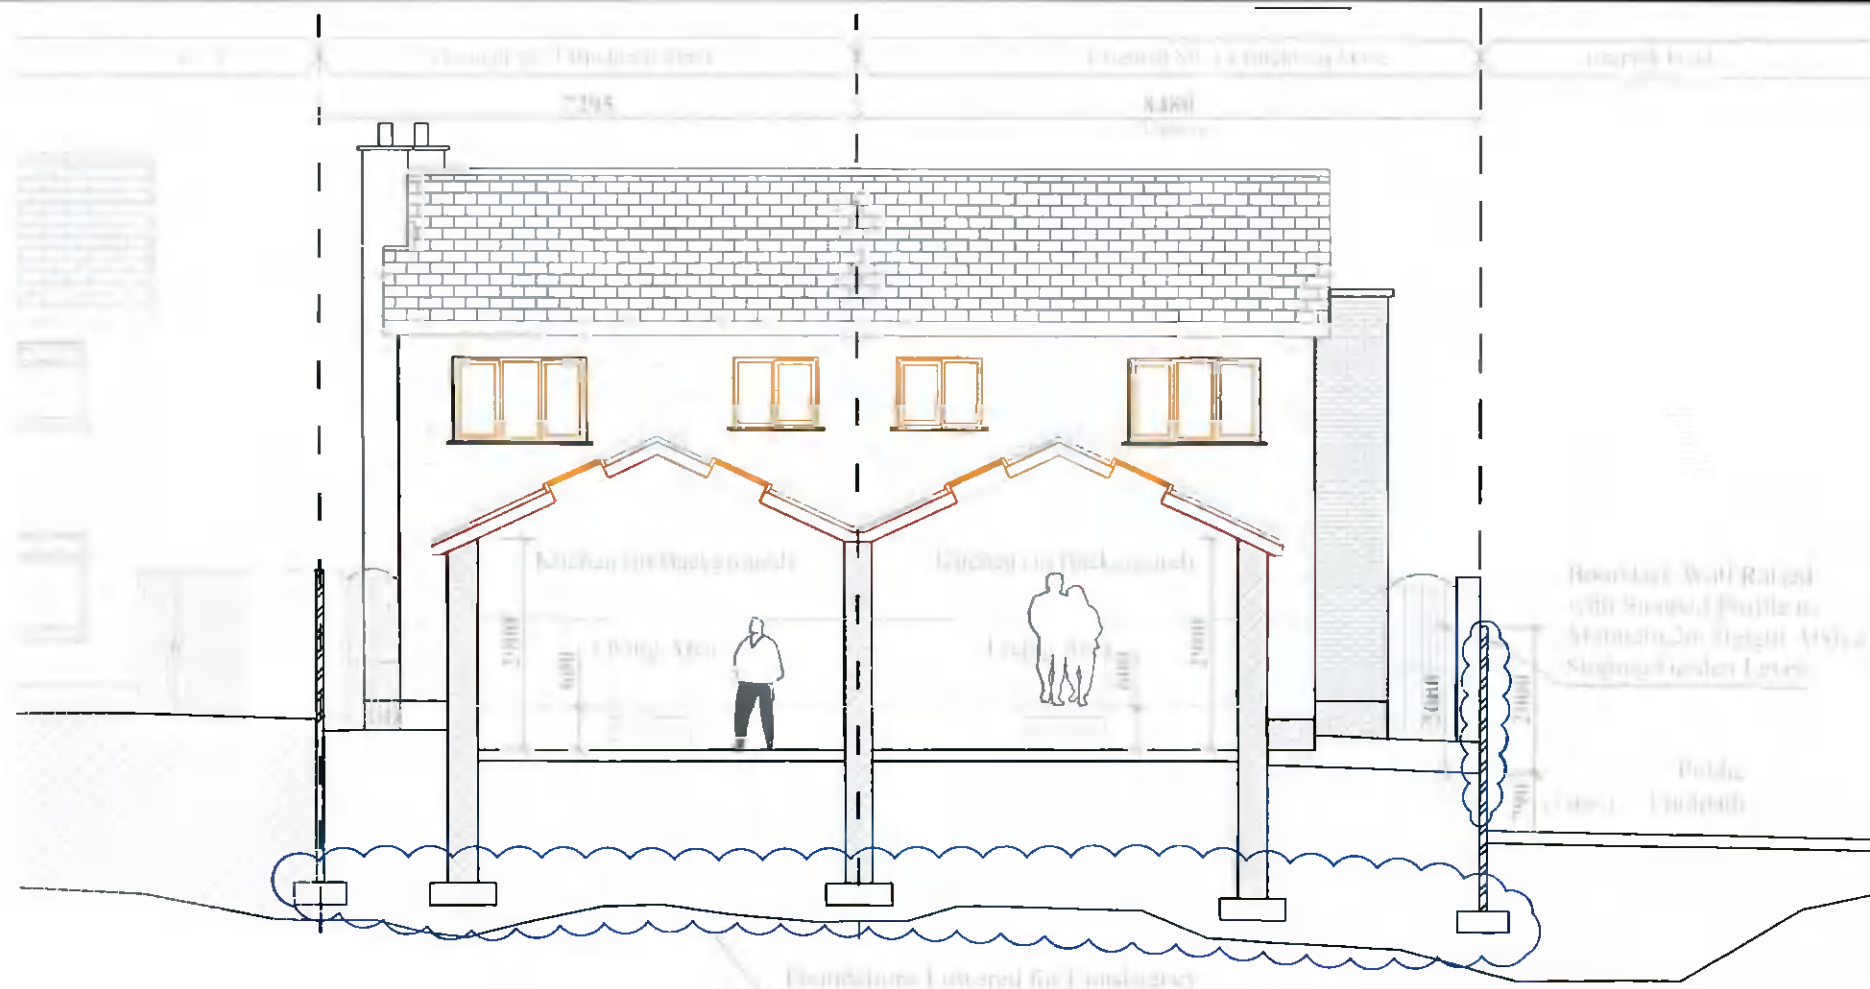

21 Section C-C, Proposed
Scale: 1:100


COPYRIGHT

No part of this document may be re-produced or transmitted in any form or stored in any retrieval system of any nature without the written permission of iStruct Consulting Engineers as copyright holder except as agreed for use on the project for which the document was originally issued.

NOTES:

- 1) All levels are in metres and have to be referred to a temporary benchmark
- 2) Do not scale off this drawing. Use figured dimensions only.

KEYPLAN:

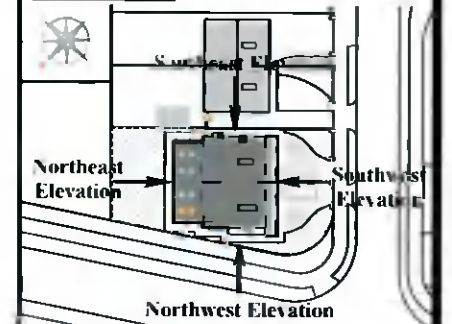

Planning Drawings Only

These drawings should not be used for construction

B	Side Boundary Wall Raised and Foundations Lowered in View 21	23/08/21
A	Minor Adjustments	20/08/21
-	issued for review	17/08/21
Rev	Details	Date



Job title: New House at No. 1 Birchview Drive		
Drawing title: Proposed Sections		
Drawing No.: 1910 - PG - 1.12		
Client: Romaine Nolan		
Drawn by: R.O.D.	Checked by: D.N.	Scale: 1:100 @A3
Date: 17/08/2021	Rev: B	