



18 Proposed Southwest Contextual Elevation
Scale: 1:100


COPYRIGHT

No part of this document may be re-produced or transmitted in any form or stored in any retrieval system of any nature without the written permission of iStruct Consulting Engineers as copyright holder except as agreed for use on the project for which the document was originally issued


NOTES:

- 1) All levels are in metres and have to be referred to a temporary benchmark
- 2) Do not scale off this drawing. Use figured dimensions only

KEYPLAN:

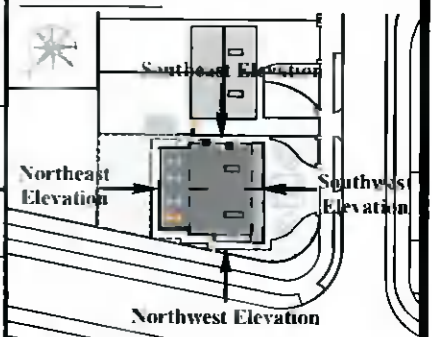

Planning Drawings Only
These drawings should not be used for construction.

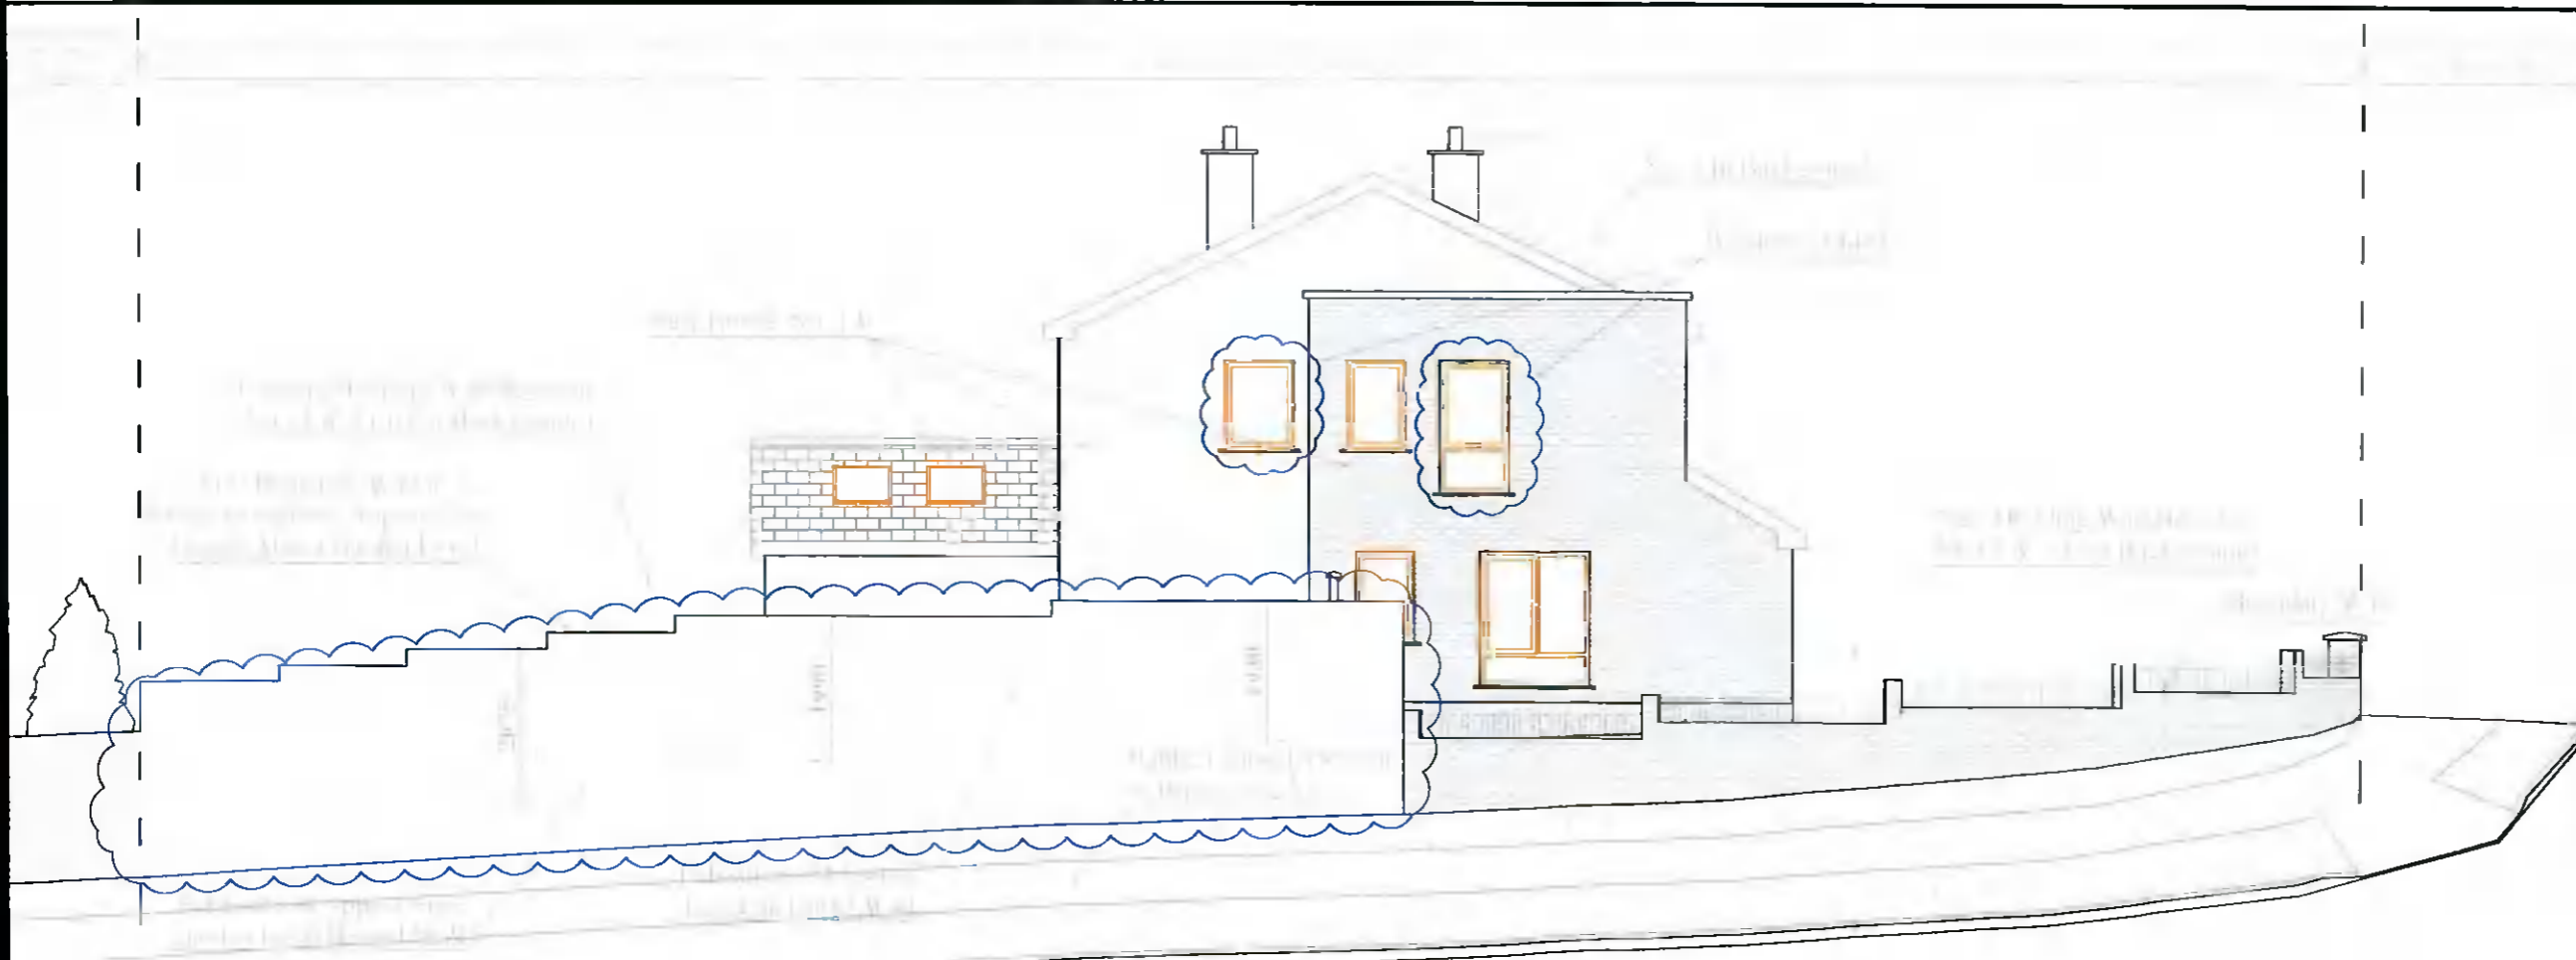

19 Proposed Northwest Contextual Elevation
Scale: 1:100

Rev	Details	Date
D	No. 1 Front Bedroom Window Adjusted, New Bedroom Windows Added to Flank Wall & Side Boundary Wall Raised, Human Figure Outlines, Wall Heights & Garden Ground Level Line Added to View 10 for Context.	29.12.21
C	Solar Panels Added to No. 1	30.08.21
B	Minor Adjustments	20.08.21
A	Miscellaneous Adjustments	02.08.21
-	issued for review	28.07.21



Job title: New House at No. 1 Birchview Drive		
Drawing title: Proposed Contextual Elevations		
Drawing No.: 1910 - PG - 1.11		
Client: Romaine Nolan		
Drawn by: R.O.D.	Checked by: D.N.	Scale: 1:100 @A3
Date: 28/07/2021	Rev: D	

Planning