



**16** Proposed Northeast (Rear) Elevation  
Scale: 1:100

**COPYRIGHT**  
No part of this document may be re-produced or transmitted in any form or stored in any retrieval system of any nature without the written permission of iStruct Consulting Engineers as copyright holder except as agreed for use on the project for which the document was originally issued.

**NOTES:**  
1) All levels are in metres and have to be referred to a temporary benchmark.  
2) Do not scale off this drawing. Use figured dimensions only.

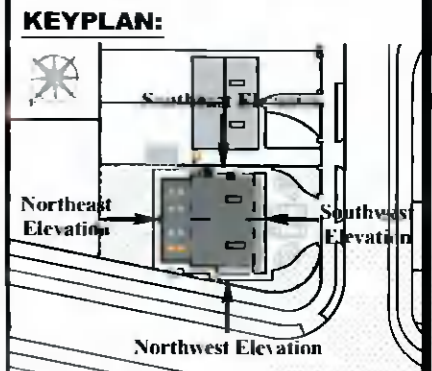

**Planning Drawings Only**  
These drawings should not be used for construction.

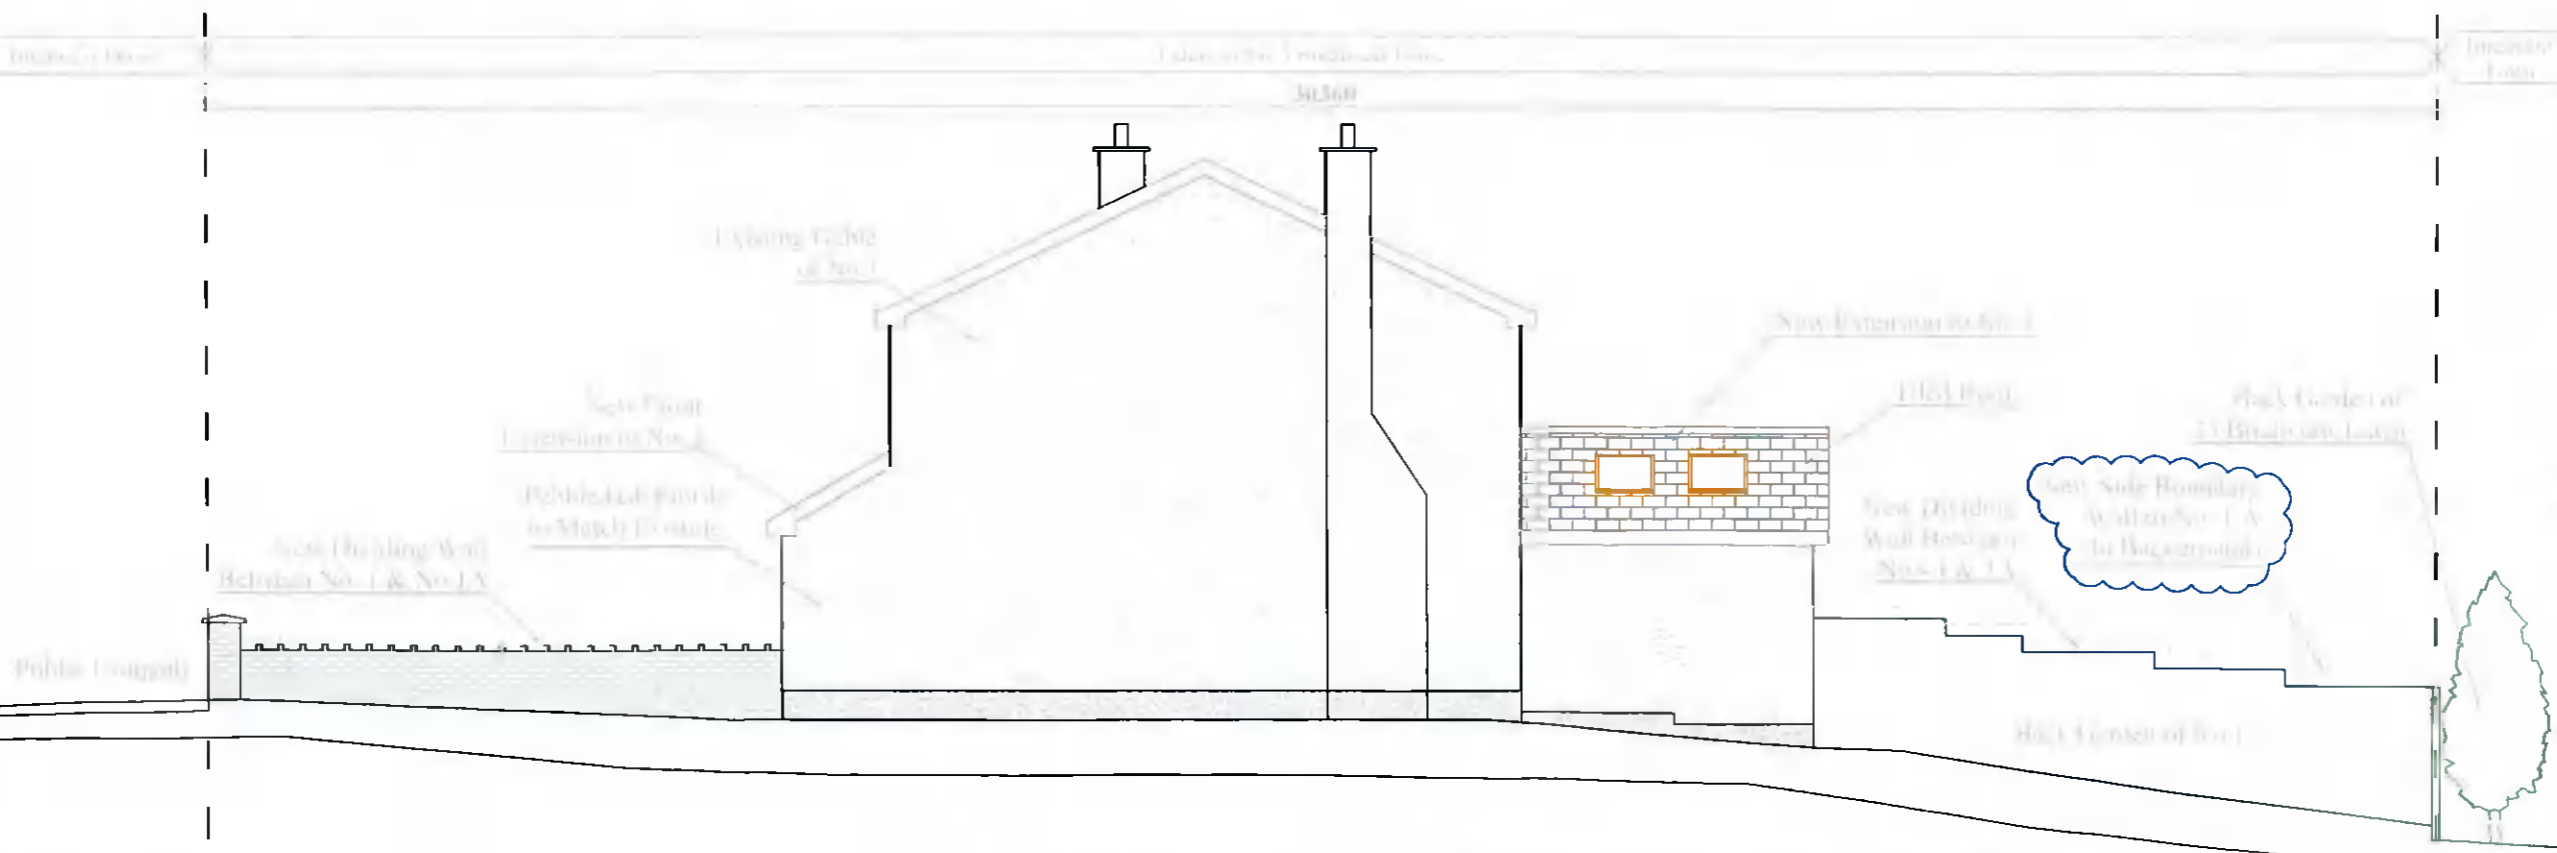

**17** Proposed Southeast (Side) Elevation  
Scale: 1:100

Rev	Details	Date
C	No. 1A Side Boundary Wall Raised	23/12/21
B	Minor Adjustments	20/08/21
A	Miscellaneous Adjustments	02/08/21
-	Issued for review	26/07/21

**iSTRUCT**  
16 Palmer Park  
Palmerstown  
Dublin 23  
Established in 1984. Tel: +353 1 4945457 E: info@istruct.ie

Job title:  
New House at No. 1 Birchview Drive

Drawing title:  
Proposed Elevations, Sheet 2 of 2

Drawing No.:  
1910 - PG - 1.10

Client:  
Romaine Nolan

Drawn by:  
R.O'D.

Checked by:  
D.N.

Scale:  
1:100 @A3

Date:  
26/07/2023

Rev.:

**Planning**