





**14** Proposed Southwest (Front) Elevation  
Scale: 1:100

**COPYRIGHT**  
No part of this document may be re-produced or transmitted in any form or stored in any retrieval system of any nature without the written permission of iStruct Consulting Engineers as copyright holder except as agreed for use on the project for which the document was originally issued

**NOTES:**  
1) All levels are in metres and have to be referred to a temporary benchmark  
2) Do not scale off this drawing. Use figured dimensions only

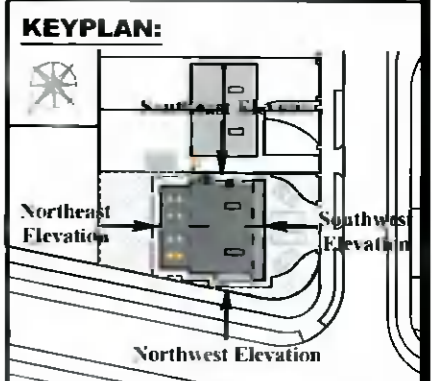

**Planning Drawings Only**  
These drawings should not be used for construction.

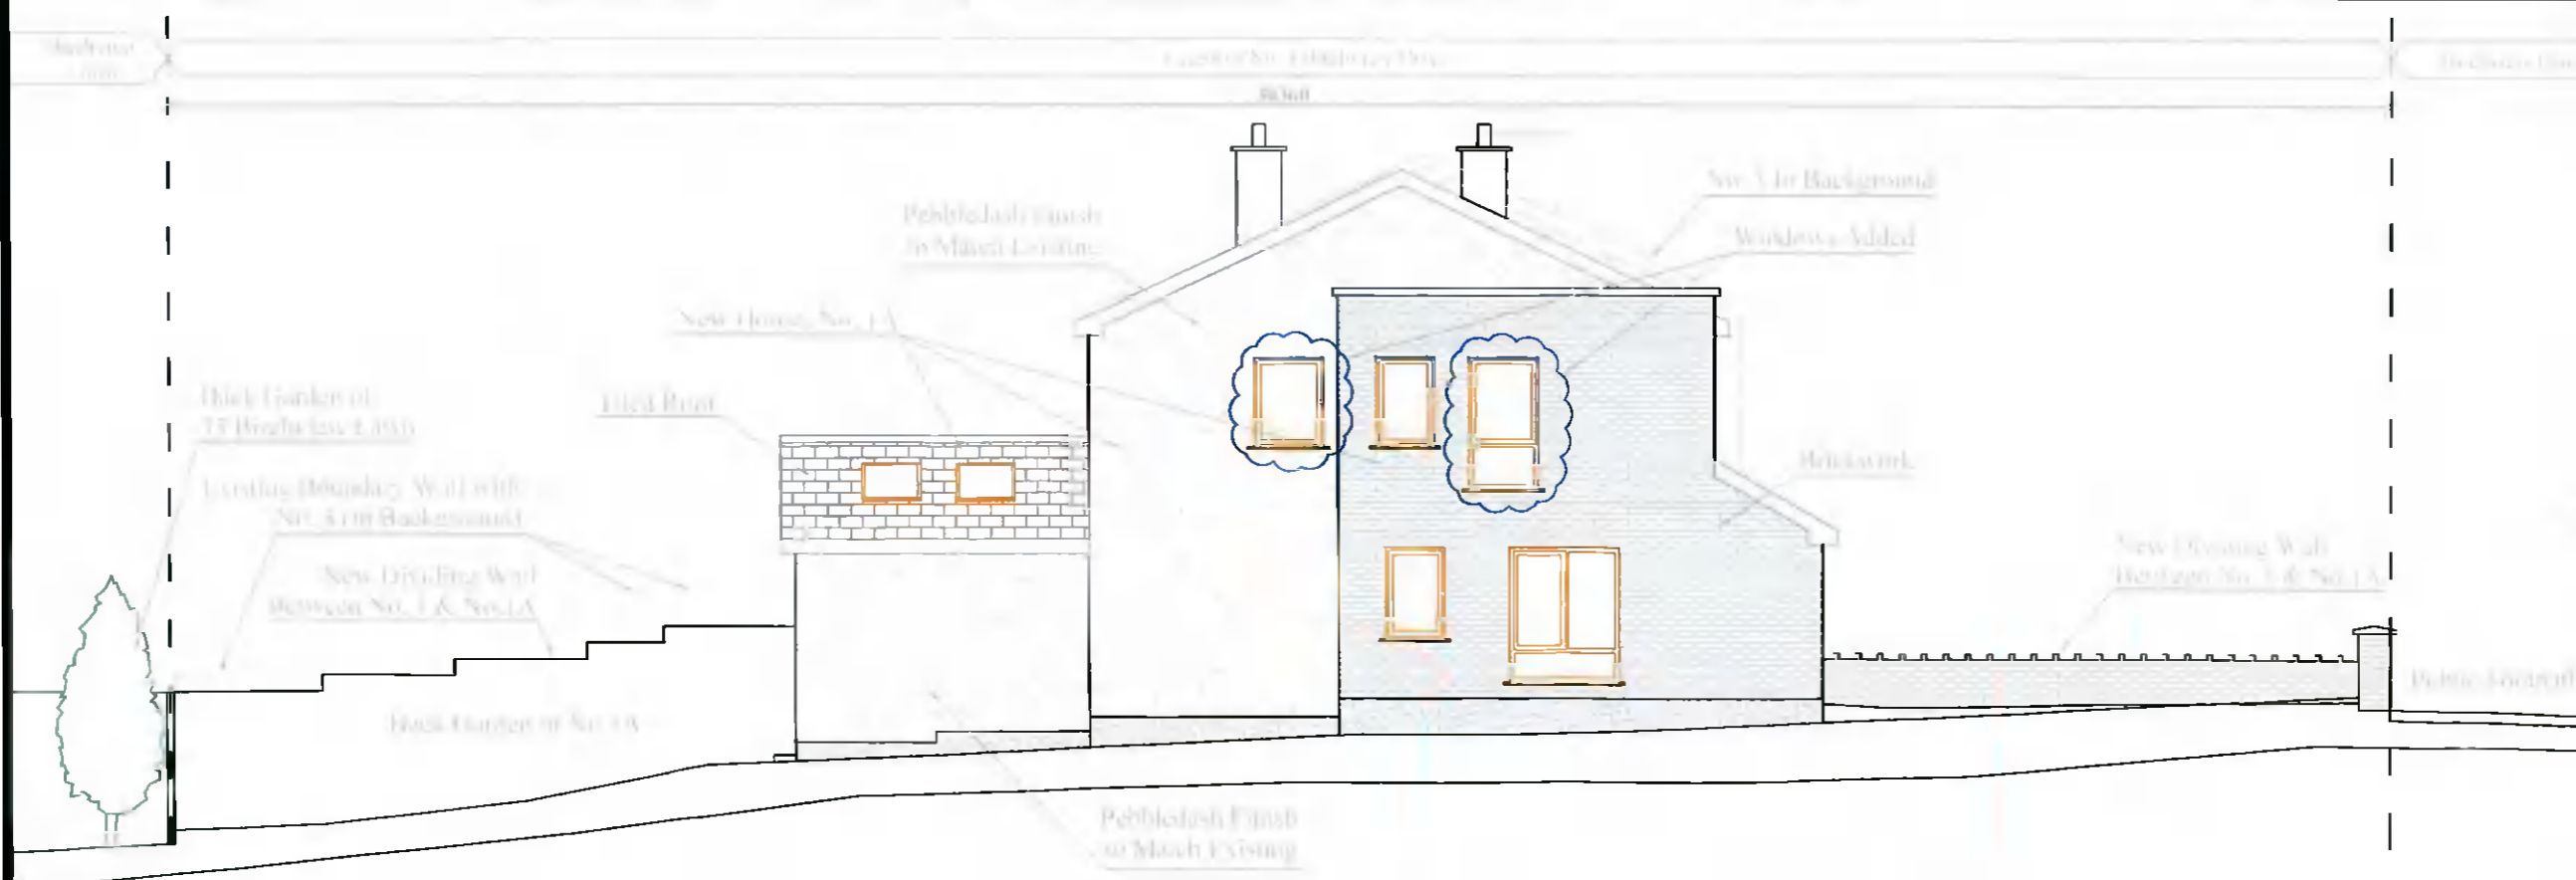

**15** Proposed Northwest (Side) Elevation  
Scale: 1:100

Rev	Details	Date
E	No. 1A, Front Bedroom Window Narrowed & Moved, 2no. Flank Wall Bedroom Windows Added, Side Boundary Wall Raised	23.08.17
D	Solar Panels Added to No. 1	30.08.17
C	Minor Adjustments	20.08.17
B	Minor Adjustments	17.08.17
A	Miscellaneous Adjustments	02.08.17
-	issued for review	26.07.17



Job title: New House at No. 1 Birchview Drive		
Drawing title: Proposed Elevations, Sheet 1 of 2		
Drawing No.: 1910 - PG - 1.9		
Client: Romaine Nolan		
Drawn by: R.O.D.	Checked by: D.N.	Scale: 1:100 @A3
Date: 26/07/2017	Rev: E	

**Planning**