


Modular plastic soakaway crates.

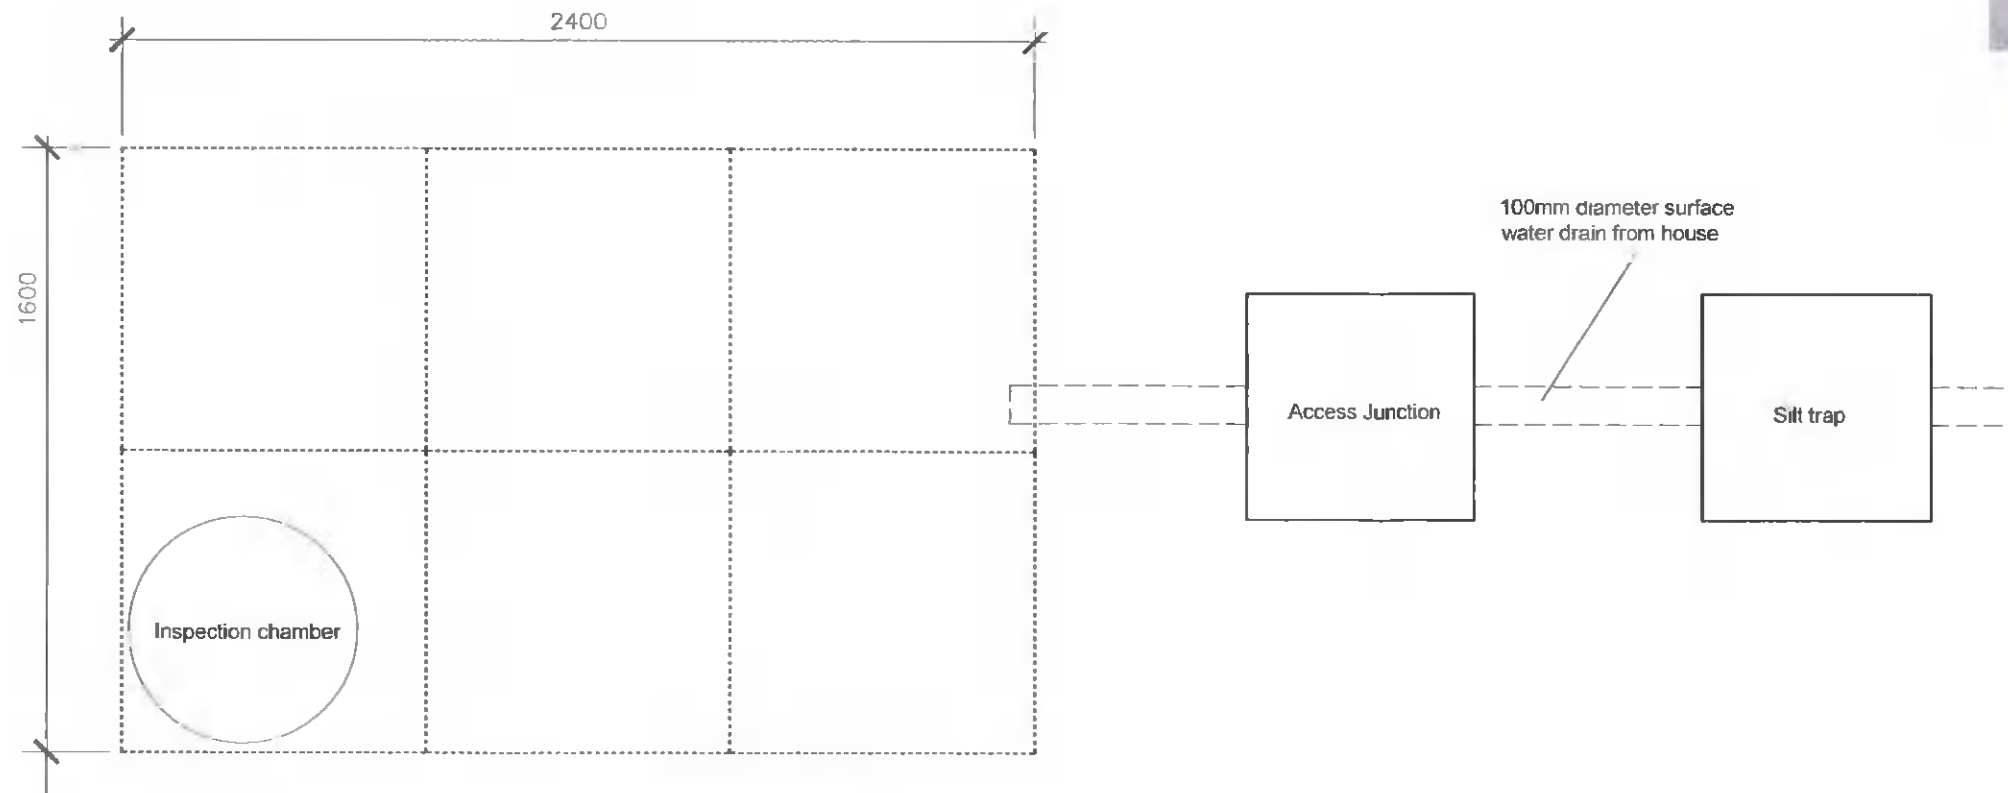

Project  
 One Bedroom House  
 to 20 Woodford Park

74 Lambourn Park  
 Clonsilla  
 Dublin 15

Drawing Title  
 Soakaway detail

Job No 21.14    Dwg No ---011    Scale 1:20    Date 26.12.21

Phone 01 820587  
 Mobile 087 23107  
 E Mail drbdesign@gmail.com