


Section A
PLANTERS WITH SEATING AREA AND EXISTING TREES
Scale 1:100

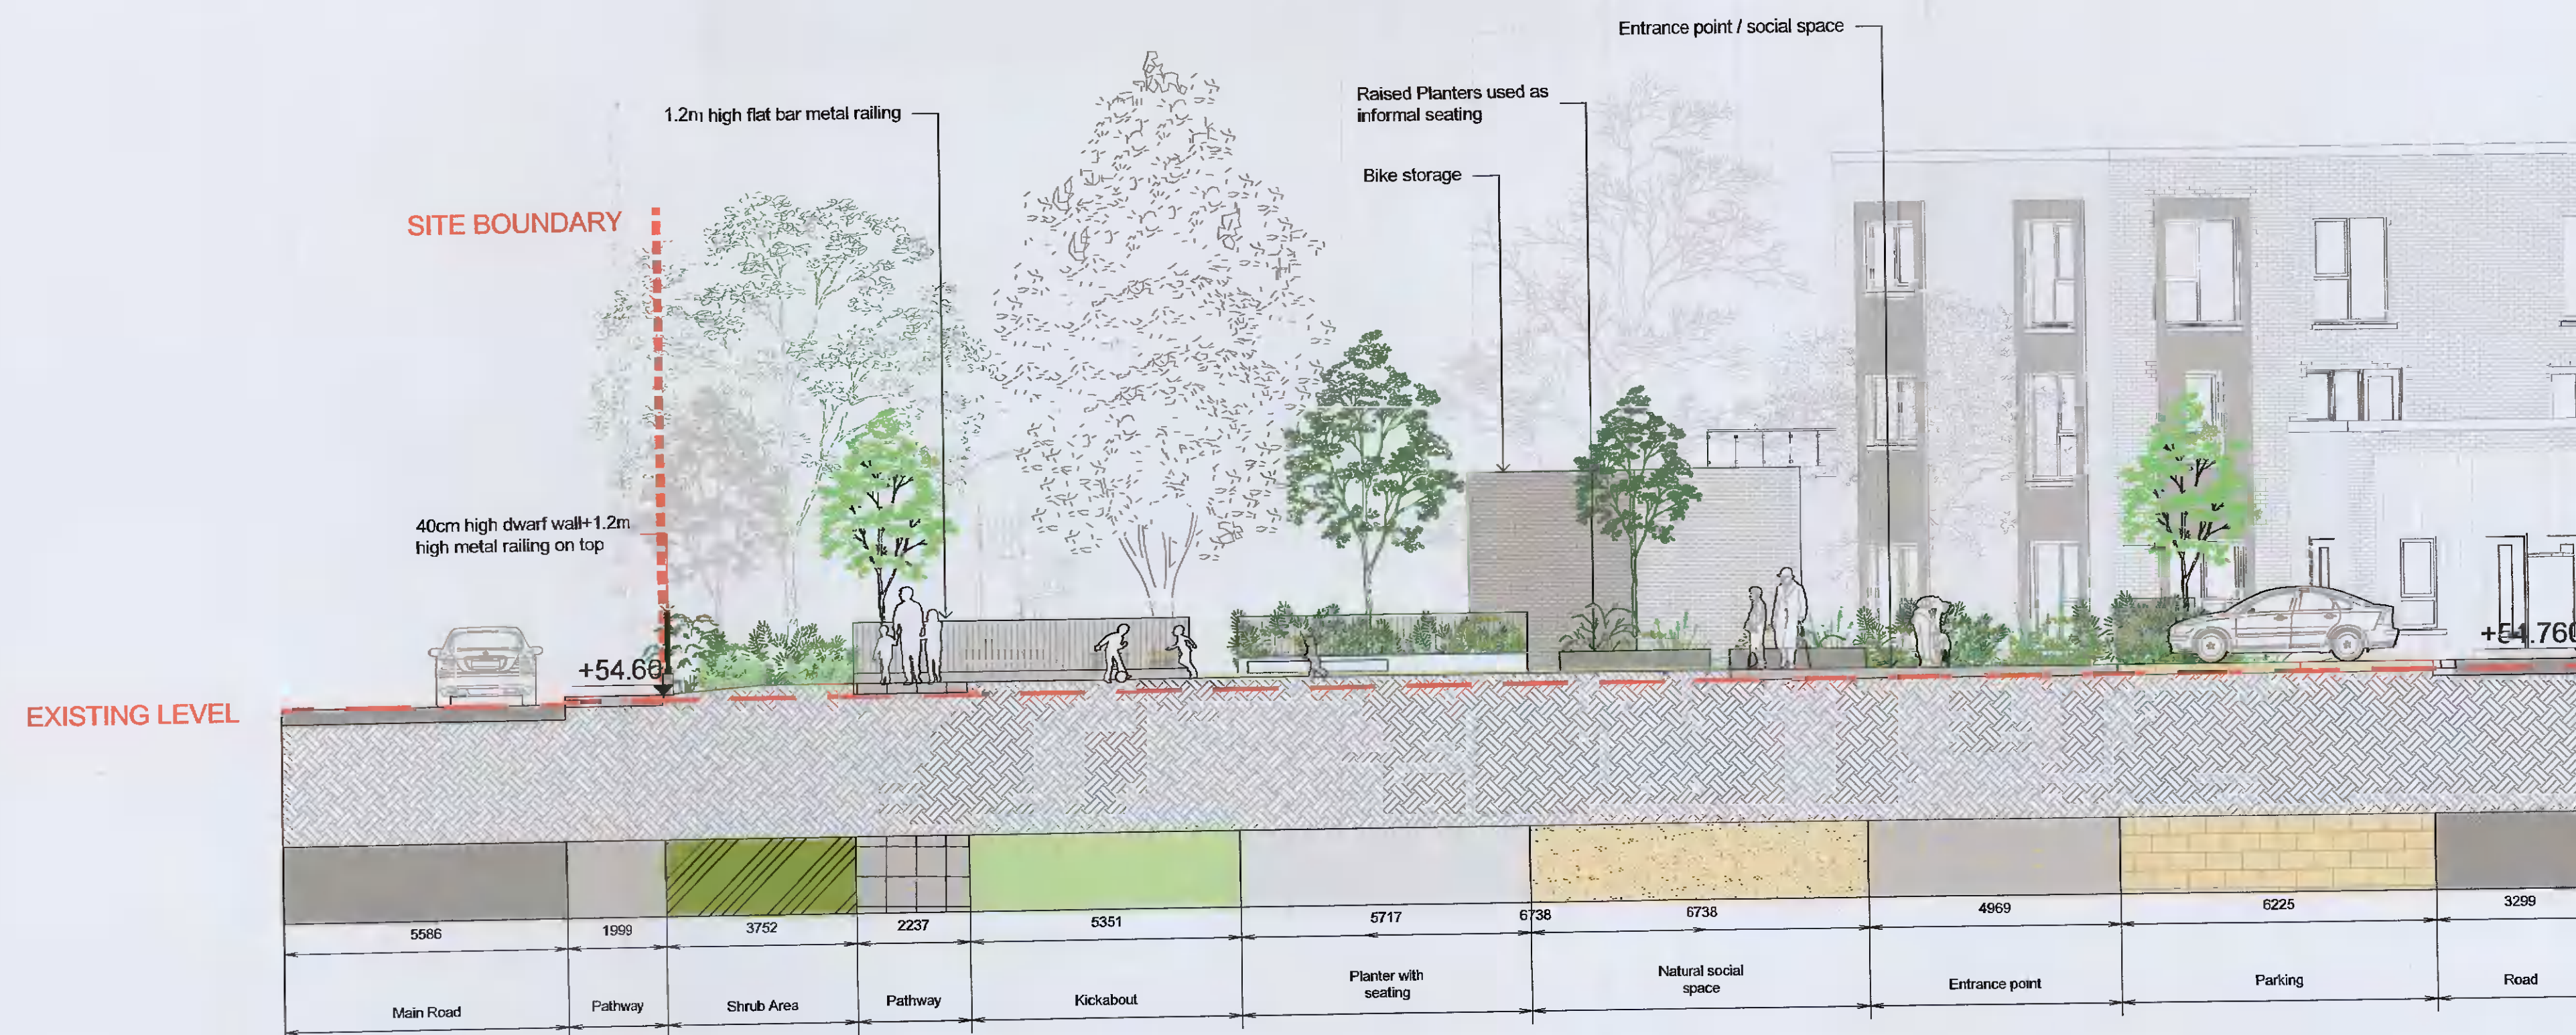

Section B
PLAYGROUND AND CENTRAL GREEN SPACE
Scale 1:100

REV	DATE	AMENDMENT

CUNNANE STRATTON REYNOLDS
LAND PLANNING & DESIGN

DUBLIN OFFICE
3 MOLESWORTH PLACE DUBLIN 2
TEL 01 661 0419 FAX 01 661 0431
EMAIL info@cstrandplan.ie



PROJECT: HAYDEN'S LANE, ADAMSTOWN	DATE: DECEMBER 2020
DRAWING: LANDSCAPE SECTIONS SECTIONS A & B	SCALE: 1:100@A
	DRAWN: CHECKED: GB, A A
	DRG NO: 21503-1-20