


3-3 - PROPOSED ELEVATION

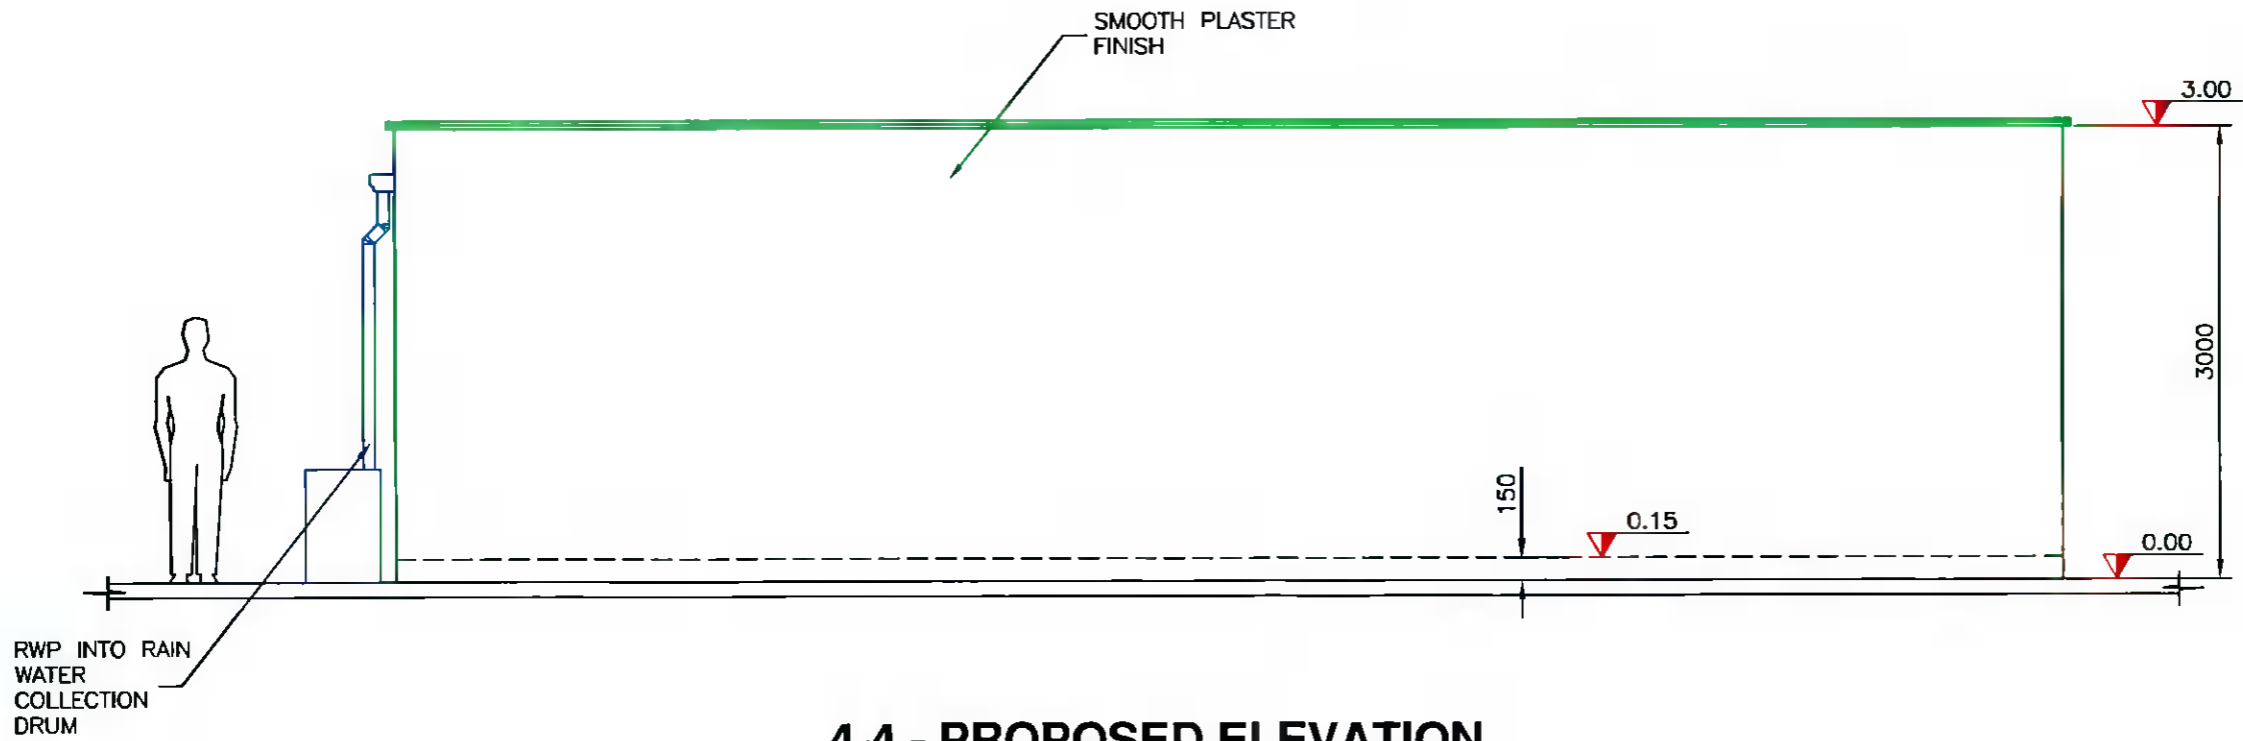

4-4 - PROPOSED ELEVATION



The information contained in this drawing is confidential and must not be divulged to any third party without the written consent of 4bes Design Services.



38 Larkfield Avenue
Lucan
Co. Dublin

7 Saggart Lakes
Coldwater Common,
Saggart, Co. Dublin
D24PY01

PROPOSED GARDEN ROOM -
ELEVATIONS

DRAWN	JOHN FORBES , 38 LARKFIELD AVE. , LUCAN, Co. DUBLIN	
DATE	Dec 2021	Sean Keller
SCALE	1:50 @ A3	

SL - 3