


EXISTING ELEVATION

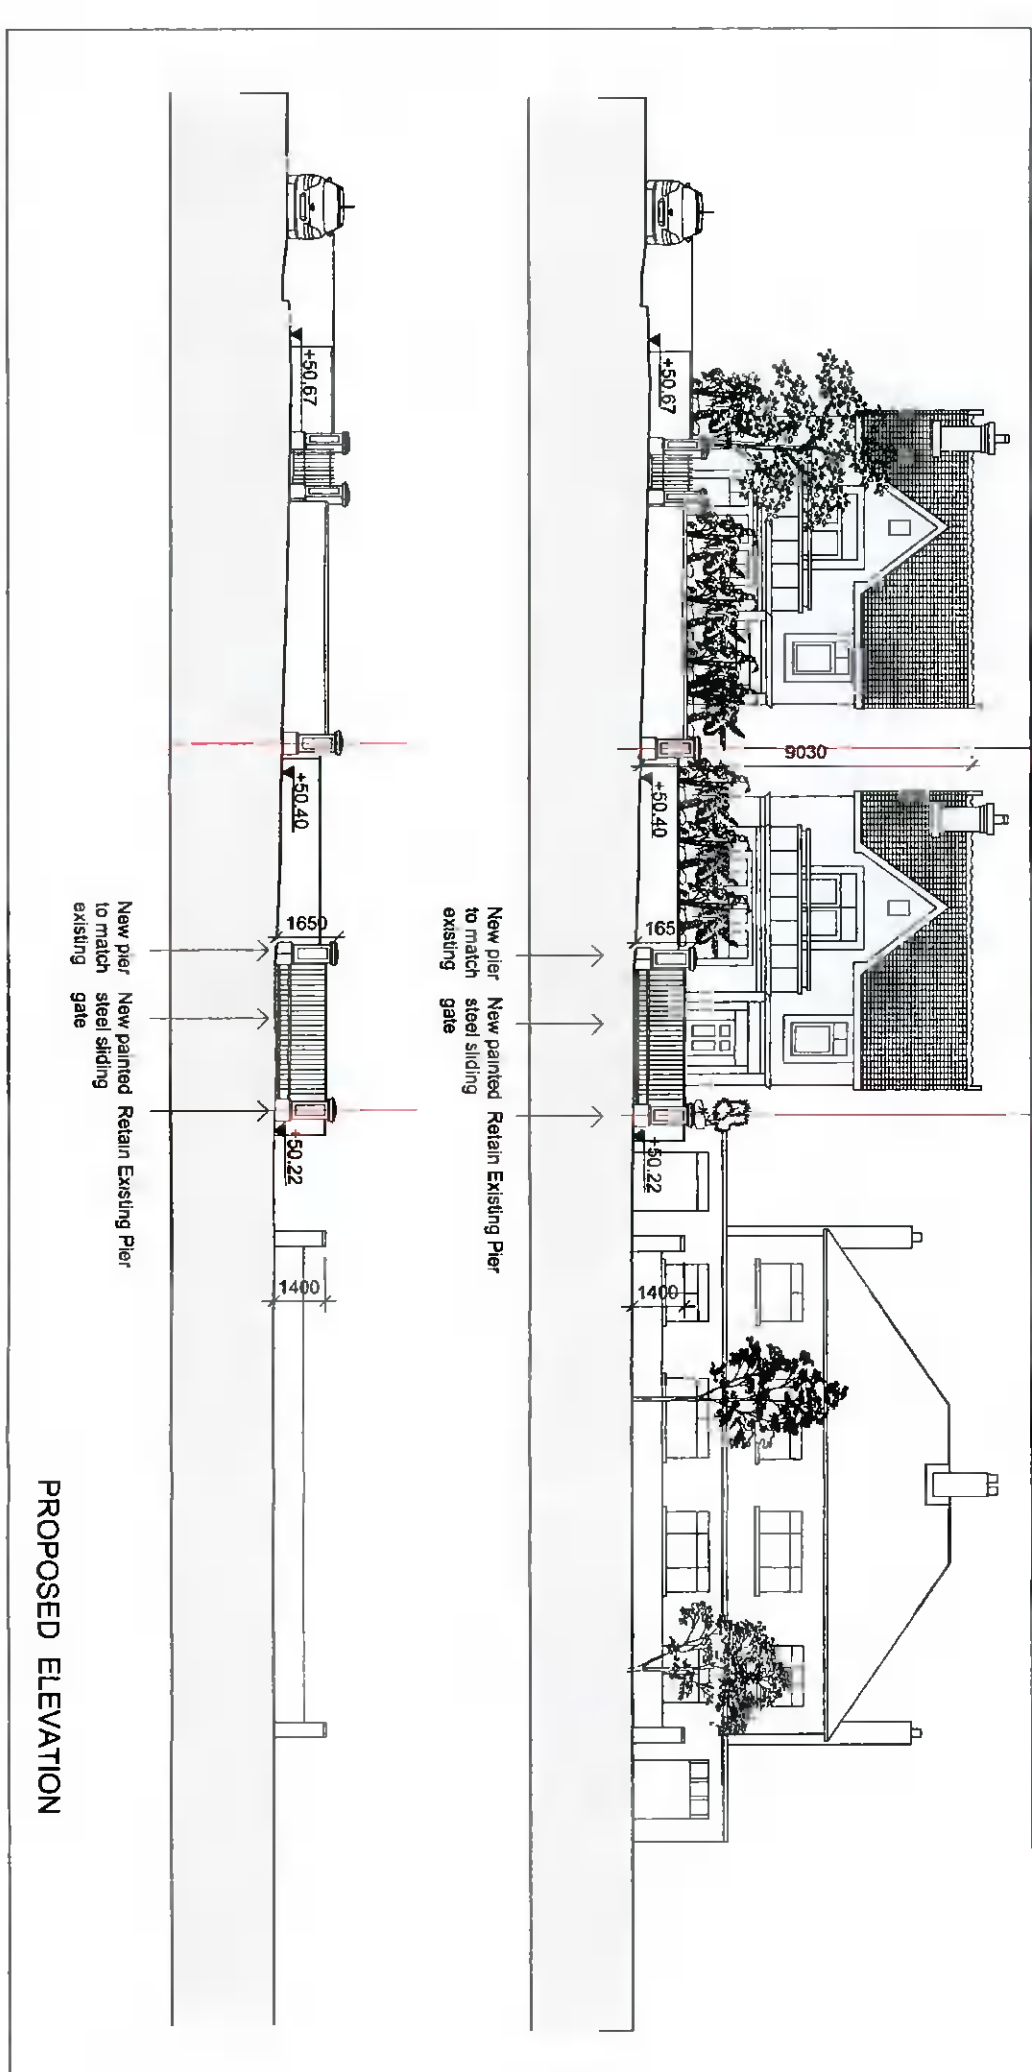

PROPOSED ELEVATION

PLANNING DRAWINGS

Infinitefocus

Engineers, Planners & Construction Managers
 10 Father McWey St. Edenderry, Co Offaly
 087 299 2206 admin@infinitefocus.ie

DATE: 21.12.2021
 CLIENT: Sharon Browne

PROJECT	PROPOSED DEVELOPMENT AT 93 Wainfort Road, Terenure, Dublin 6W, D6WPW95
TITLE	ELEVATIONS
SCALE	1:200 (A3)
DRAWING NO.	IF-C05
REVISION	