


X Building Section 1:100

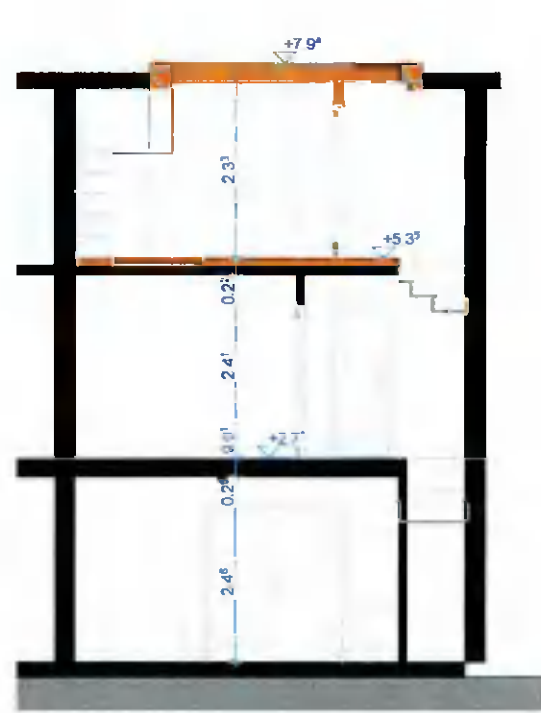


X1 Building Section 1:100




Camera




C Existing Elevation 1:200

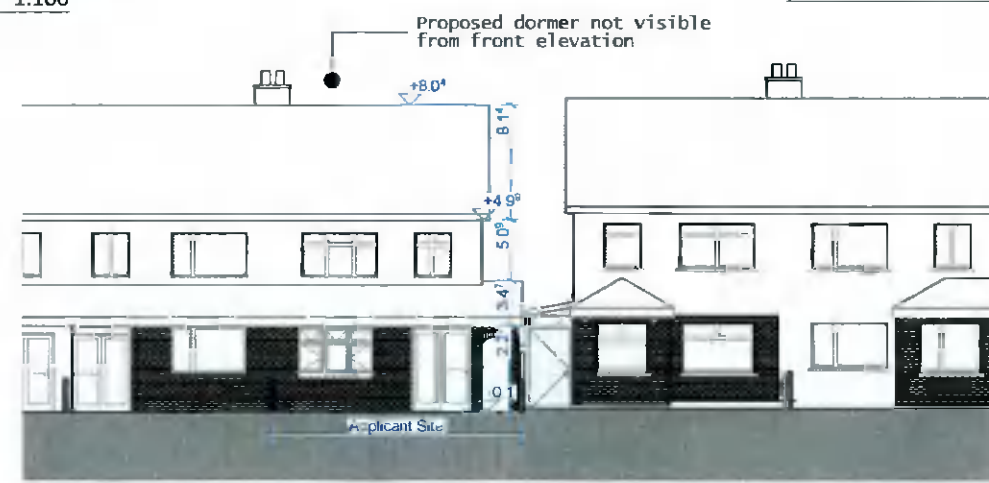

C Proposed Elevation 1:200

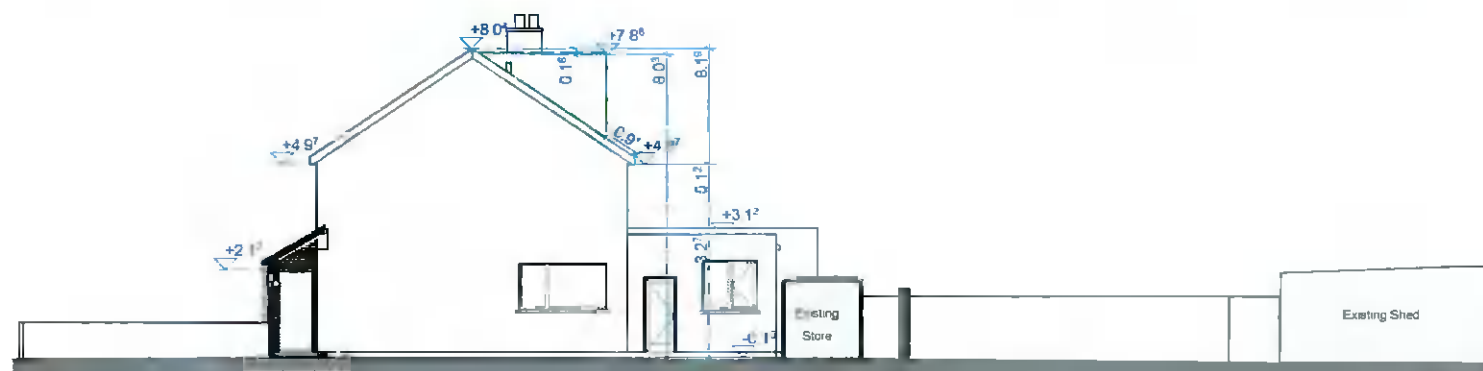

B Proposed Elevation 1:200 B

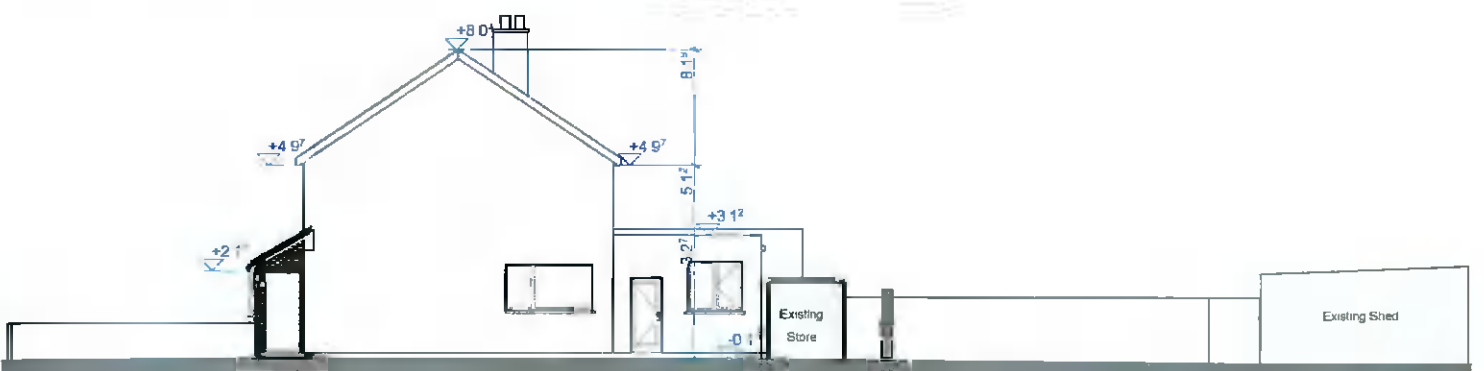

B Existing Elevation 1:200

P-04 Elevations(Front & Side), Sections

Issue status: **Planning Submit** Issue ID: **P1** Rev: **P1**

Drawn by: **ml** Date: **Tuesday, 4 January 2022**

Project Stage: **Design** **Verify** **Construct**

Client: **Ian Higganbotham & Monika Grabowska**

RevID	Issue Name	Issue Date	Issued By	Comment
P1	Planning Submit	04/01/2022	markl	

Project: **Extension & Renovation Works**

Project Address: **47 St Josephs road, Greenhills, Dublin 12,**

- Outlines Proposed Extension Works
- Outlines Proposed Demolition Works

Space Plus
Bigger, Brighter Life

