

WHITE
HEADER PANEL
RAL 9003

TESCO

7200X2185 X535 DOUBLE
SIDED
INTERNALLY
ILLUMINATED
TOTEM SIGN

We're open
Monday to Saturday
7am - 11pm
Sunday
8am-10pm

PC FINISH
RAL 5005
w/30% GLOSS

Signage
Signage
Signage
Signage
Signage
Signage
Signage
Signage
Signage
Signage

TESCO

We're open
Monday to Saturday
7am - 11pm
Sunday
8am-10pm

Signage
Signage
Signage
Signage
Signage
Signage
Signage
Signage
Signage
Signage

POWDER COATED
FINISH TO GALVANISED
MILD STEEL FRAME TO
STRUCTURAL
ENGINEERS DETAILS


PLANNING



Joseph Doyle Architects MR/IAI
5 ADELIADE STREET DUNLAOGHAIRE CO. DUBLIN
TEL: +353 (0)1 271 1300 INF:O@JDAARCHITECTURE.COM

Client: Tesco Ireland Ltd
Project: Retail Development at lands South Stocking
Avenue Woodtown, Dublin 16
Drawing Title: Totem Sign Layout

Drawn: BW	Checked: JD	Approved: JD	Scale: 1:50	Date: 20/12/2021	Rev:
Project Number: 2021PL-03	Work Stage: PL	Drawing Number: PL-006			

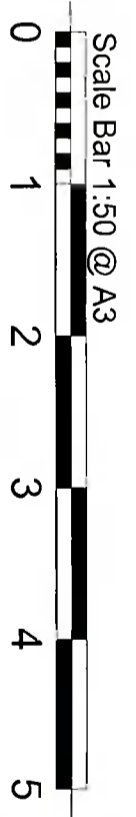

© Joseph Doyle Architects
This drawing and any design herein is the copyright of the Consultants and must not be reproduced without their written consent. All drawings remain the property of the Consultants. Reported dimensions may vary slightly from actual dimensions. Reported dimensions of any discrepancy should be checked on site. Consultants to be engaged independent of any discrepancy before work proceeds.