


**E01**

SCALE: 1:10 @ A0


Refer to Document: Modulex Shop Drawings: Pfizer Rebranding Program V.9 Pages 4-8 for details of finishes and art work

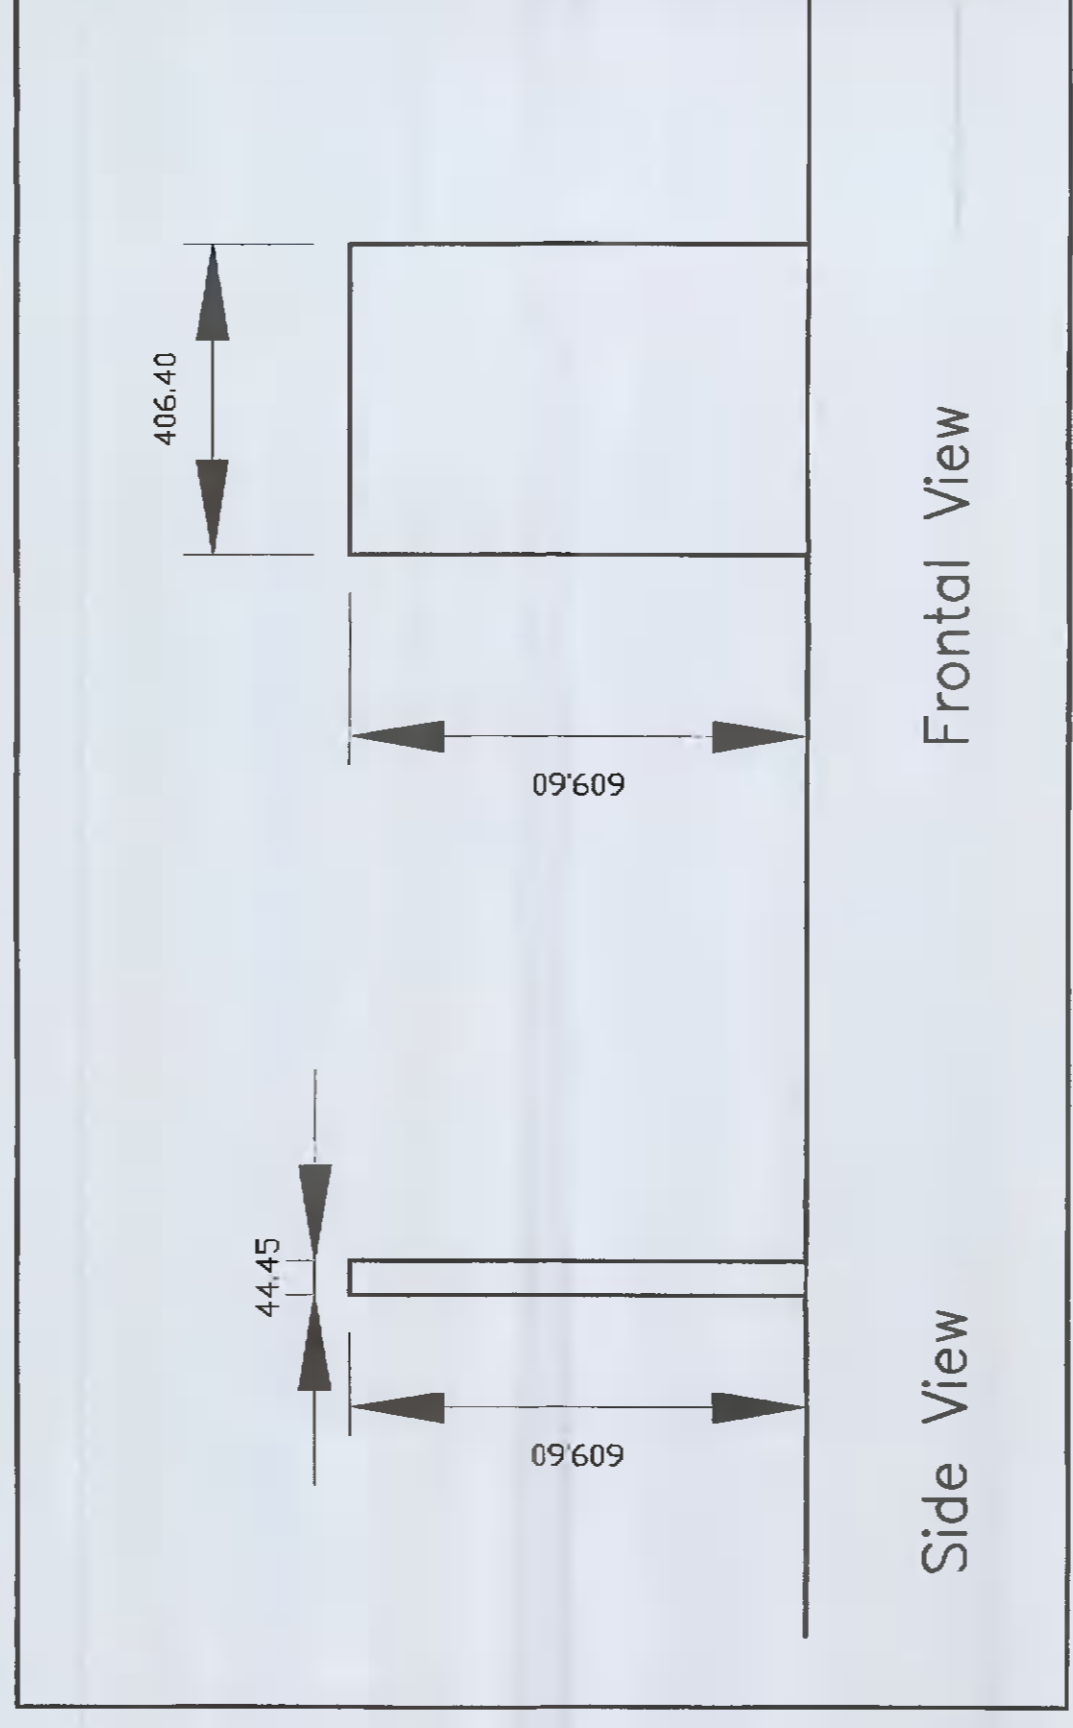

**E04**

SCALE: 1:10 @ A0


Refer to Document: Modulex Shop Drawings: Pfizer Rebranding Program V.9 Page 15 for details of finishes and art work

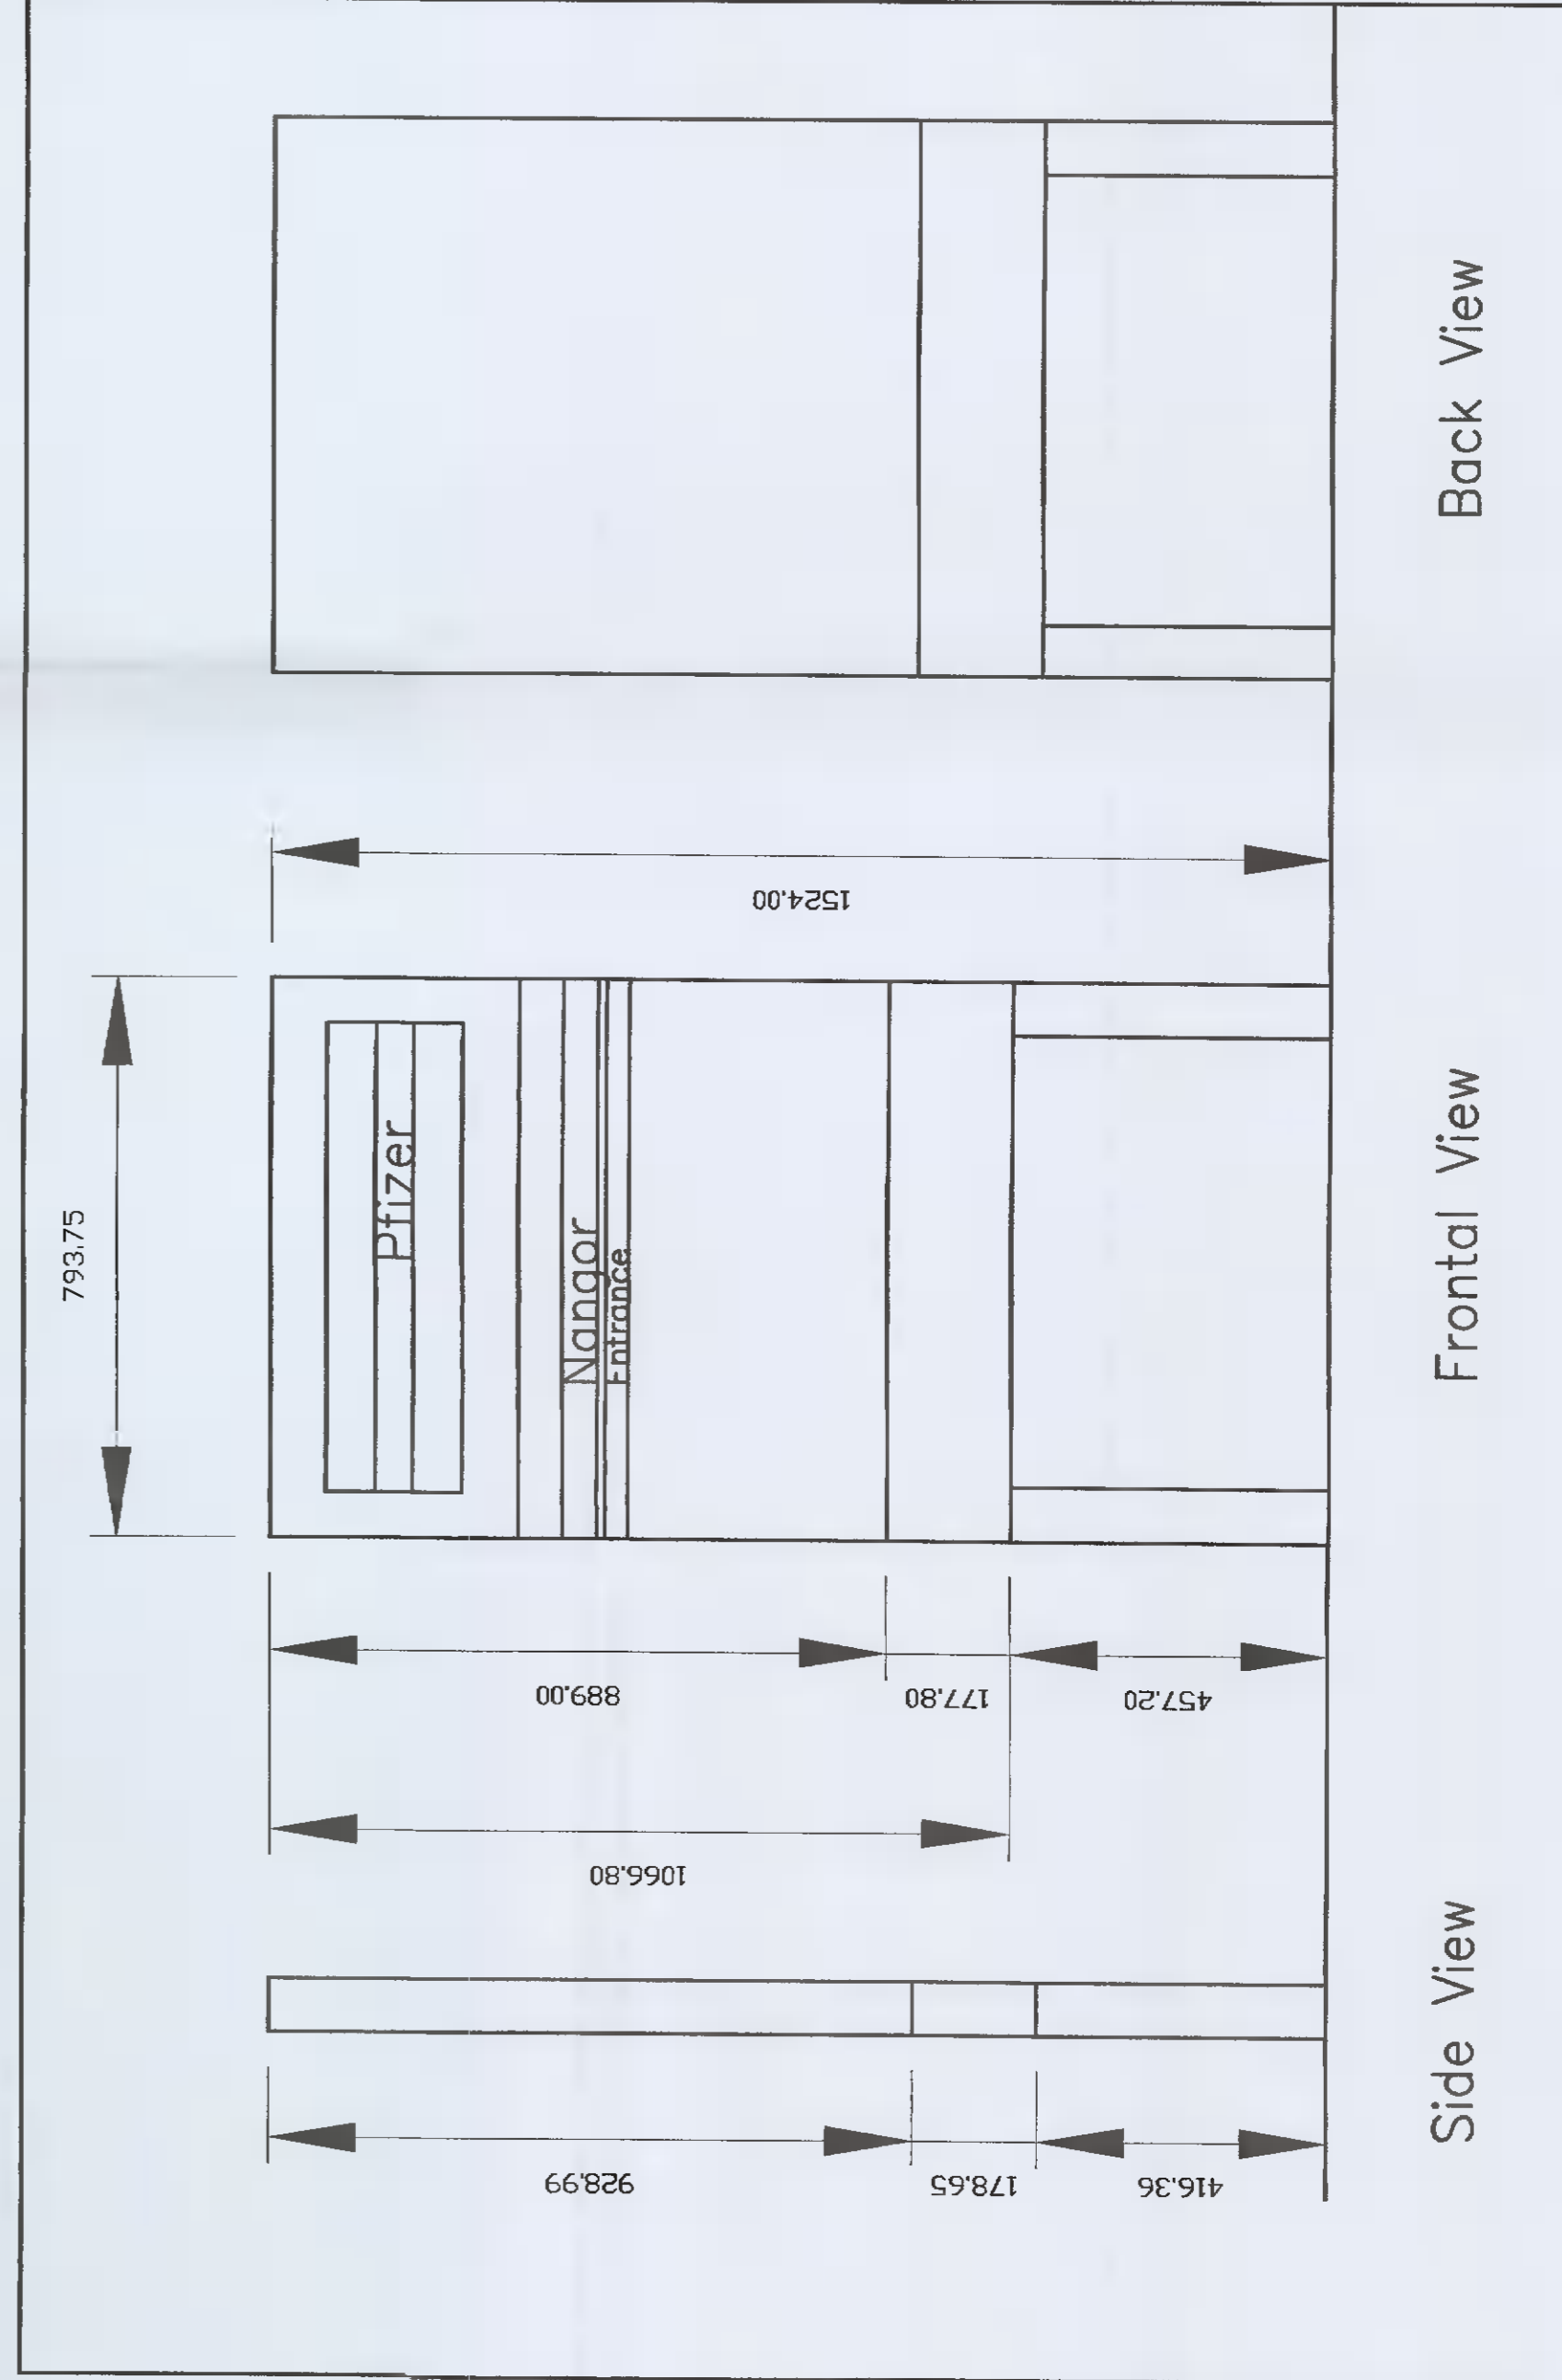

**E07**

SCALE: 1:10 @ A0


Refer to Document: Modulex Shop Drawings: Pfizer Rebranding Program V.9 Page 21-25 for details of finishes and art work

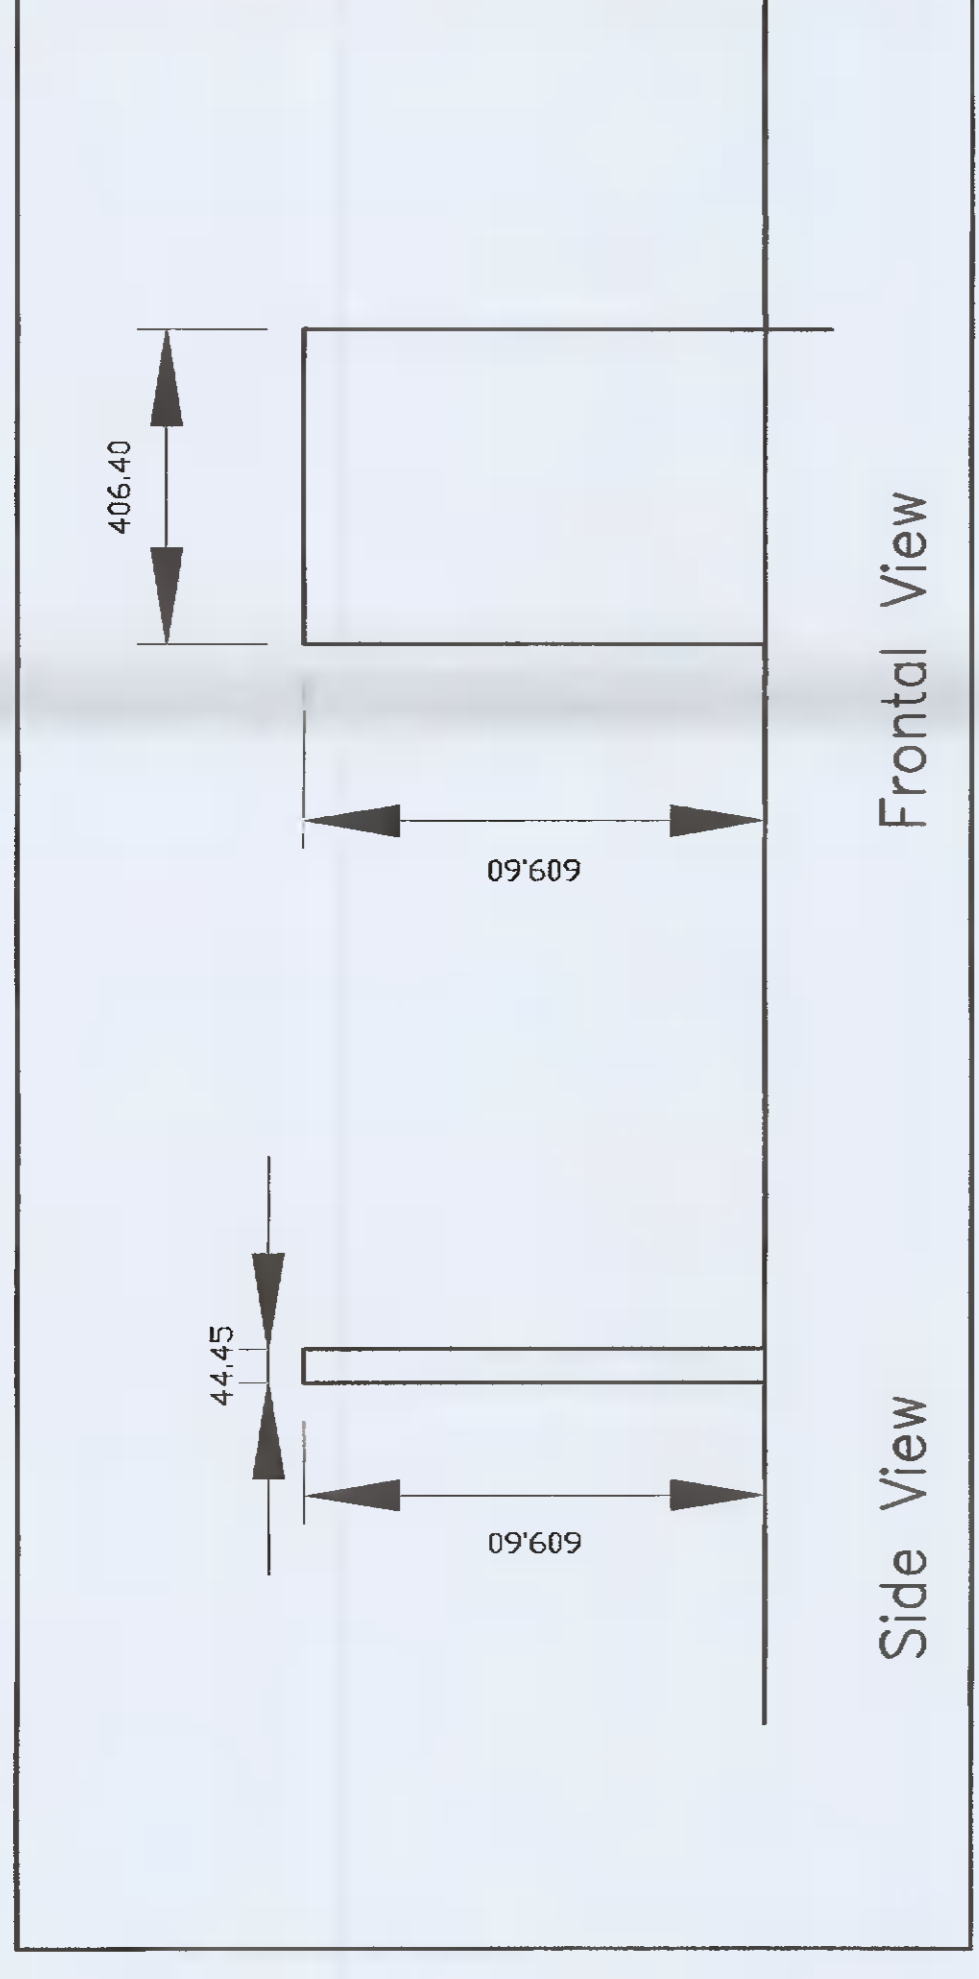

**E02**

SCALE: 1:10 @ A0


Refer to Document: Modulex Shop Drawings: Pfizer Rebranding Program V.9 Page 9 for details of finishes and art work

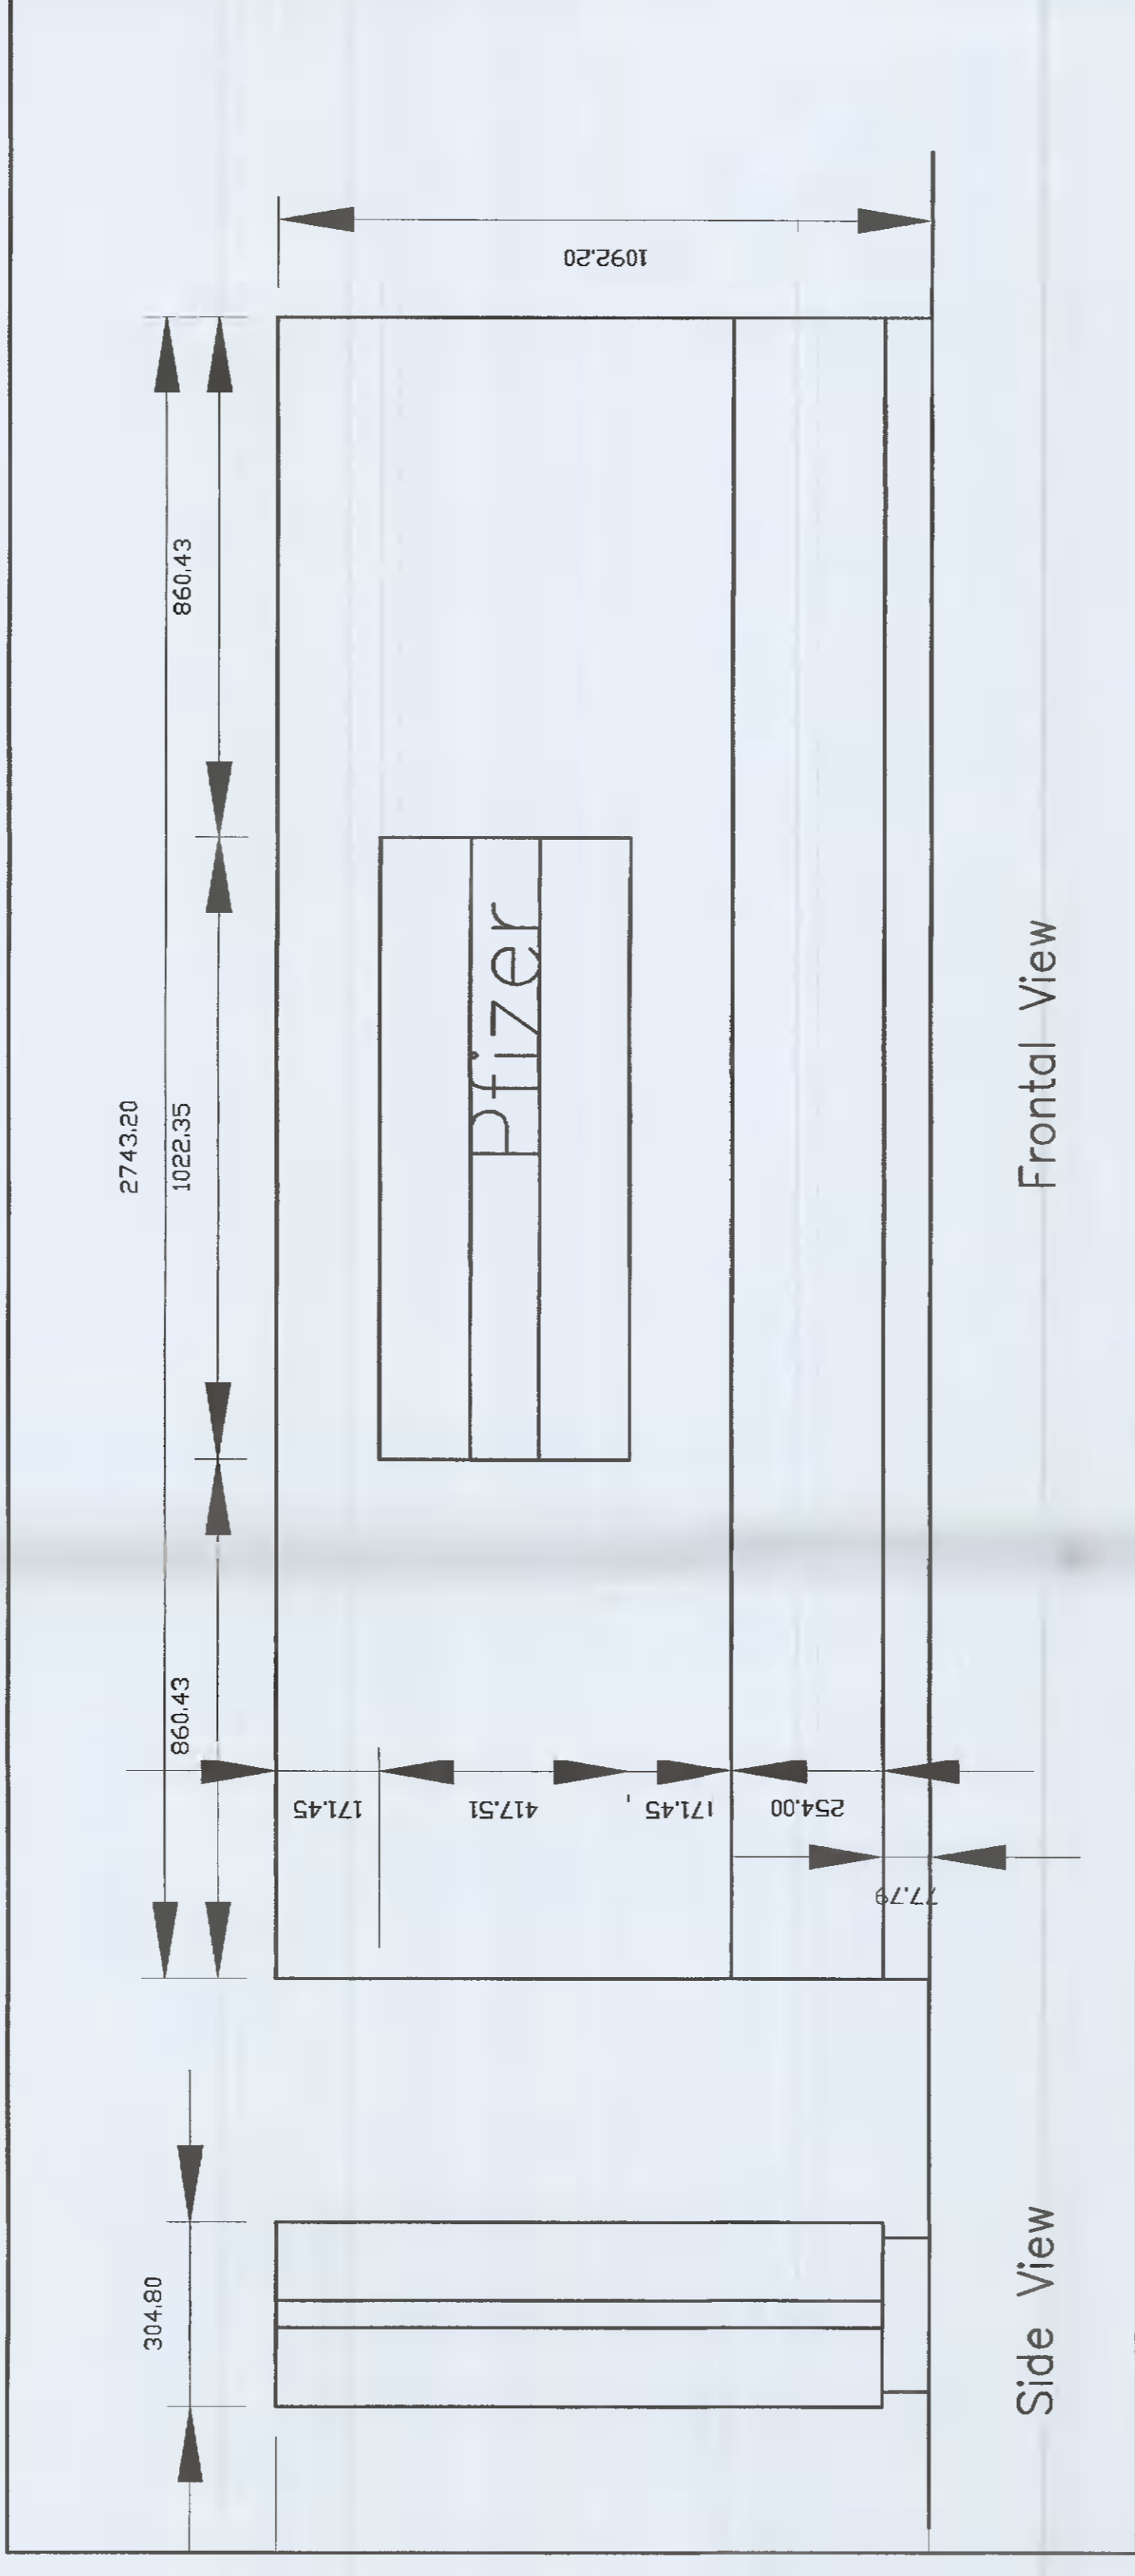

**E03**

SCALE: 1:10 @ A0


Refer to Document: Modulex Shop Drawings: Pfizer Rebranding Program V.9 Pages 10-14 for details of finishes and art work

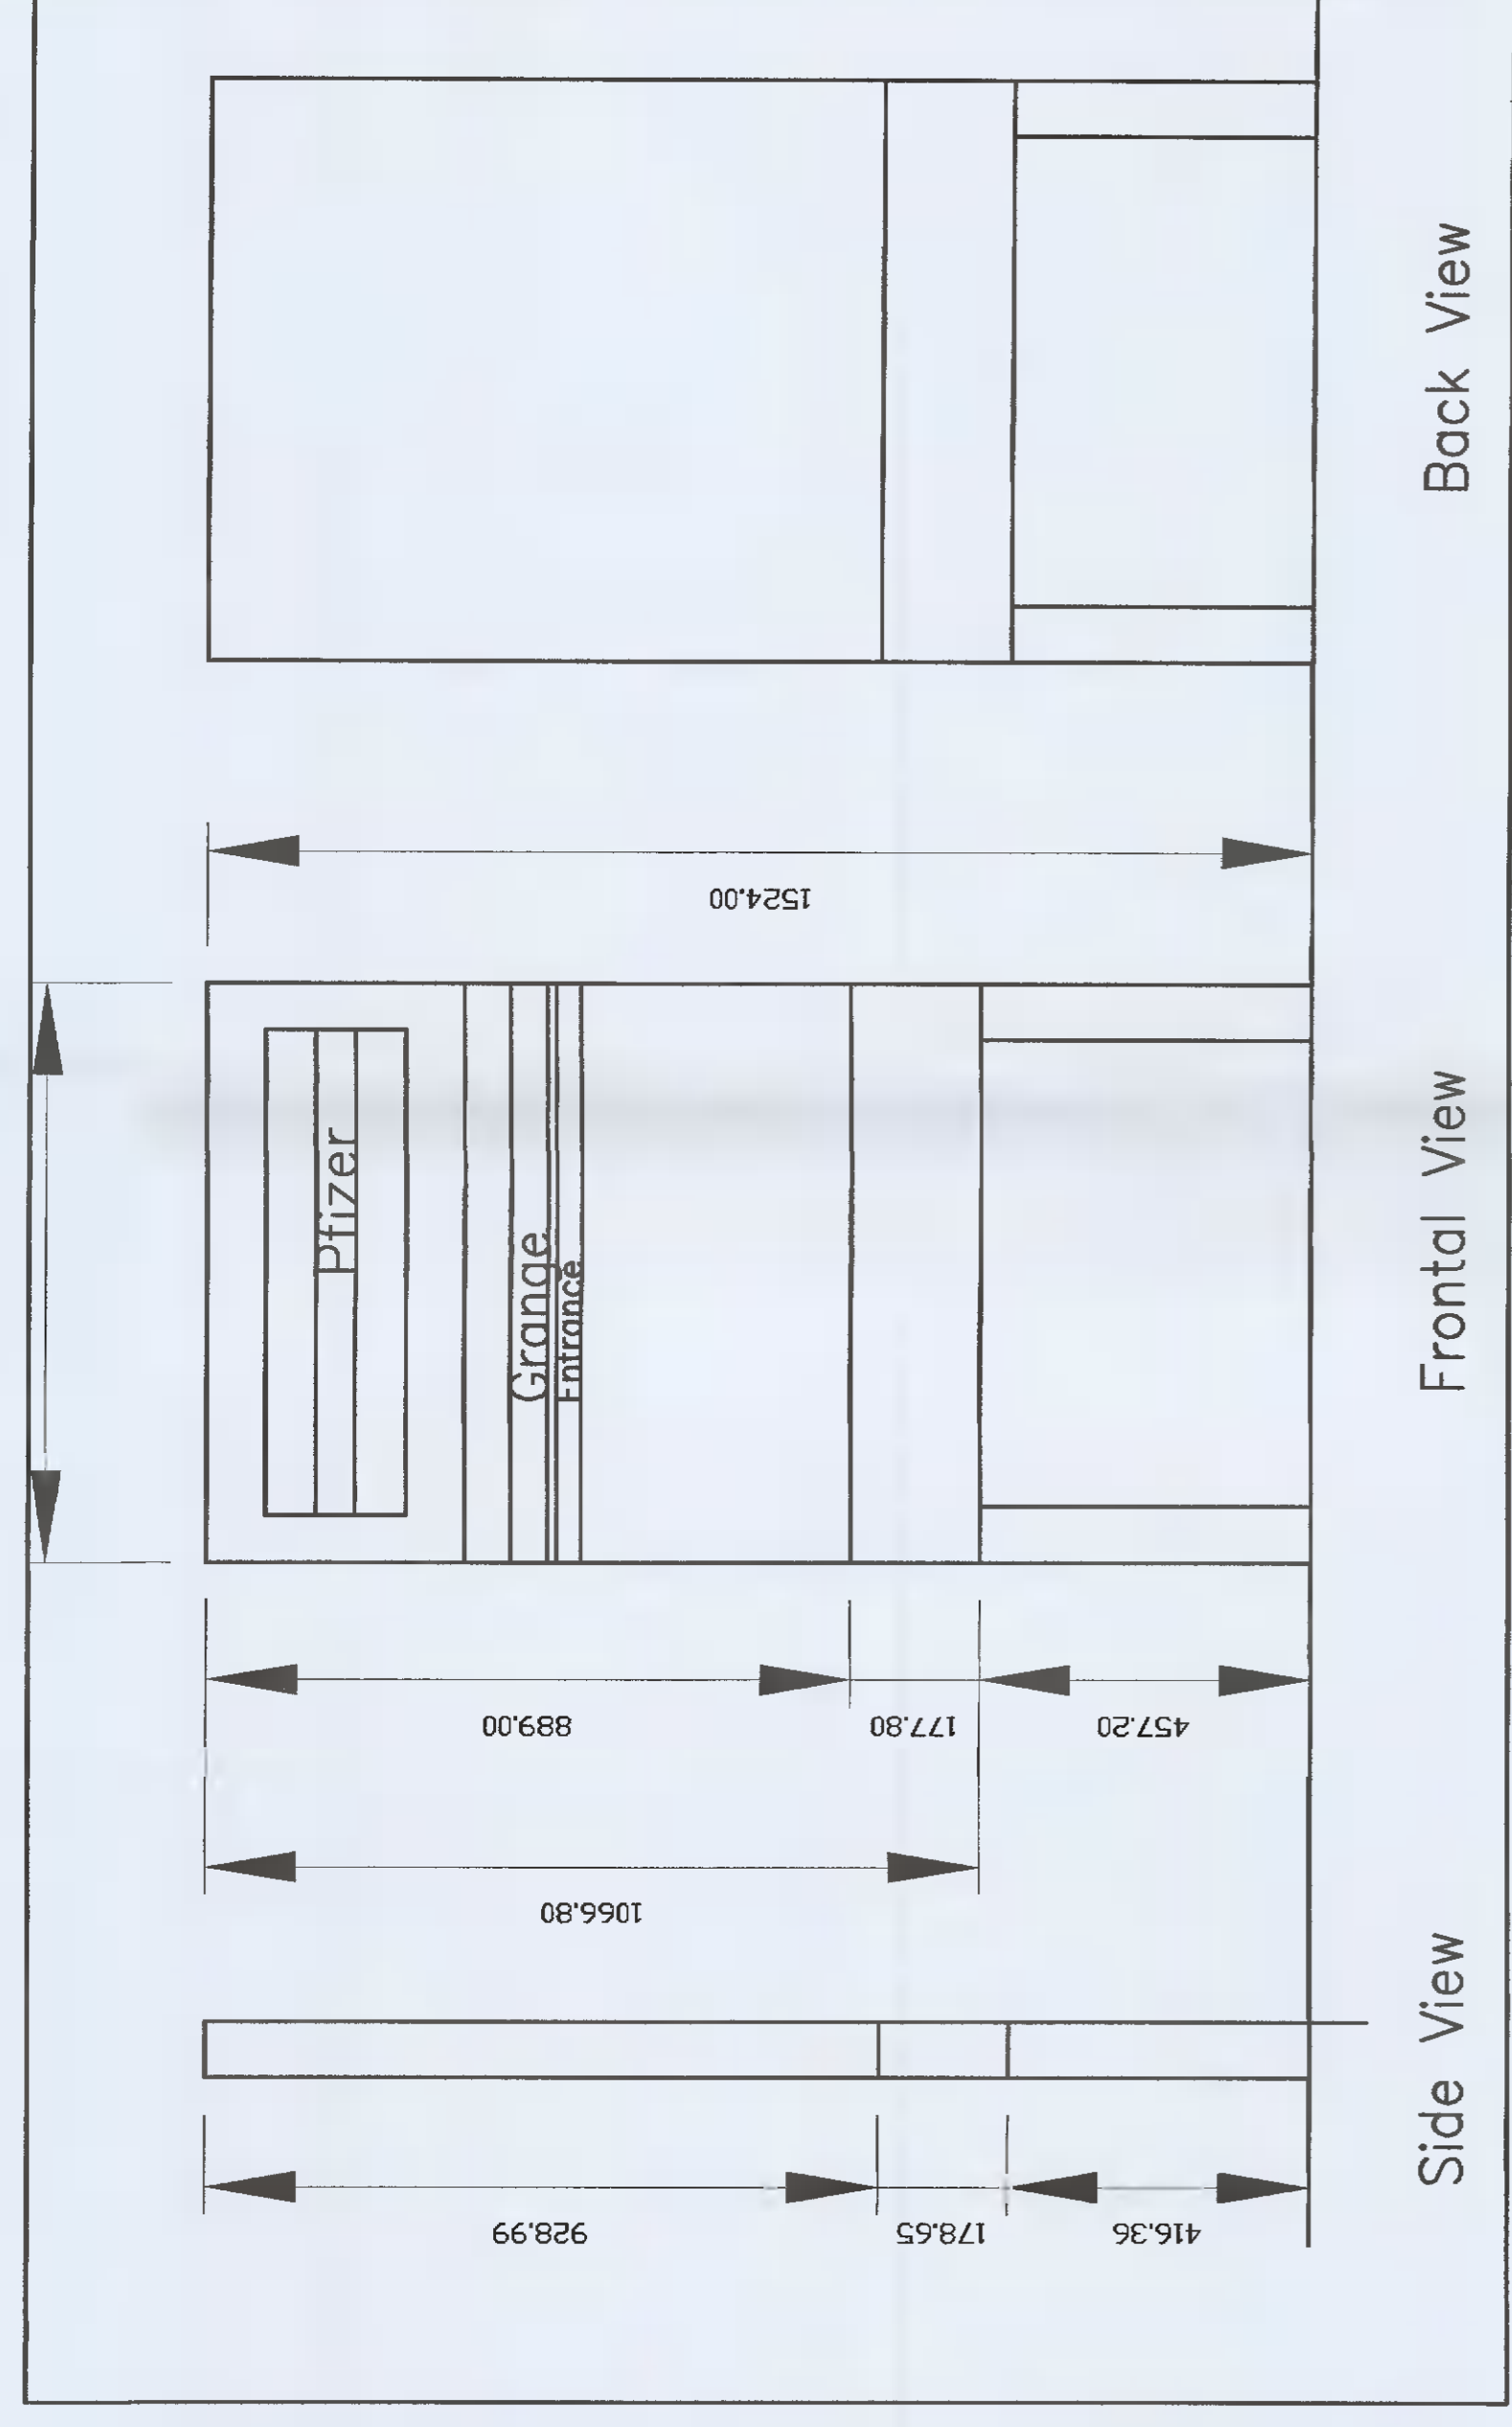

**E05**

SCALE: 1:10 @ A0


Refer to Document: Modulex Shop Drawings: Pfizer Rebranding Program V.9 Page 16-18 for details of finishes and art work

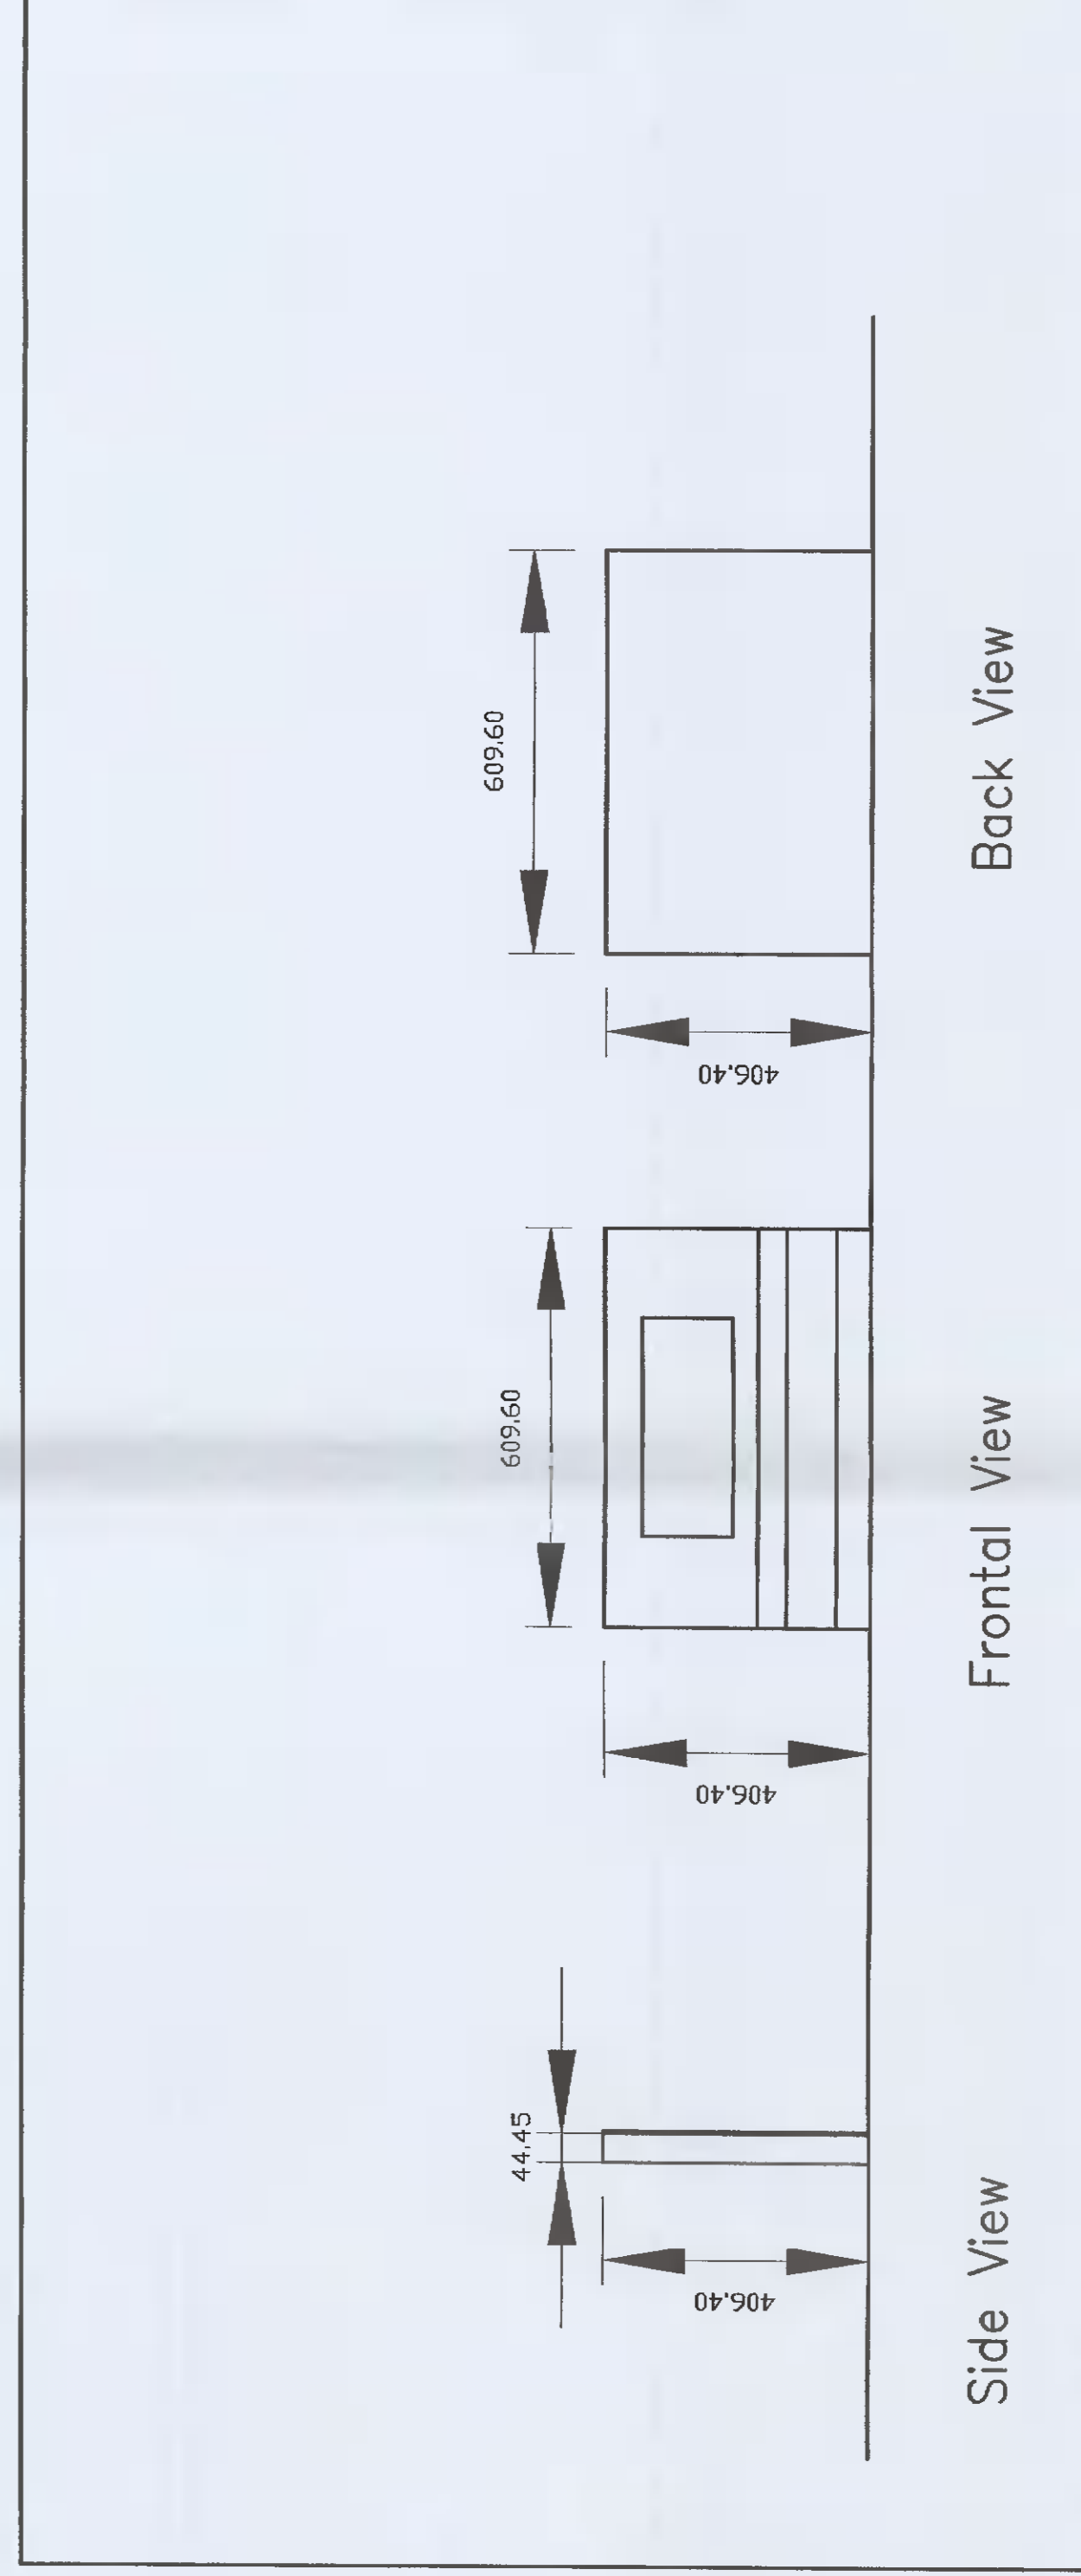

**E10**

SCALE: 1:10 @ A0

Refer to Document: Modulex Shop Drawings: Pfizer Rebranding Program V.9 Page 28 for details of finishes and art work

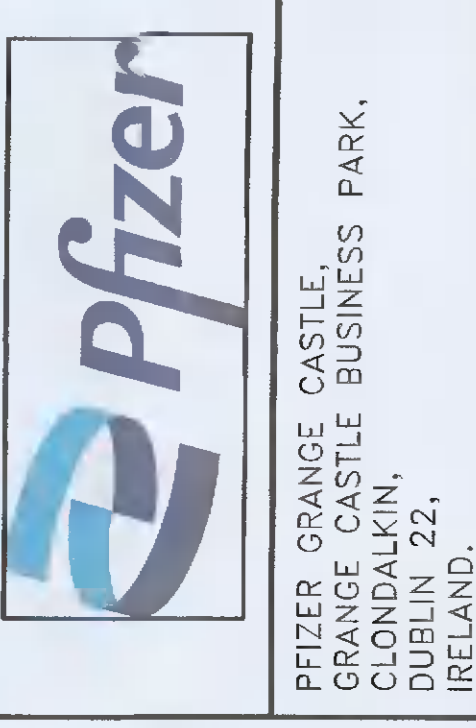

PFIZER GRANGE CASTLE,  
GRANGE CASTLE BUSINESS PARK,  
DUBLIN 22,  
IRELAND.



NOTES: THIS DRAWING HAS NOT BEEN PUBLISHED. IT IS THE PROPERTY OF MFA McElroy Associates. IT IS TO BE USED FOR CONTRACTUAL USE ONLY. THE RECIPIENT PROVIDES AND ACCEPTS THE DRAWING AS IS. THE RECIPIENT AGREES THAT IT SHALL NOT BE REPRODUCED, COPIED, OR OTHERWISE TRANSMITTED IN ANY FORM OR BY ANY MEANS, ELECTRONIC OR MECHANICAL, INCLUDING PHOTOCOPYING, RECORDING, OR BY ANY INFORMATION STORAGE AND RETRIEVAL SYSTEM, WITHOUT THE WRITTEN PERMISSION OF MFA McElroy Associates.

DATE: 22-12-2021  
PROJECT: 1100-000-362-21  
BUILDING DETAILS: REBRANDING: EXTERNAL SIGNAGE

REV	DATE	DESCRIPTION	DRAWN	CHECKED	APP'D	PROJ
A		ISSUED FOR PLANNING				



KEY PLAN 1

DATE: 22-12-2021  
PROJECT: 1100-000-362-21  
BUILDING DETAILS: REBRANDING: EXTERNAL SIGNAGE

DRAWING TITLE: SIGNAGE DETAIL ELEVATIONS SHEET 1

SCALE: 1:10  
DRAWN: DK  
CHECKED: IMCG  
APP'D: MMCI  
PROJECT NO.: 31165/MEV/00/ASK/0032  
REVISION: A