


Planning Pack Map

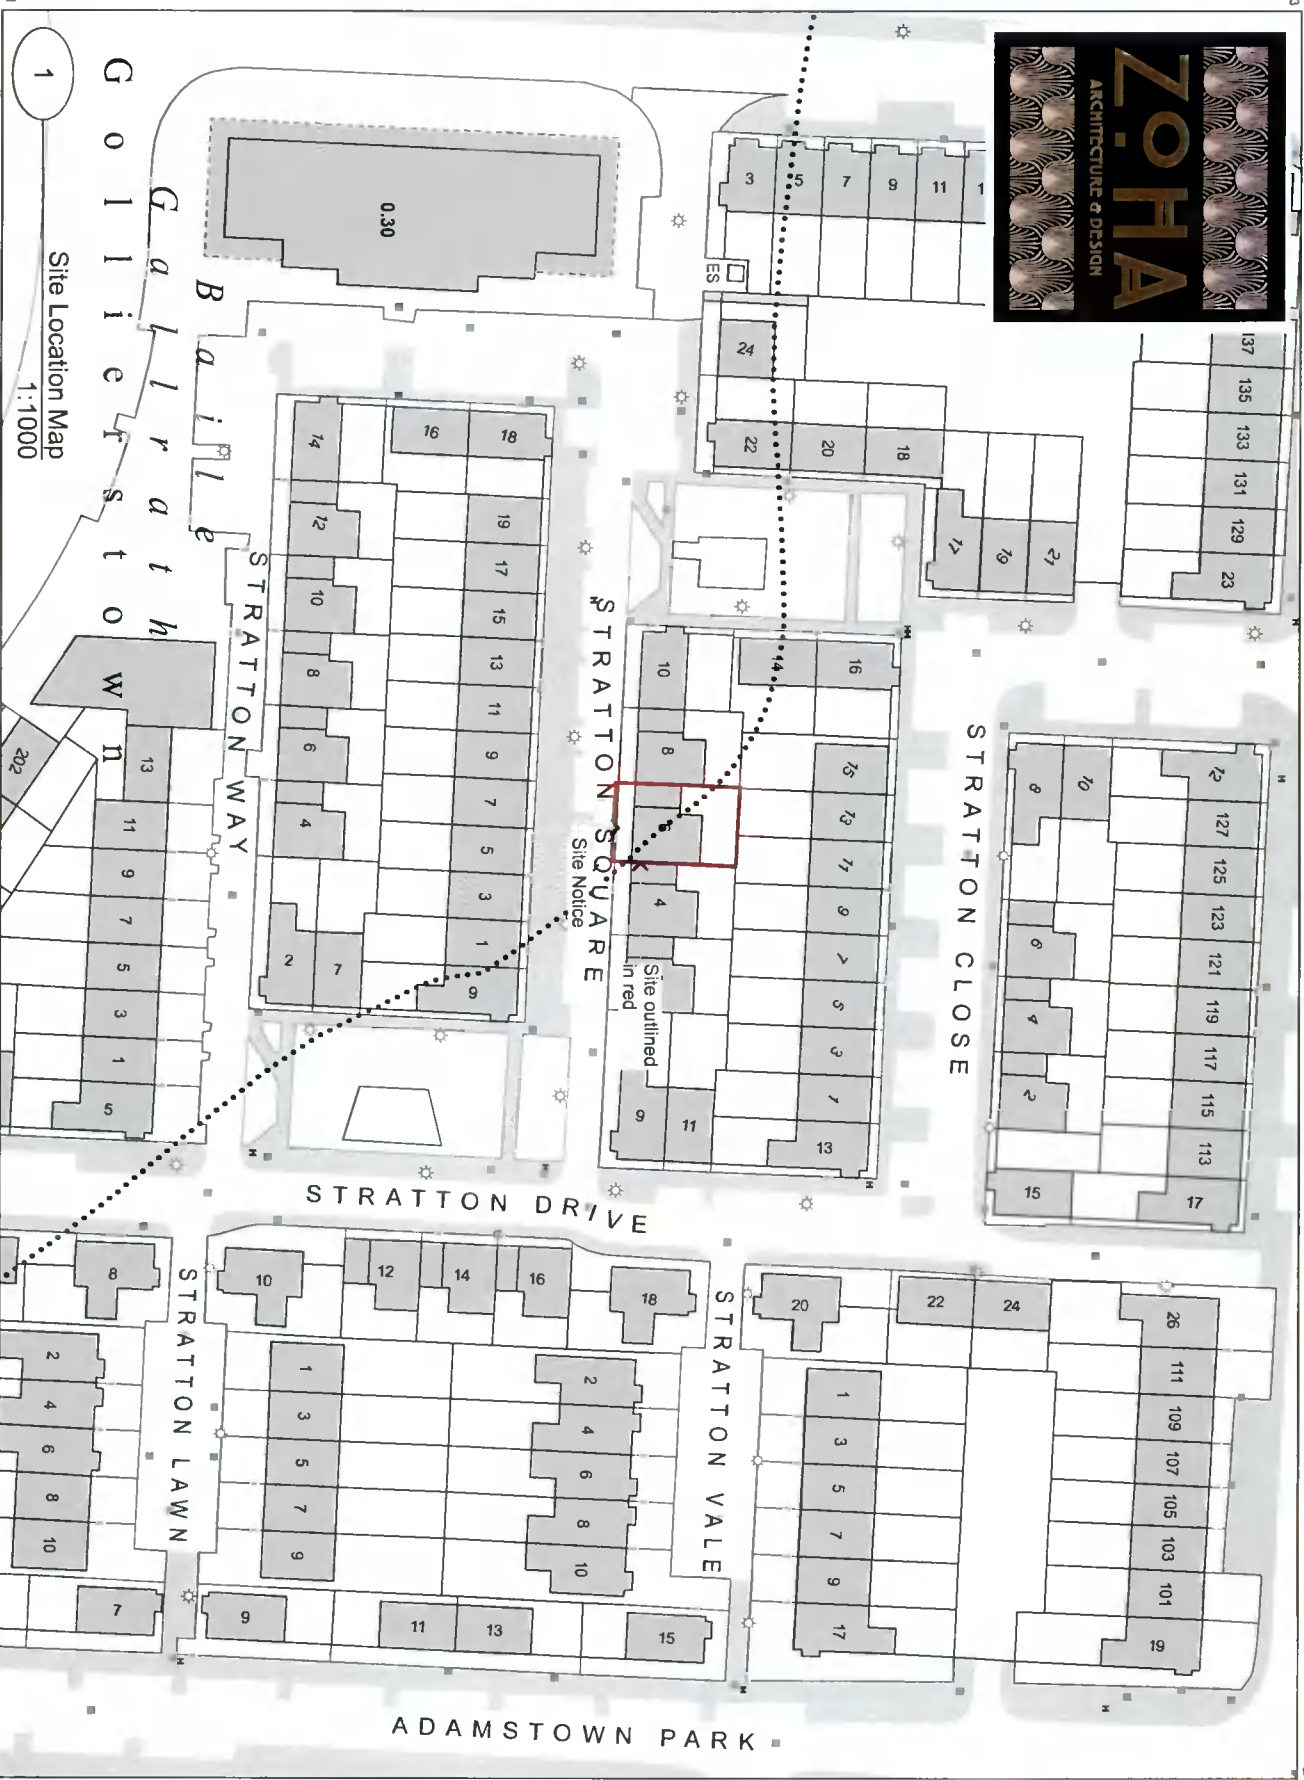

1
Site Location Map
1:1000



OUTPUT SCALE: 1:1,000

CAPTURE RESOLUTION:
The map objects are only accurate to the resolution at which they were captured. Output scale is not indicative of data capture scale. Further information is available at [http://www.osi.ie/search/Capture Resolution](http://www.osi.ie/search/Capture%20Resolution)



National Mapping Agency

PP.01

CENTRE COORDINATES:
ITM 702042.733157

PUBLISHED: 23/05/2021
ORDER NO.: 50194792_1

MAP SERIES: 1:2,500
MAP SHEETS: 3260-C, 3260-D

First Floor Extension to rear of 6 Stratton Square, Adamstown, Co. Dublin for Anna Dukacz and Tomasz Felkel

OSI SITE LOCATION MAP
02 - 08/11/2021

COMPILED AND PUBLISHED BY:
Ordnance Survey Ireland,
Phoenix Park,
Dublin 8,
Ireland.

Unauthorised reproduction infringes Ordnance Survey Ireland and Government of Ireland copyright.

All rights reserved. No part of this publication may be copied, reproduced or transmitted in any form or by any means without the prior written permission of the copyright owners.

The representation on this map of a road, track or footpath is not evidence of the existence of a right of way.

Ordnance Survey maps never show legal property boundaries, nor do they show ownership of physical features.

© Suirbheiracht Ordanáis Éireann, 2021
© Ordnance Survey Ireland, 2021
www.osi.ie/copyright

LEGEND:
[http://www.osi.ie/search/Large Scale Legend](http://www.osi.ie/search/Large%20Scale%20Legend)