



1 Existing Ground Floor
1:100

LEGEND


- Existing Walls
- Proposed new Walls
- Walls to be demolished
- New Area

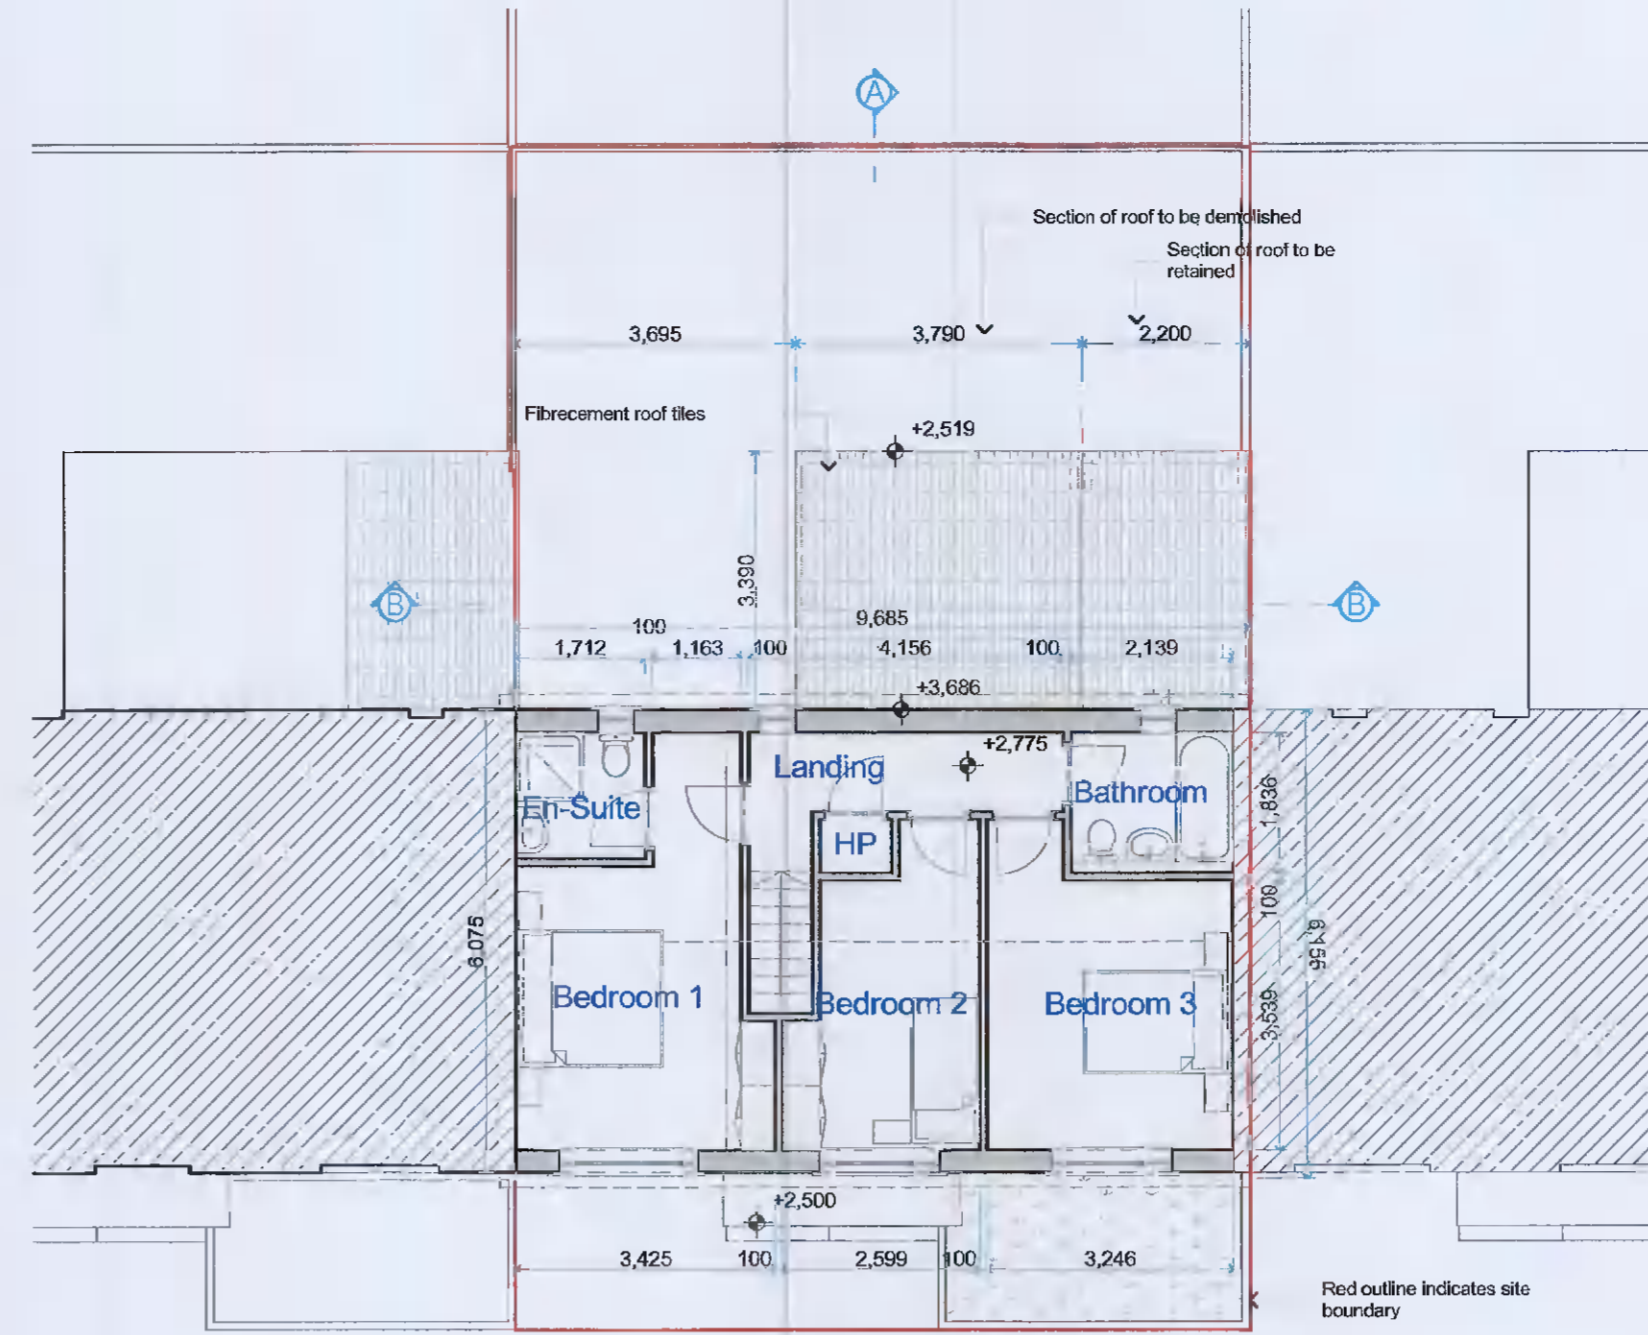


2 Existing First Floor
1:100

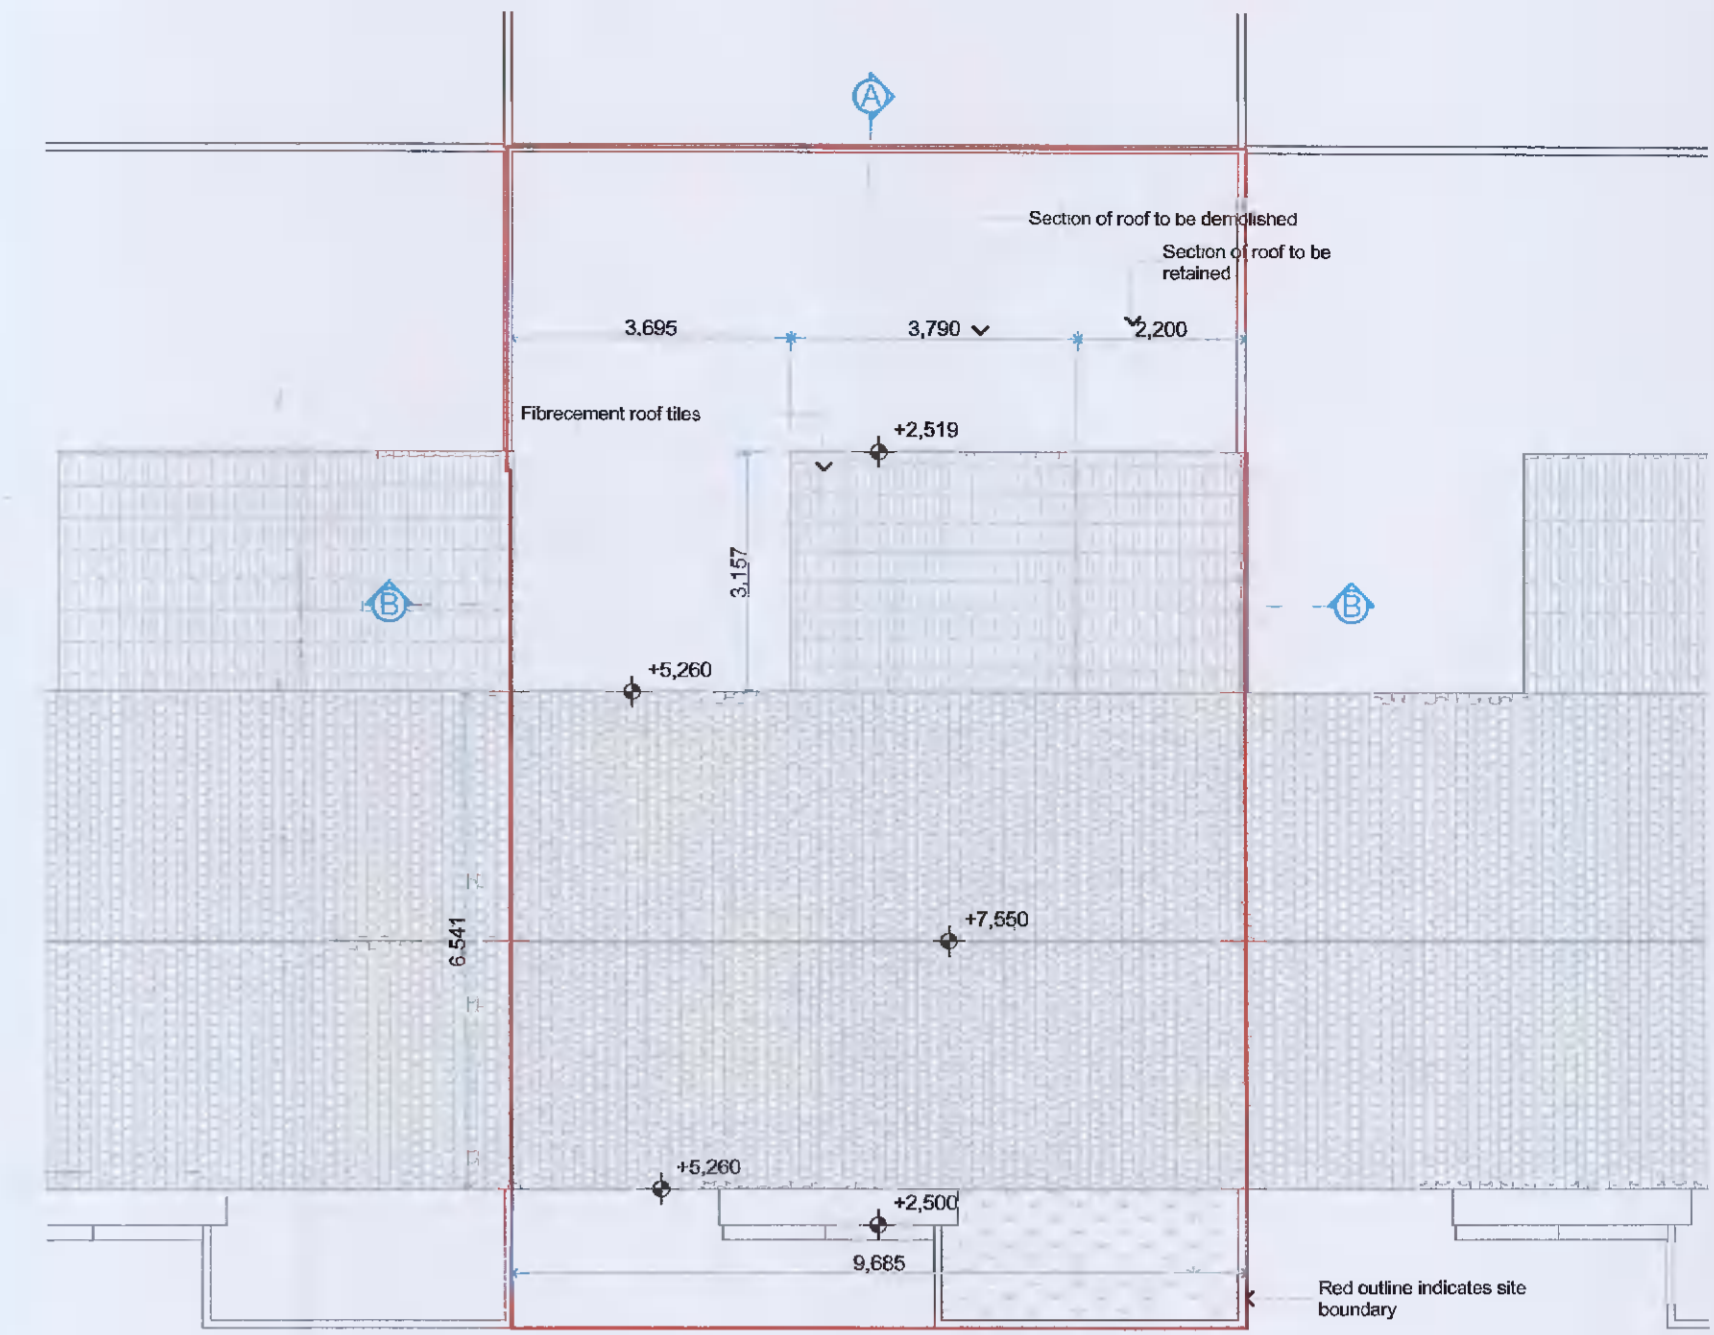

3 Existing Roof Level
1:100

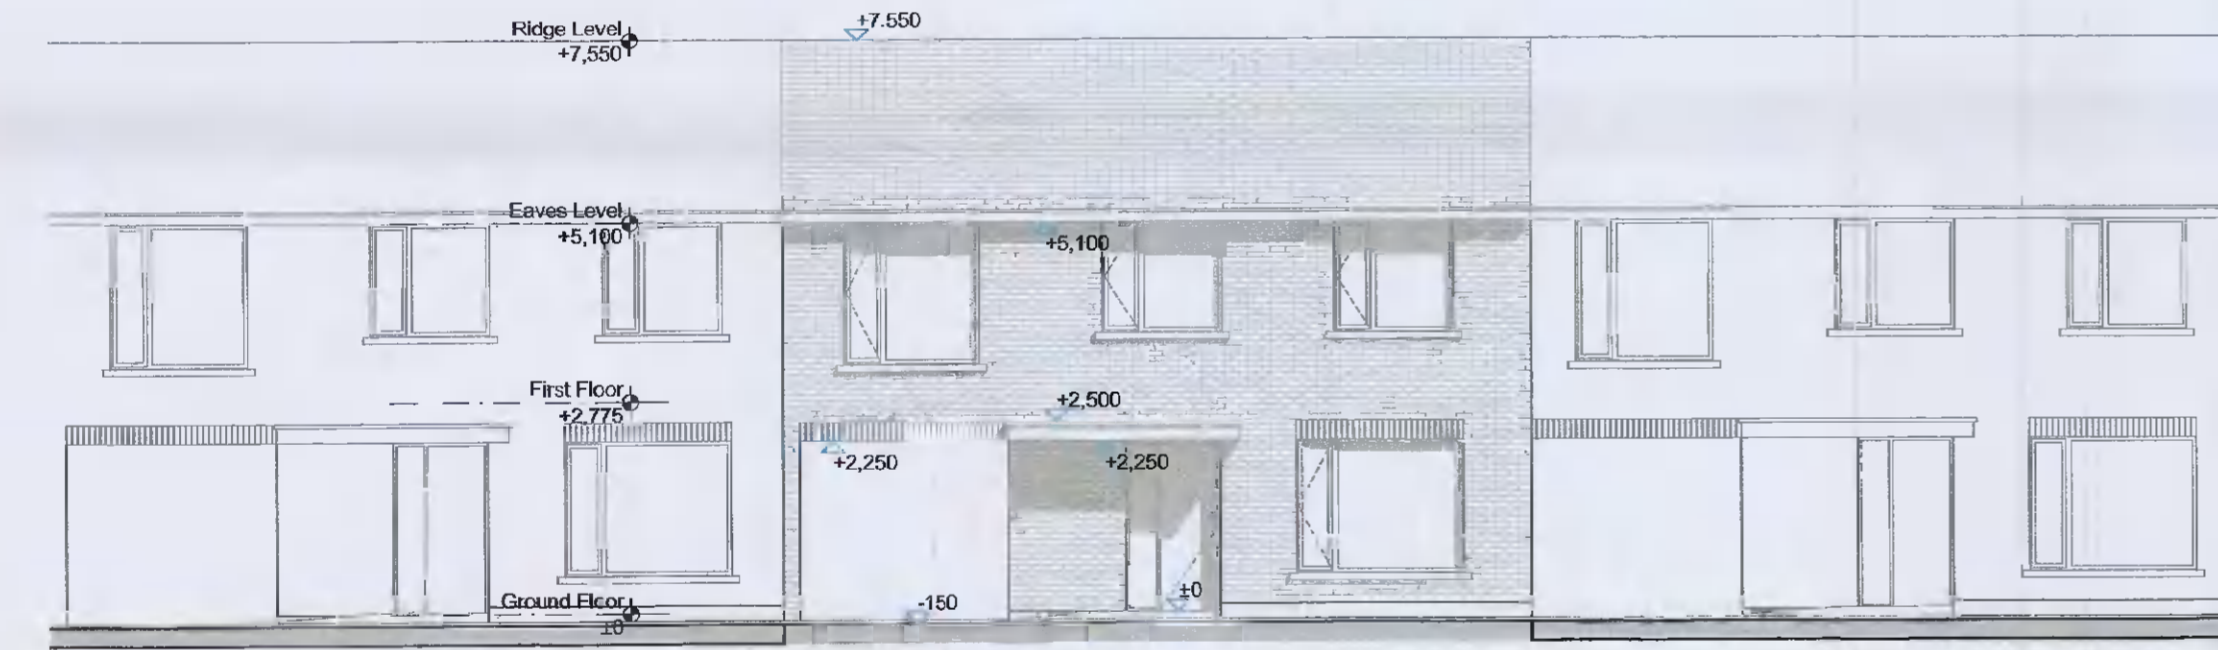


5 Existing South Elevation to Front
1:100

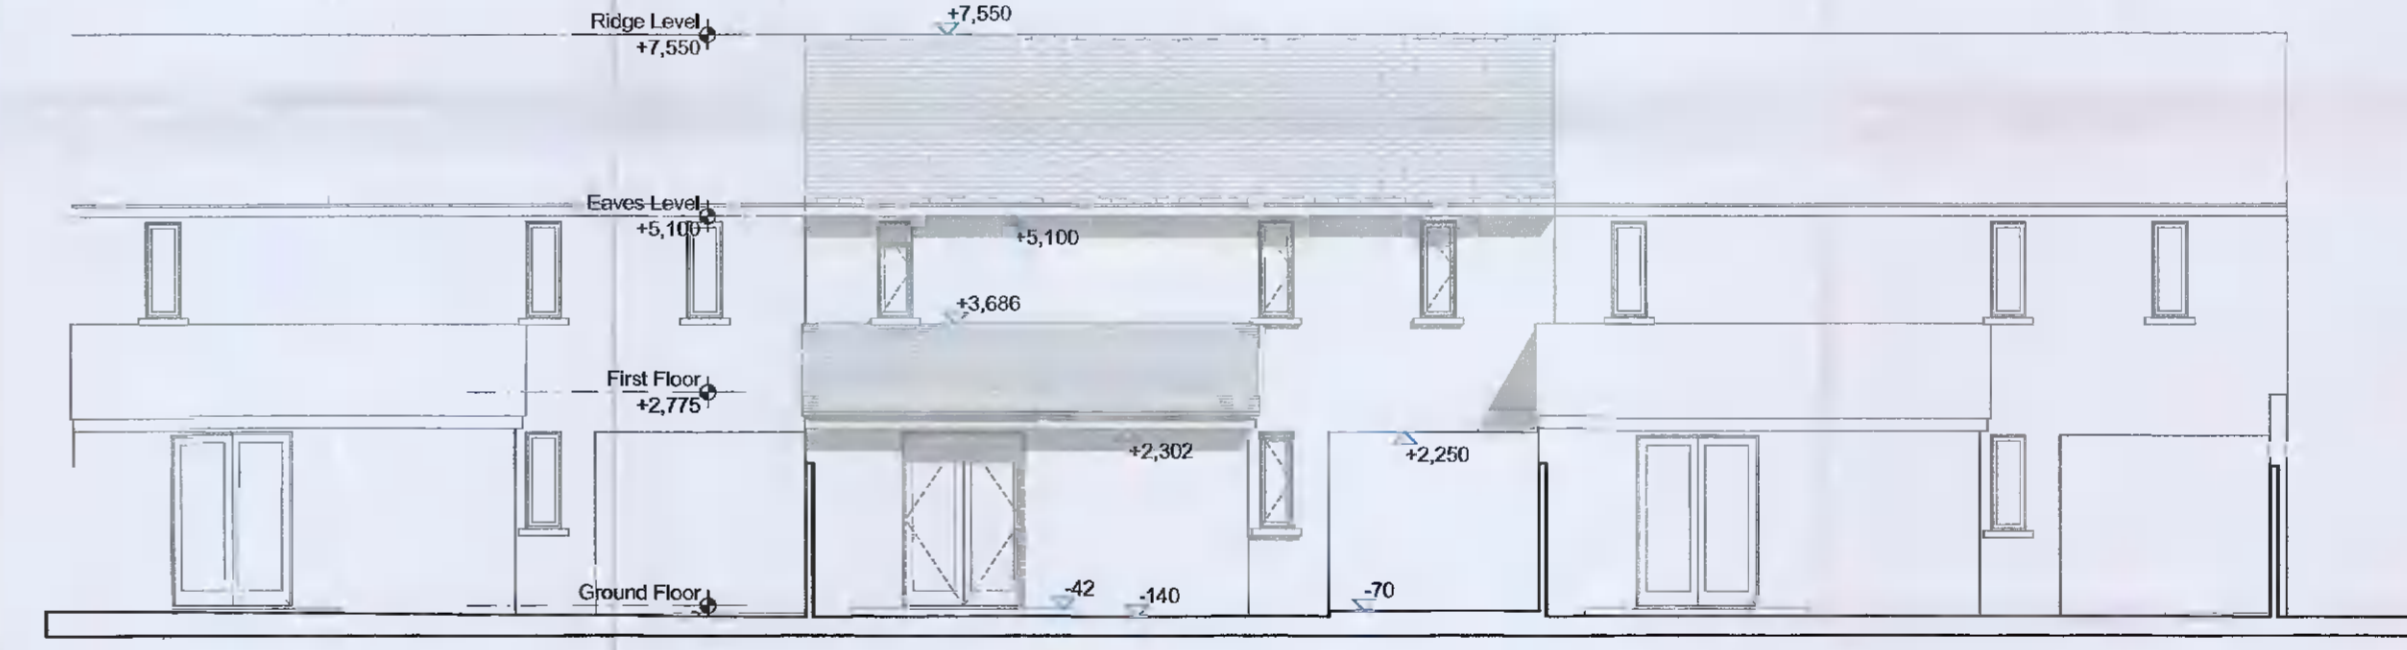


6 Existing North Elevation to Rear
1:100

SCHEDULE OF AREAS


Ground Floor	
1	Hall 12.63
2	Storage 2.34
3	WC 2.16
4	Kitchen & Dining 16.15
5	Living Room 16.29
6	Carport 16.86
66.43 m²	
First Floor	
7	Landing 6.55
8	Bathroom 3.93
9	En-Suite 2.82
10	Bedroom 1 13.12
11	Bedroom 2 8.29
12	Bedroom 3 12.25
13	HP 0.67
47.67 m²	
114.10 m²	

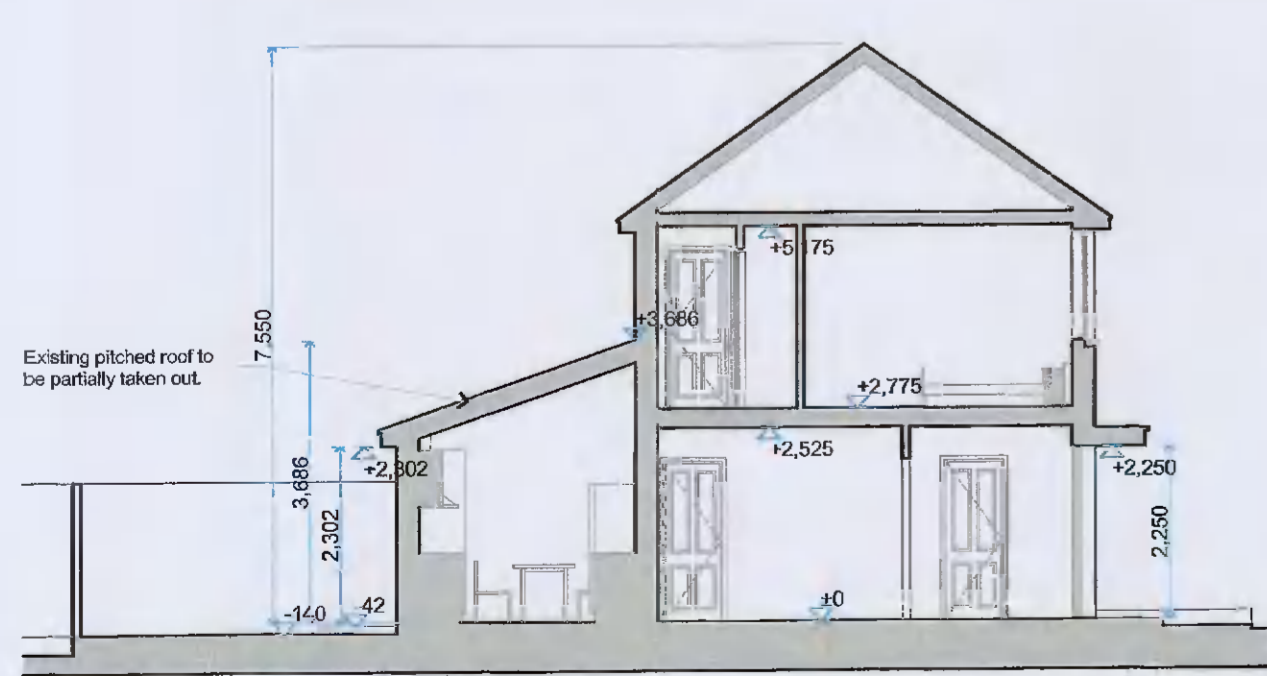


4 Existing Section A
1:100

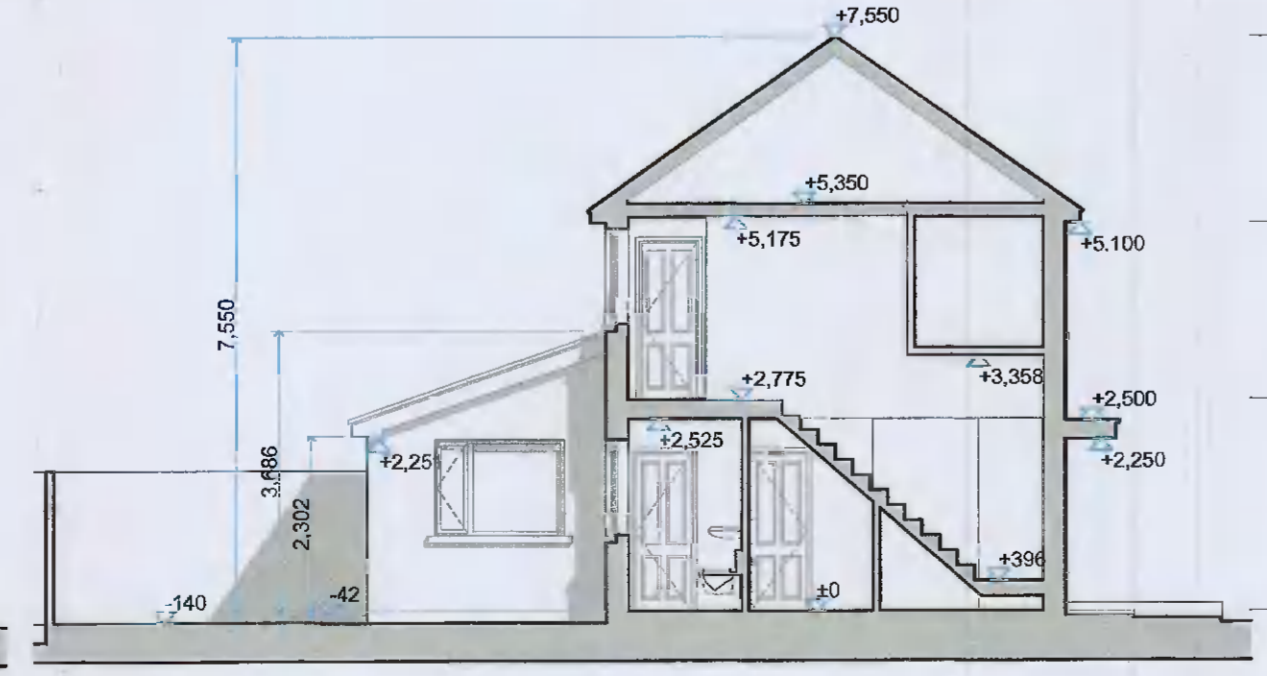

7 Existing West Elevation & Section
1:100

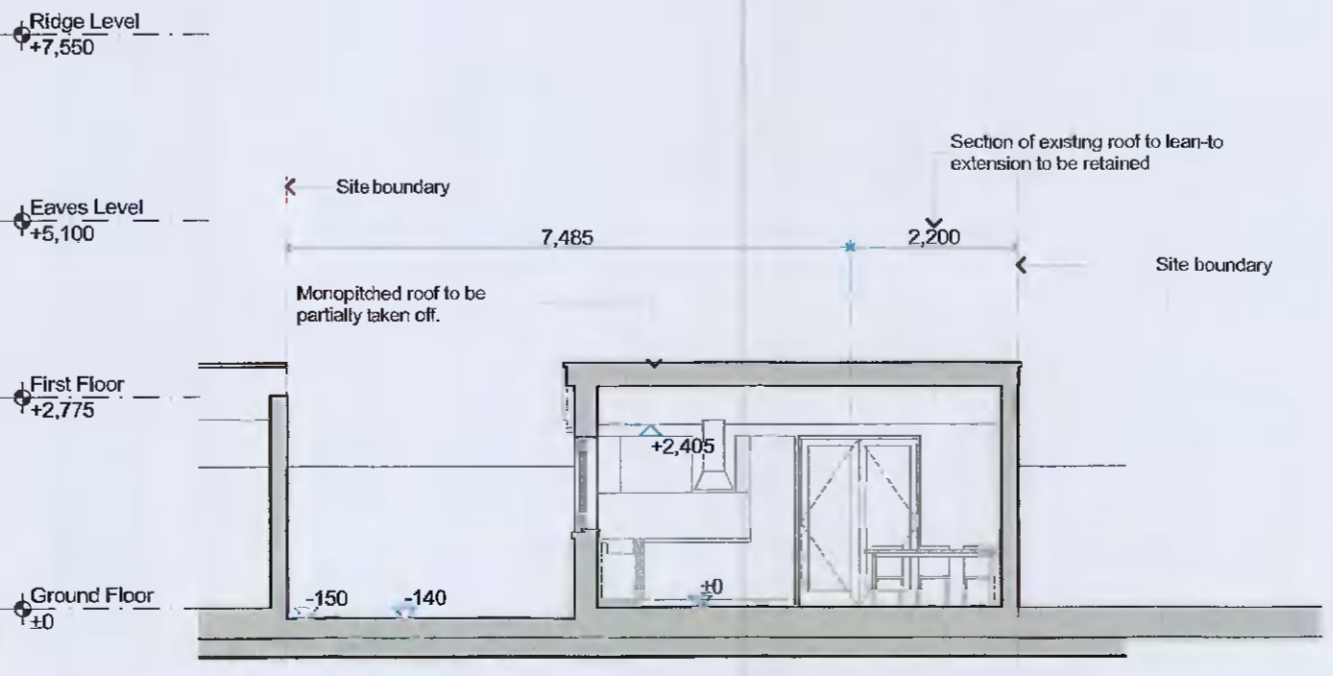

9 Existing Section B
1:100

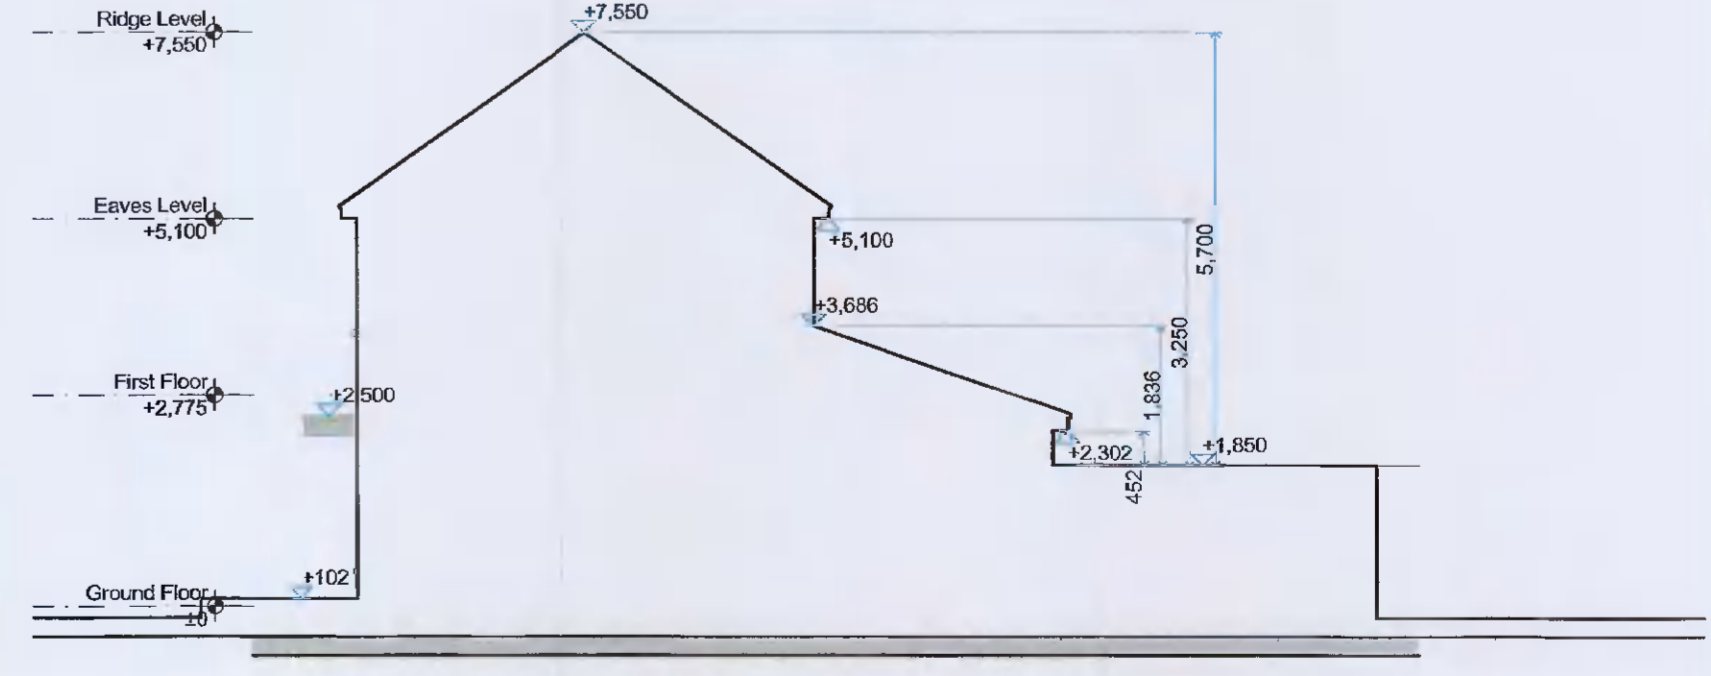

8 Existing East Elevation to Side
1:100

