



1 Proposed Ground Floor / Site Plan 1:100

2 Proposed First Floor Level 1:100

3 Proposed Roof Level 1:100

**LEGEND**  
 Existing Walls  
 Proposed new Walls  
 Walls to be demolished  
 New Area

**NOTE:**  
 All rainwater from new roofs to discharge to existing on-site drainage system.  
 No changes in roof plan area, and no increase of rainwater collected from new areas.



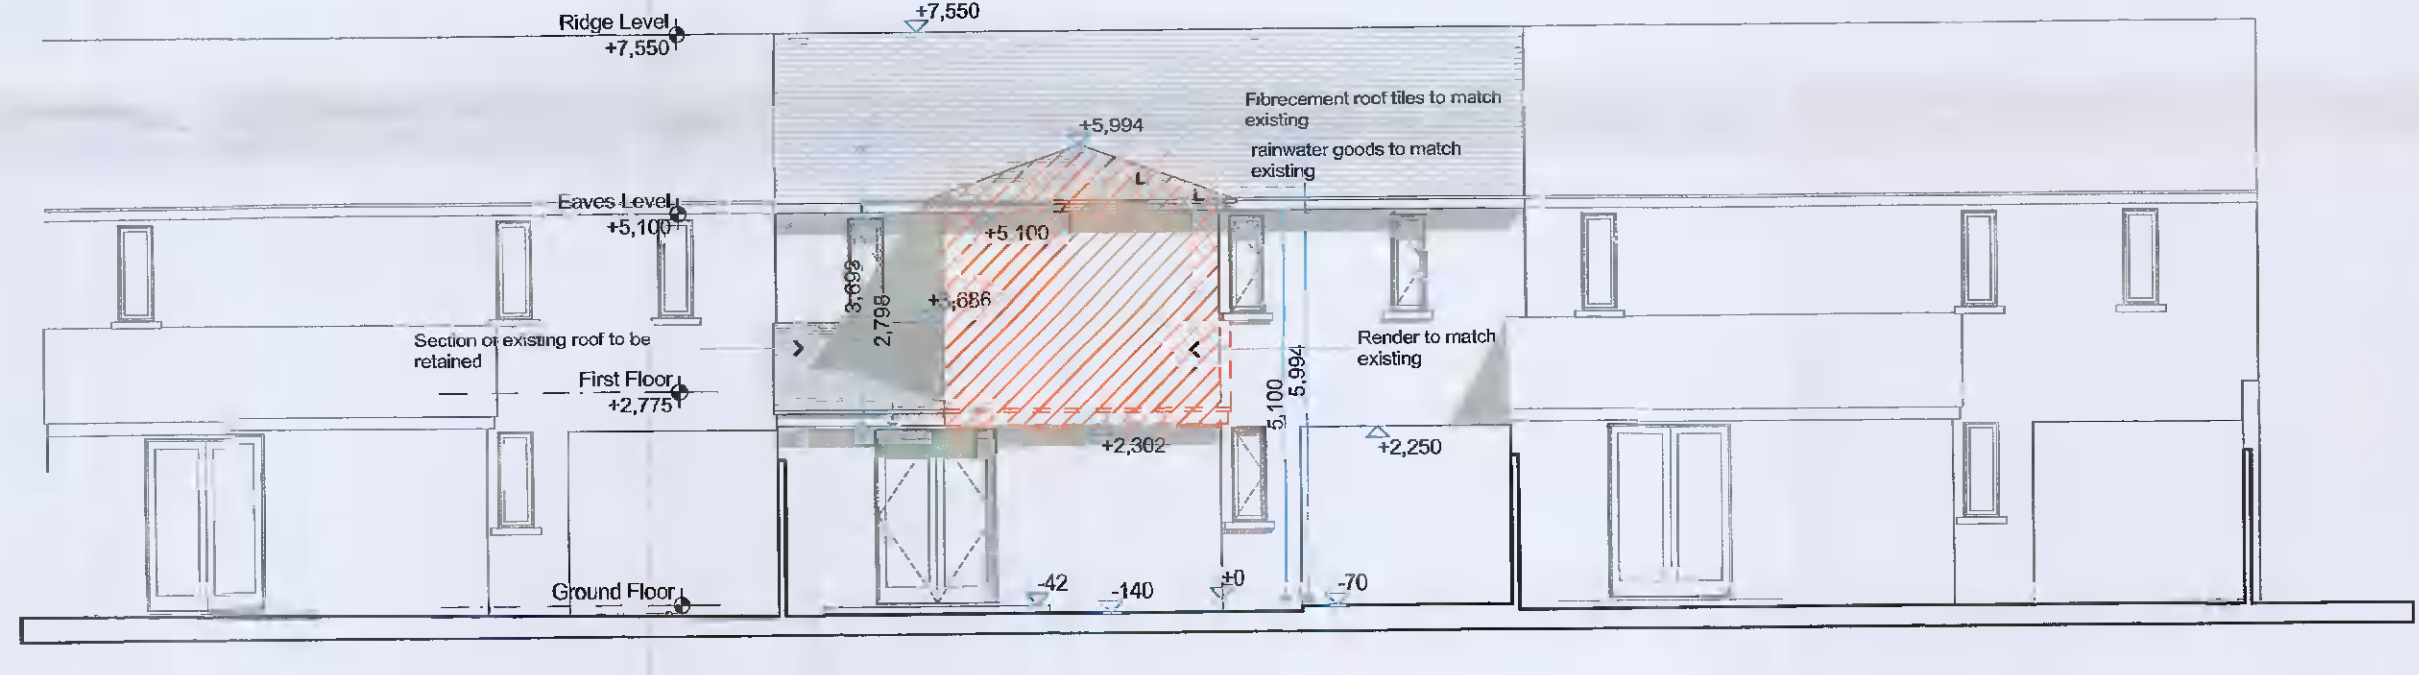
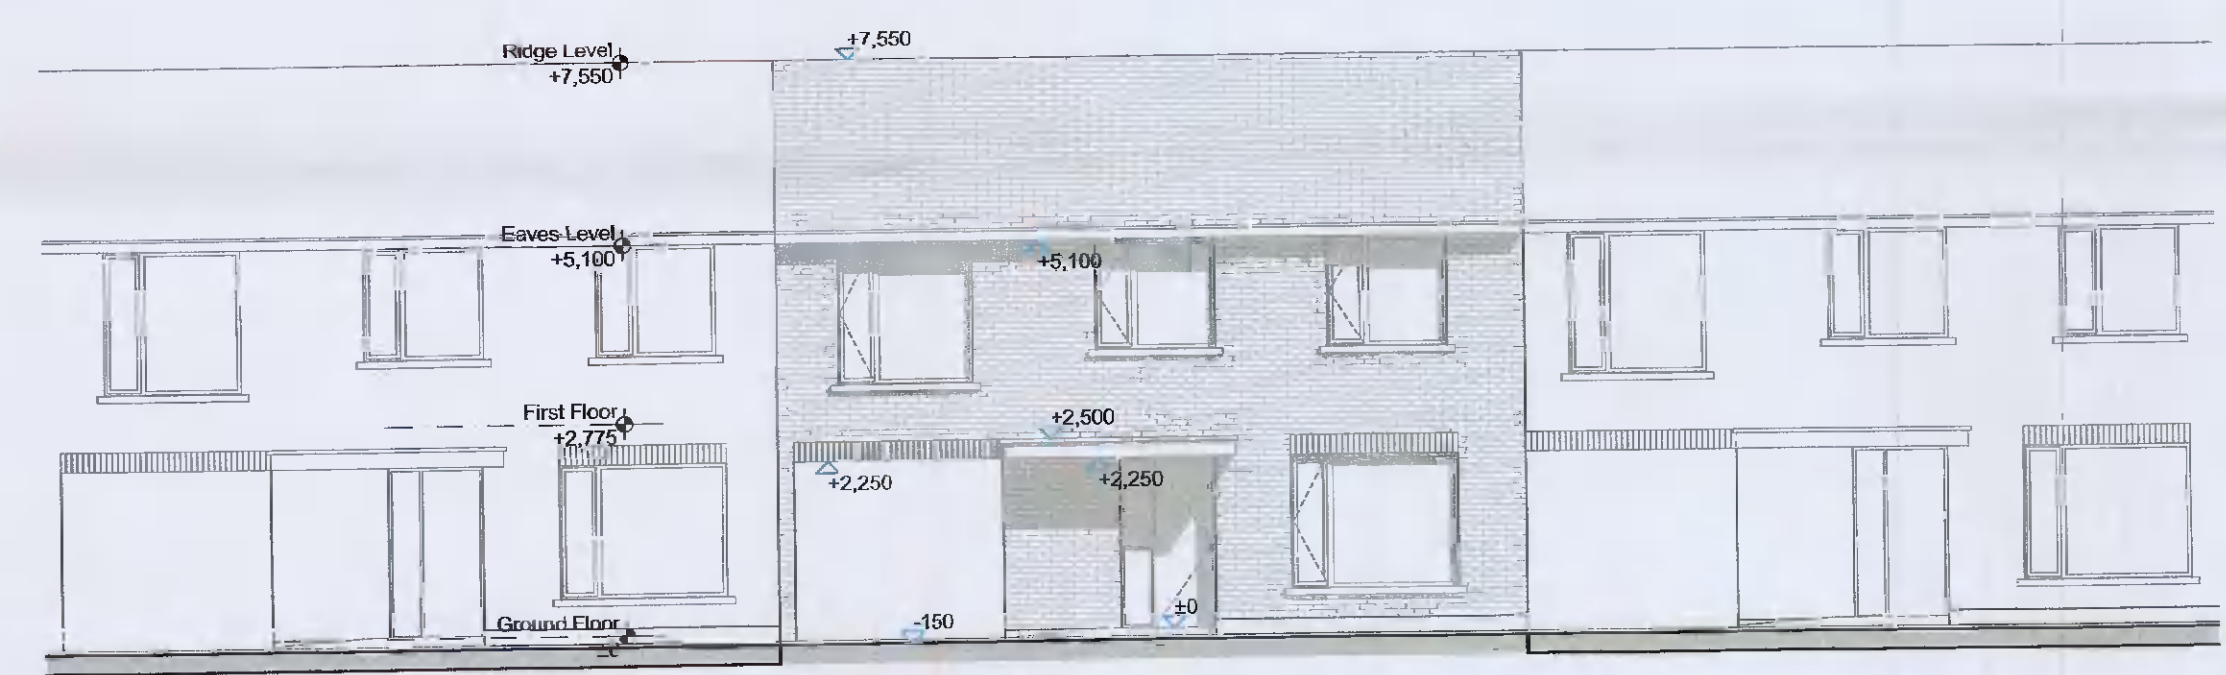


5 Existing South Elevation to Front 1:100

6 Existing North Elevation to Rear 1:100

**SCHEDULE OF AREAS**

Ground Floor	
1	Hall 12.63
2	Storage 2.34
3	WC 2.16
4	Kitchen & Dining 16.15
5	Living Room 16.29
6	Carport 16.66
<b>66.43 m<sup>2</sup></b>	
First Floor	
7	Landing 6.55
8	Bathroom 3.93
9	En-Suite 2.82
10	Bedroom 1 13.12
11	Bedroom 2 8.29
12	Bedroom 3 12.29
13	HP 0.67
14	Study 8.69
<b>56.36 m<sup>2</sup></b>	
<b>122.79 m<sup>2</sup></b>	

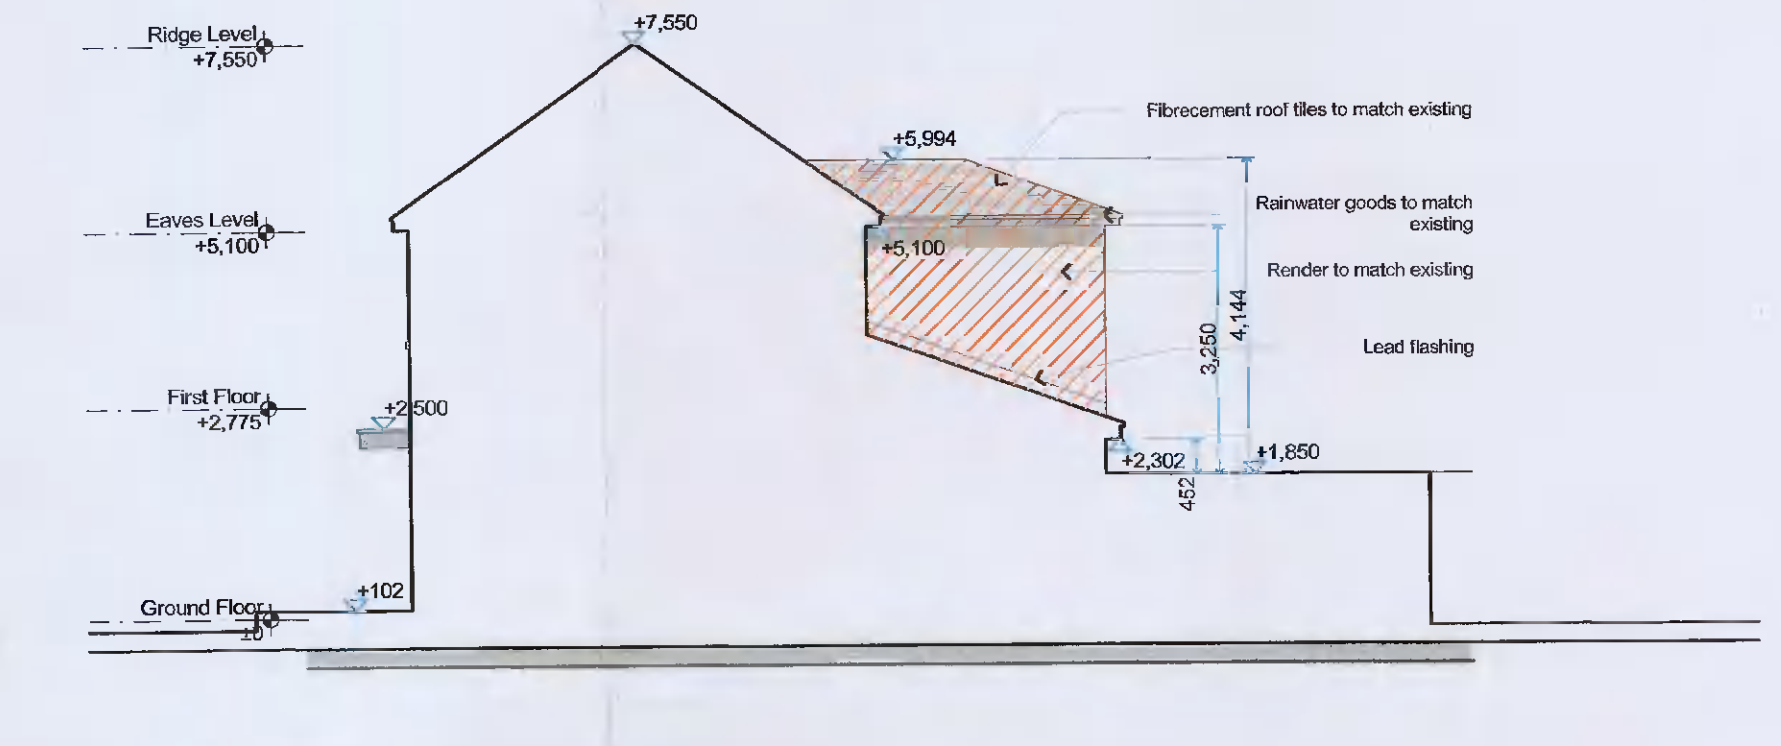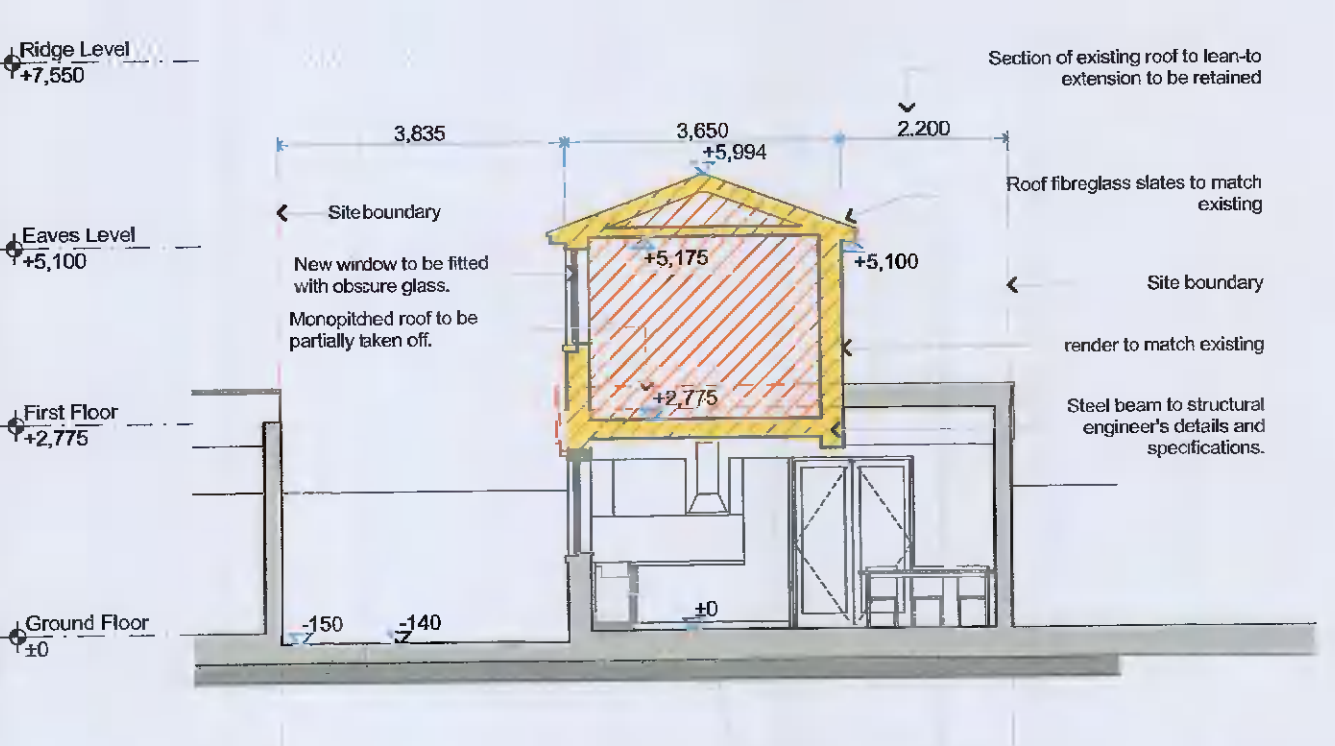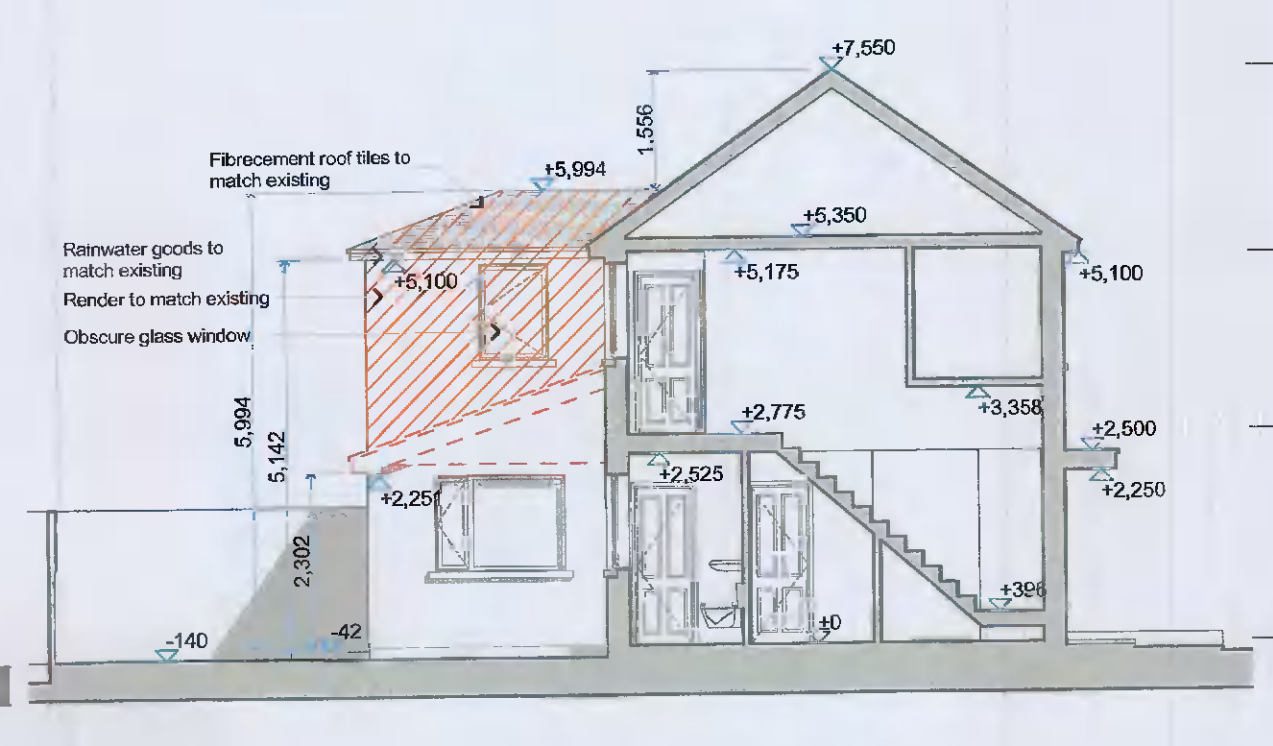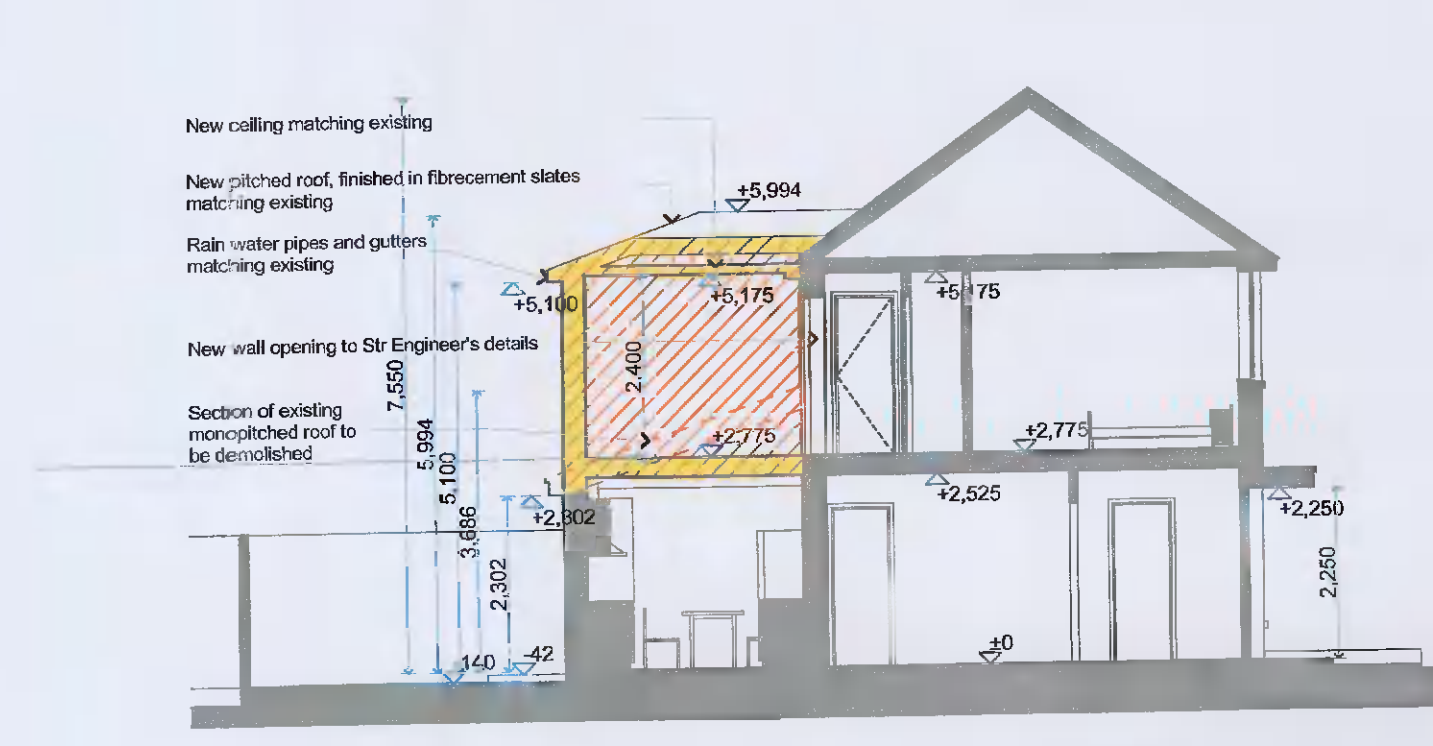

4 Existing Section A 1:100

7 Proposed West Elevation & Section 1:100

9 Proposed Section B 1:100

8 Proposed East Elevation to Side 1:100

