




1 SECTION A:A
SCALE 1:200



2 SECTION C:C
SCALE 1:200

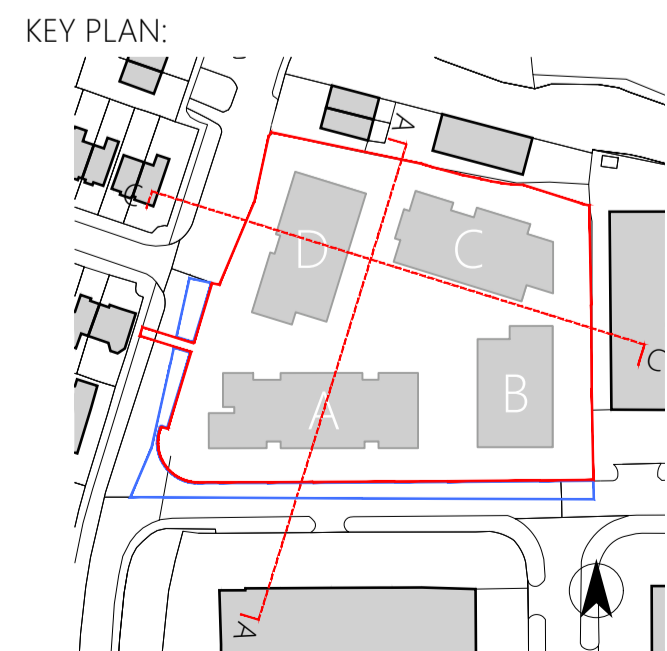

- MATERIALS KEY:**
- 1A. Light buff finish brick mix type 1 with bright pointing
 - 1B. Charcoal gray engineering brick with bright pointing
 - 1C. Red buff finish brick with bright pointing
 - 1D. Light buff finish brick mix type 2 with bright pointing
 - 2A. Powder-coated aluminum panel system type 1 - colour to be confirmed prior to commencement
 - 2B. Powder-coated aluminum panel system type 2 - colour to be confirmed prior to commencement
 - 2C. Powder-coated aluminum panel system type 3 - colour to be confirmed prior to commencement
 - 3A. Glazing system with powder-coated aluminum window profile & door frames
 - 3B. Opaque glazing system with powder-coated aluminum window profile & door frames
 - 4. Powder-coated aluminum louvers
 - 5A. Painted galvanised steel railing
 - 5B. Glass railing
 - 6. Metal framed glass sound barrier
 - 10. Existing palisade fence
- Colour and samples to be agreed prior to commencement
- Existing Ground Line
 - Site Boundary
 - Opaque Glazing
 - 1 Bedroom Apartment
 - 2 Bedroom Apartment
 - Communal Area
 - Parking
 - Plant
 - Local Employment Room

1:200 A1

SECTIONS A:A & C:C

SHIPSEYBARRY

PROJECT: ORCHARD GATE SHD
 SCALE: 1:200 @ A1 DATE: 11.2021 DRAWING DESCRIPTION: SECTIONS A:A & C:C
 CLIENT: AAI PALMERSTOWN LTD.
 OVERSEEN BY: JJ APPROVED BY: GB DRAWING NO: SB-2019-41-300