




1 SECTION D1:D1
SCALE 1:200



2 SECTION D2:D2
SCALE 1:200

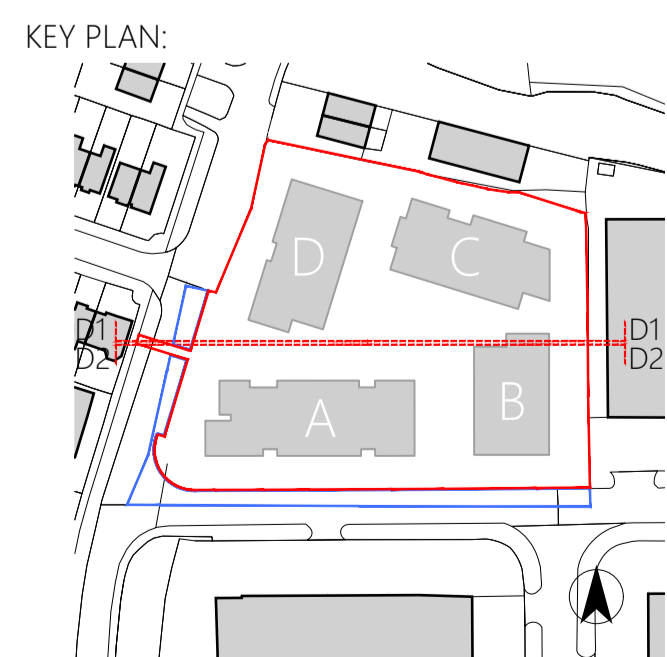

MATERIALS KEY:

- | | |
|---|--|
| 1A. Light buff finish brick mix type 1 with bright pointing | 3A. Glazing system with powder-coated aluminum window profile & door frames |
| 1B. Charcoal gray engineering brick with bright pointing | 3B. Opaque glazing system with powder-coated aluminum window profile & door frames |
| 1C. Red buff finish brick with bright pointing | 4. Powder-coated aluminum louvers |
| 1D. Light buff finish brick mix type 2 with bright pointing | 5A. Painted galvanised steel railing |
| 2A. Powder-coated aluminum panel system type 1 - colour to be confirmed prior to commencement | 5B. Glass railing |
| 2B. Powder-coated aluminum panel system type 2 - colour to be confirmed prior to commencement | 6. Metal framed glass sound barrier |
| 2C. Powder-coated aluminum panel system type 3 - colour to be confirmed prior to commencement | 10. Existing palisade fence |
| | Colour and samples to be agreed prior to commencement |

- | | | |
|----------------------|-----------------------|----------------|
| Existing Ground Line | Site Boundary | Opaque Glazing |
| 1 Bedroom Apartment | Parking | |
| 2 Bedroom Apartment | Plant | |
| Communal Area | Local Employment Room | |

1:200 A1

<p>PROJECT: ORCHARD GATE SHD SCALE: 1:200 @ A1 DATE: 11.2021</p>		<p>DRAWING DESCRIPTION: SECTIONS D1:D1, D2:D2 OVERSEEN BY: MD APPROVED BY: GB</p>		<p>CLIENT: AAI PALMERSTOWN LTD. DRAWING NO: SB-2019-41-302</p>	
<p>SHIPSEYBARRY</p>					