



Symbol	Hard Landscaping SURFACES
	High quality, pigmented concrete 'planks' (podium and footpath)
	Accent paviors (stripes) Pigmented concrete paviors or natural granite 'planks'
	Seating Areas Pigmented concrete paviors or natural granite 'cobble'
	Playground Surfacing Recycled rubber safety surface with coloured top layer
	Epoxy bound gravel to selected colour
	Carriageway - Porous Asphalt
	Footpath - exposed aggregate concrete finish
	Footpath - Concrete sets / cobbles

Symbol	STREET FURNITURE
	Galvanised steel tree grate flush with paving level
	Stainless steel bicycle rack
	Timber bench on painted galvanised steel frame
	Polished concrete block bench
	Mid height bollard in planting area
	4-5m high decorative light
	Play Equipment - natural (robinia timber or similar) - to be agreed with SDCC
	Play Equipment - Lily pad play springers fitted in lawn
	Paving at SW Corner Large paving slabs interrupted with areas of lawn/ground cover/bound gravel.
	Cycle Path - pigmented tarmacadam

Existing cycle paths on either side of Kennelfort Road

Proposed new pedestrian crossing

Proposed west facing covered seating area

Pigmented concrete 'planks' with narrow, accent paviors to break up pattern.

Proposed east facing lawn with play elements and seating

Proposed play area finished in safety play surface. Refer to Landscape Report for natural play equipment.

Footpath - exposed aggregate concrete finish

New access road - porous asphalt


New pigmented tarmacadam cycle path

ENHANCED STREETSCAPE
Cherry Orchard Estate Road enhanced with new cycle lane and paved footpaths animated with active uses including the resident's amenities, gym, lounge and meeting rooms. The focus is on creating a much greener, improved pedestrian experience by introducing significant new planting and trees.

Pigmented concrete 'planks' with narrow, accent paviors to break up pattern.

Proposed colonnaded, gated entry to differentiate the public open space from the resident's communal courtyard at podium level.

Proposed south facing steps and terraced seating creates amphitheatre like relationship with the new public realm created as part of the redesign of the street interface on Cherry Orchard Estate Road.

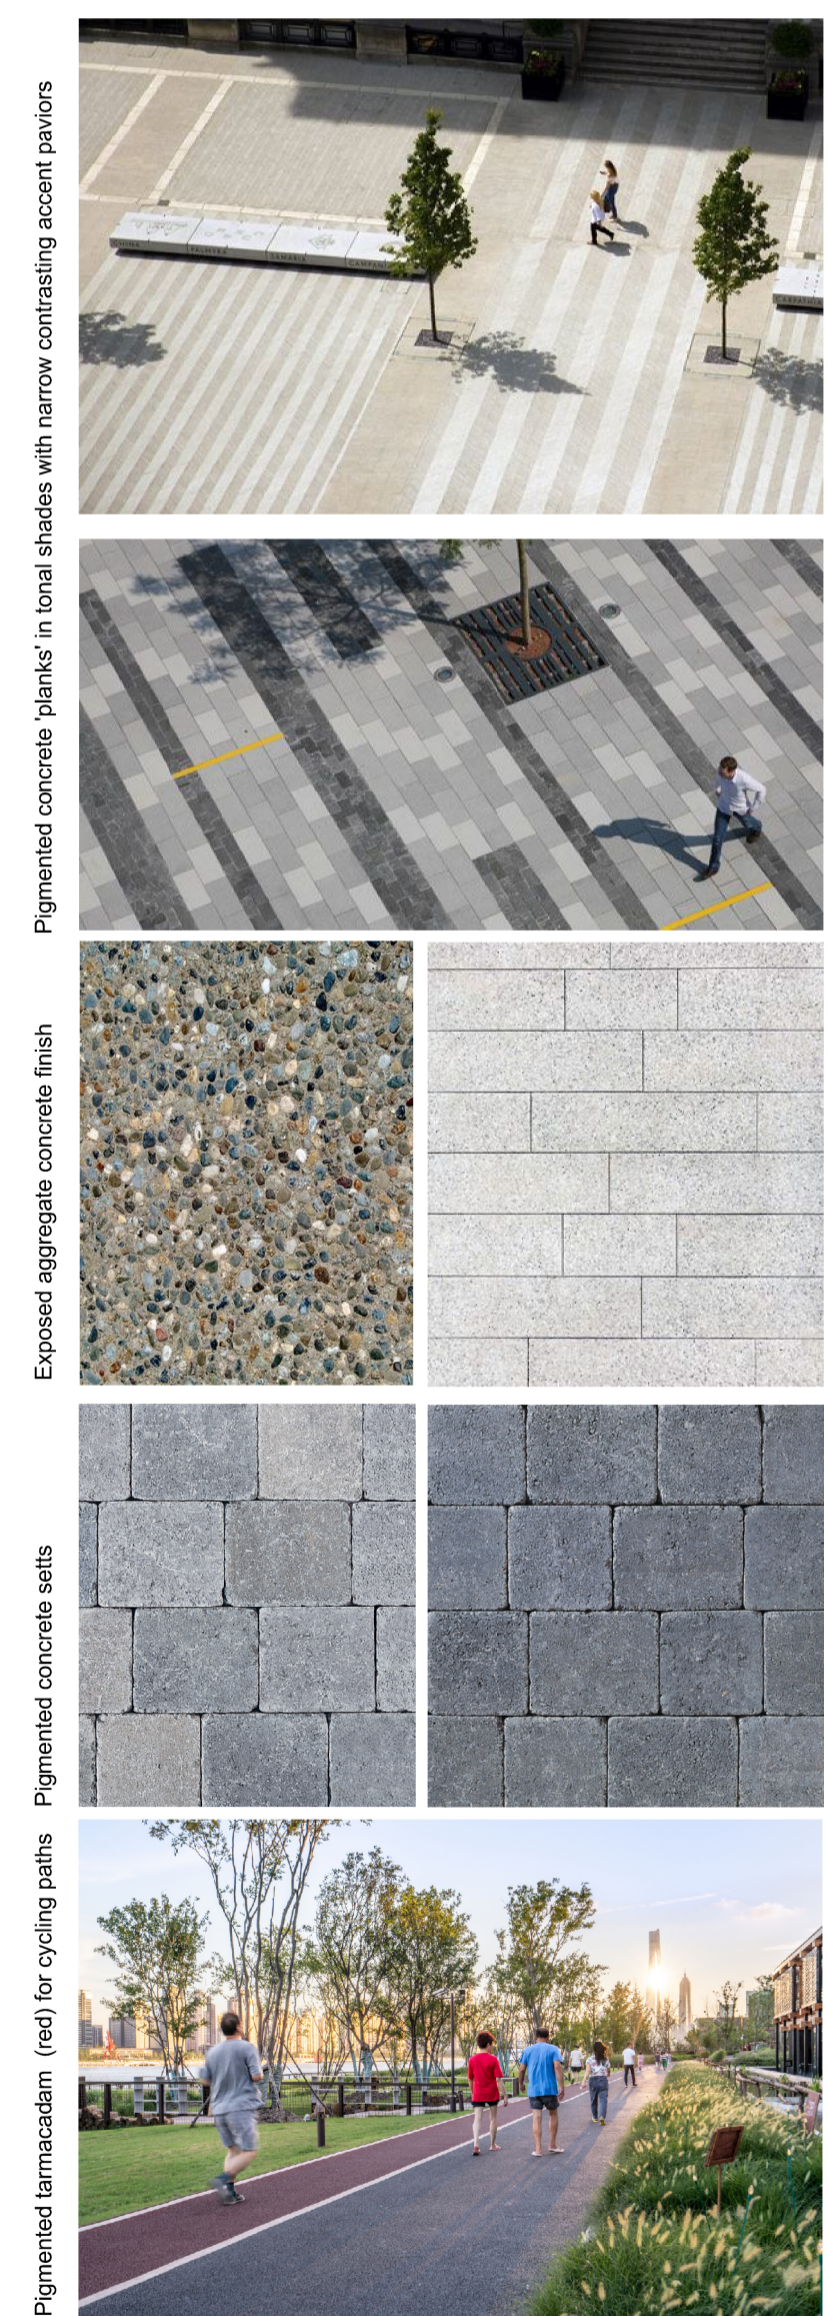


Pigmented concrete 'planks' in tonal shades with narrow contrasting accent paviors

Exposed aggregate concrete finish

Pigmented concrete sets

Pigmented tarmacadam (red) for cycling paths

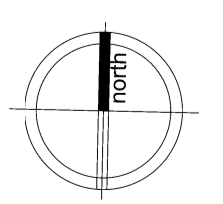

NOTES / LEGEND

* DO NOT SCALE. USE FIGURED DIMENSIONS ONLY.
 ** THIS DRAWING IS TO BE READ IN CONJUNCTION WITH ALL RELEVANT SPECIFICATIONS AND DRAWINGS.
 *** ALL DIMENSIONS TO BE CHECKED ON SITE.
 **** IN THE EVENT OF ANY DISCREPANCIES BETWEEN DRAWINGS THE CONTRACTOR IS TO INFORM THE ARCHITECT IMMEDIATELY.

Revision	Date	Description	By
P.0	06.12.21	Issued for SHD Planning Application	IR

Drawing Status:
planning application

Telephone: +353 85 7378900
 e-mail: isa@ilsarutgers.com

Project:	ORCHARD GATE SHD, Palmerstown		
Drawing:	LANDSCAPE DESIGN - HARD LANDSCAPING FINISHES		
Date:	November 2021	Drawn by:	IR
Client:	AAI Palmerstown Ltd.	Scale:	1:250@A1 / 1:500@A3
Job No.:	210401	Dwg No.:	3500
Rev.:			P.0

ilsa rutgers landscape architecture

ARCHITECTURAL DESIGN LANDSCAPE DESIGN