




L-1 Site Layout 1:200

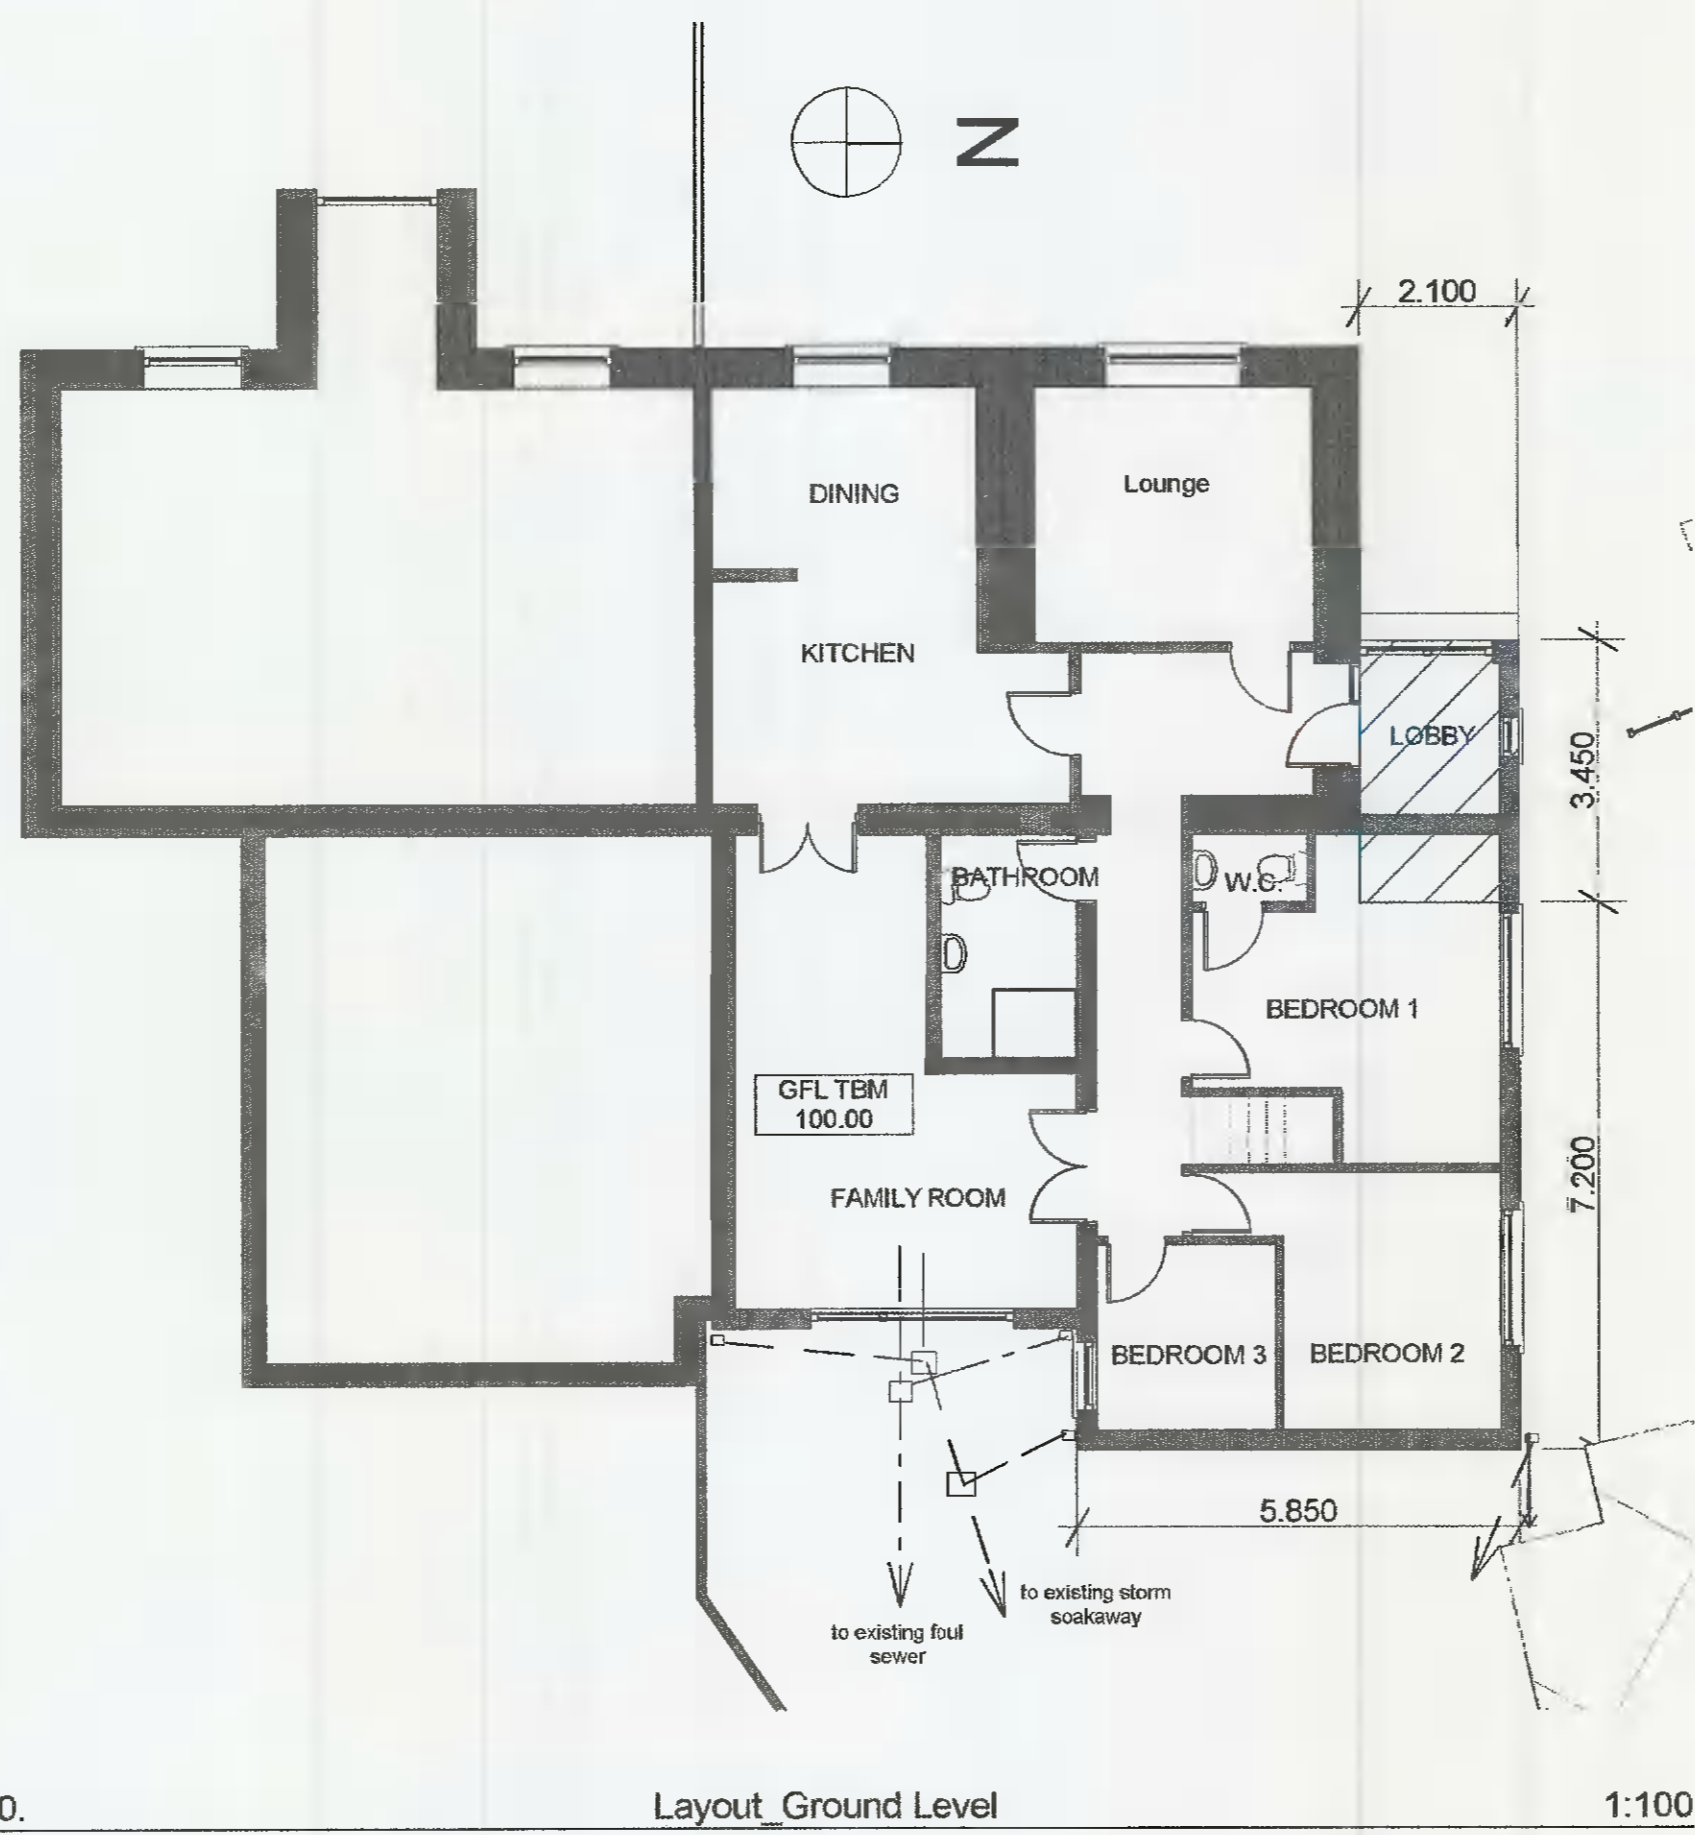


L_0 Layout_Ground Level 1:100

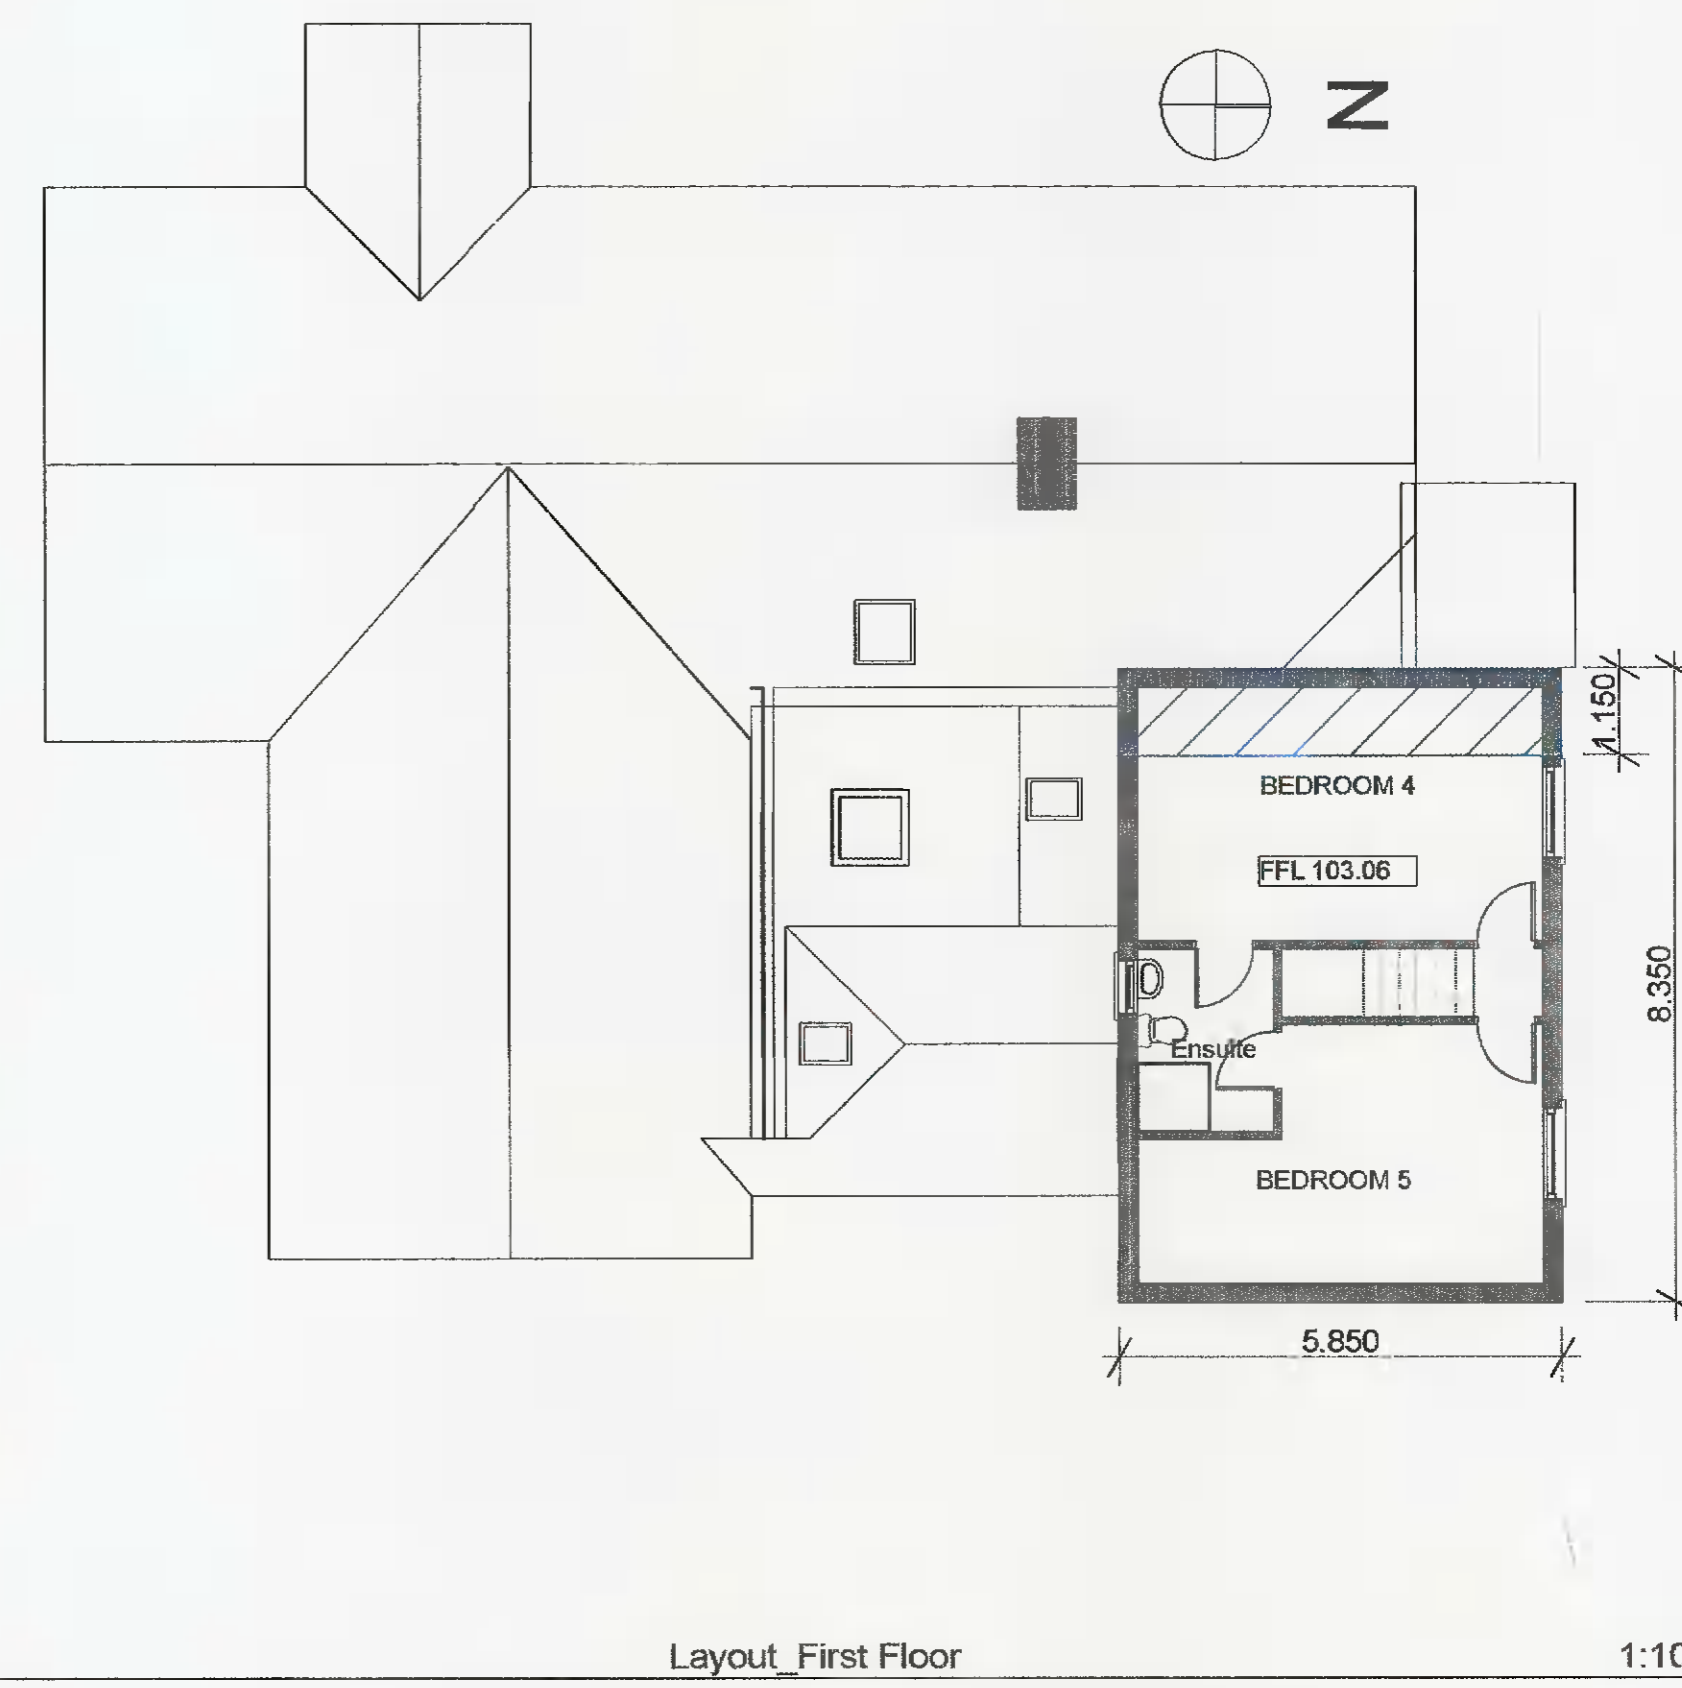


L_1 Layout_First Floor 1:100

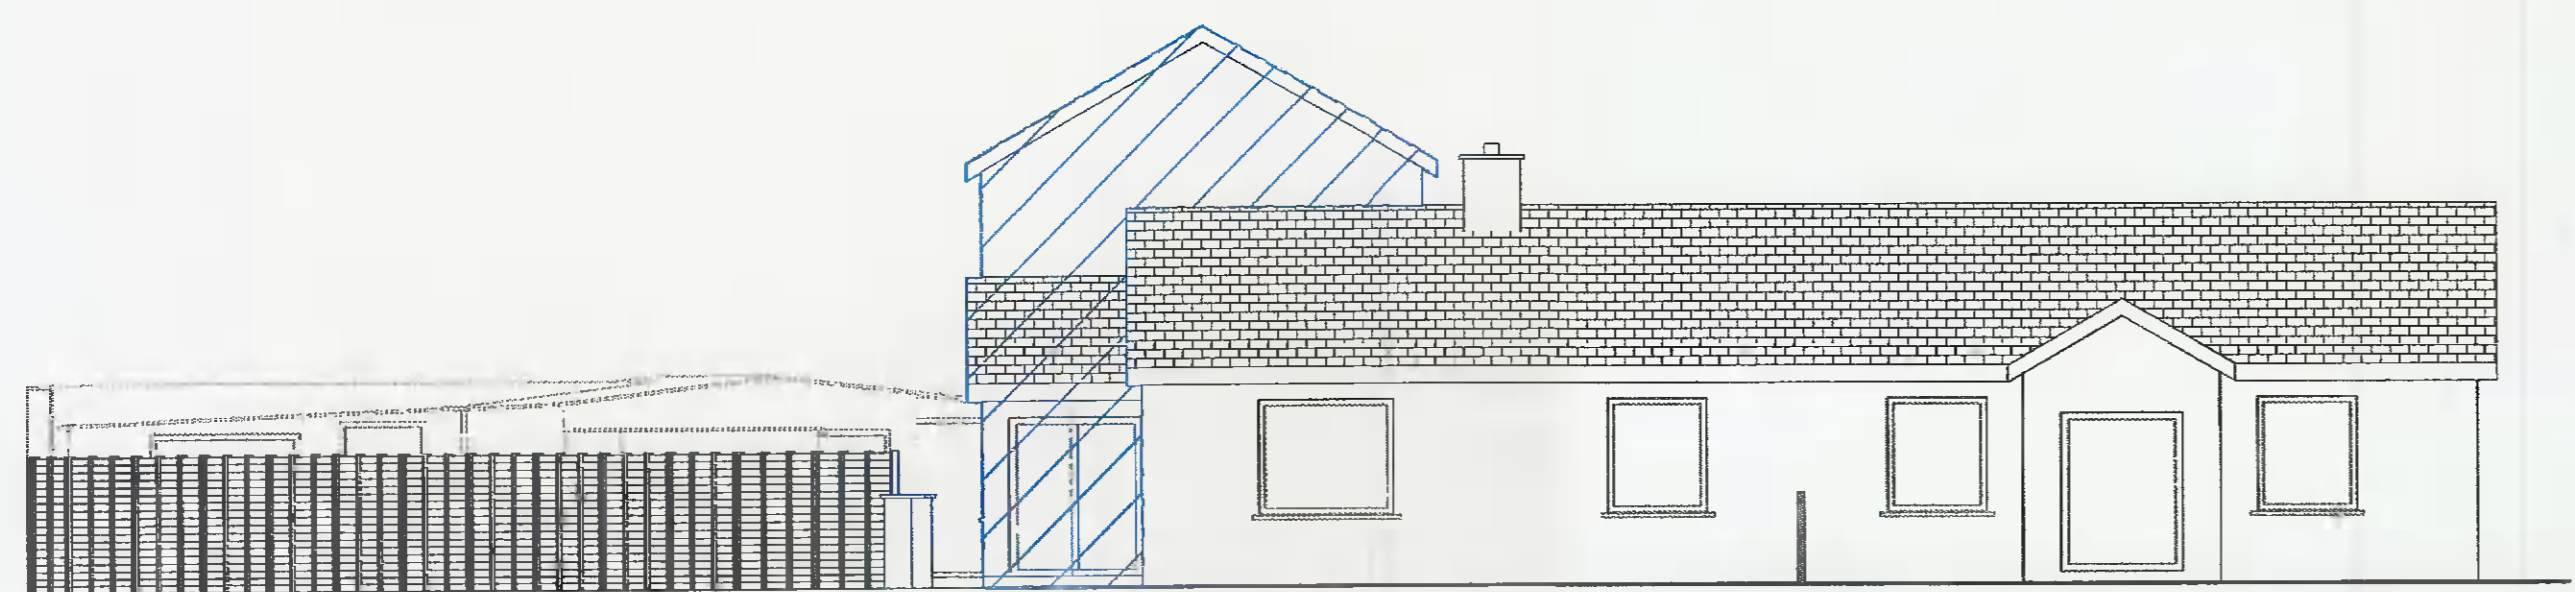


EW Elev West 1:100

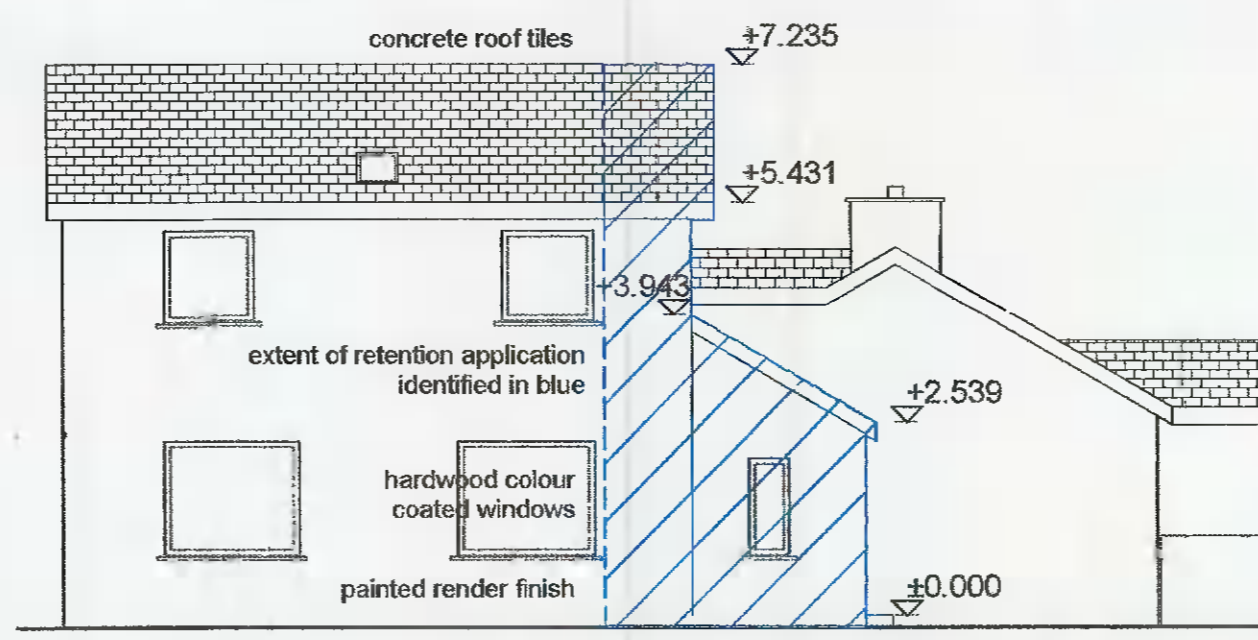


EN Elev North 1:100

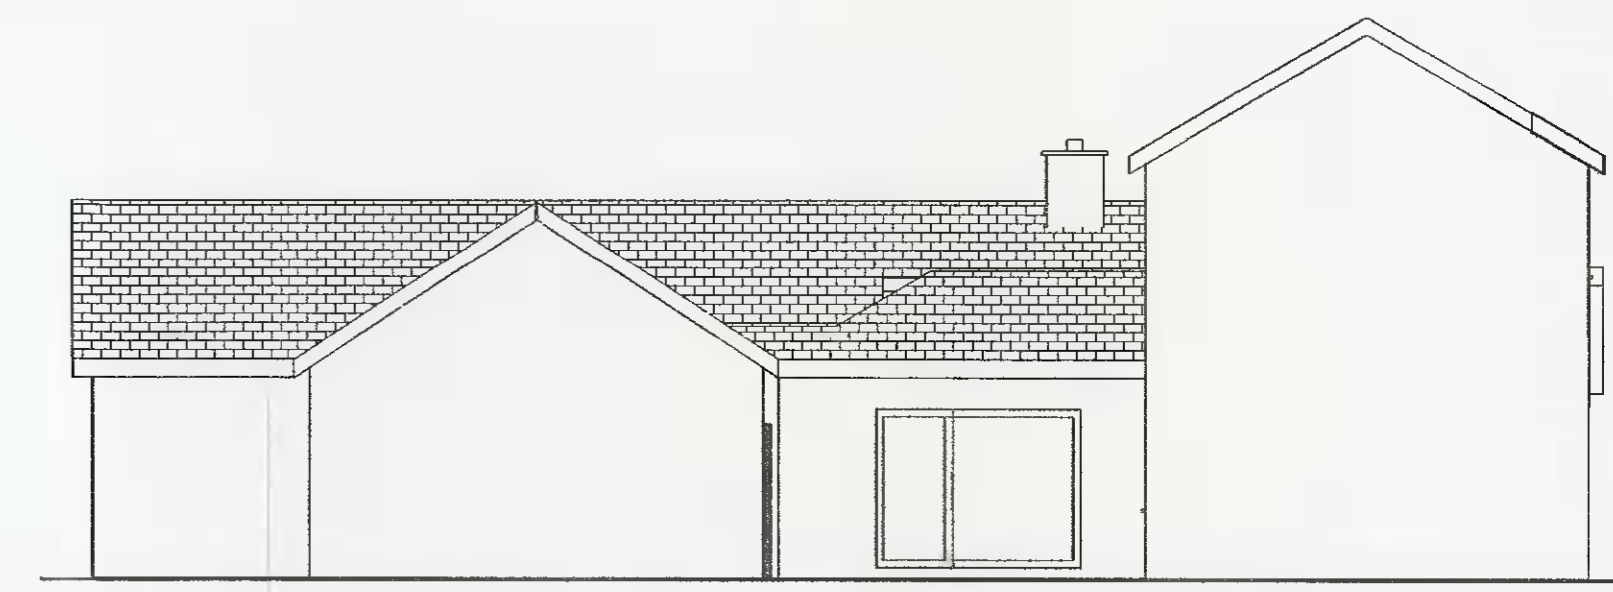

EE Elev East 1:100

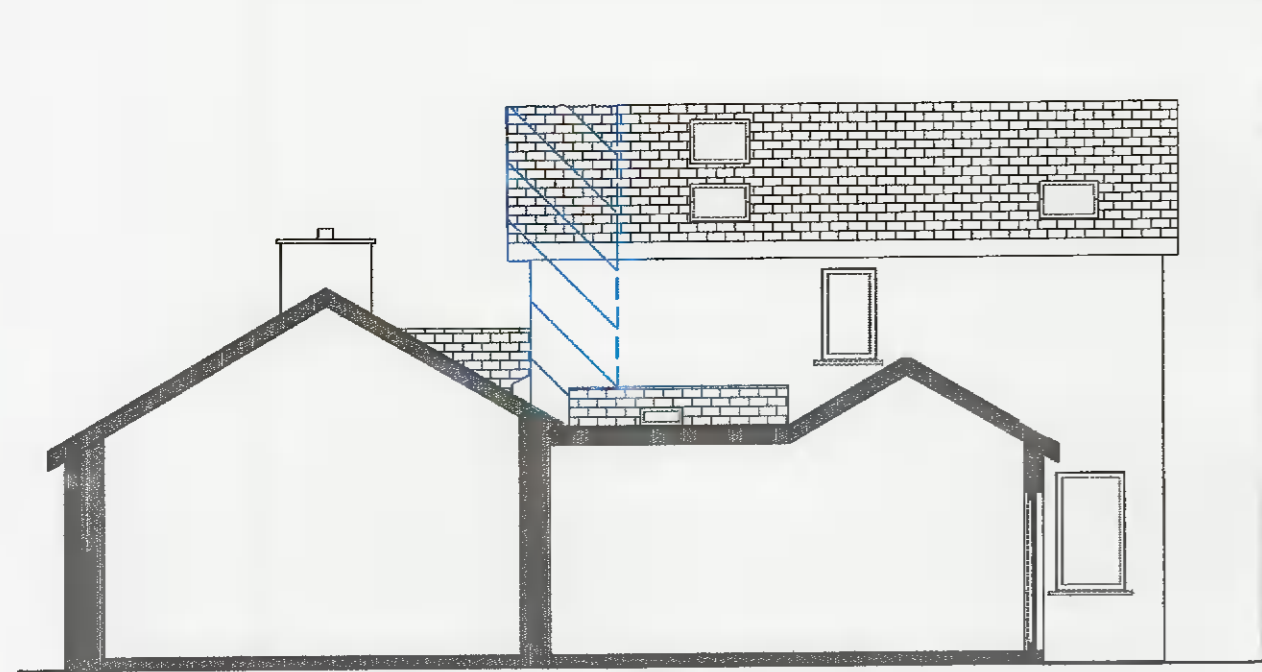

ES Elev South 1:100

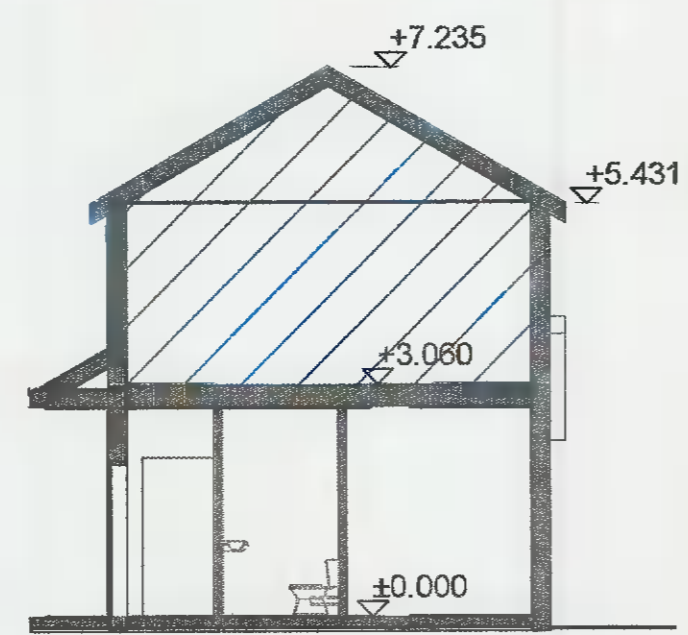

SAA Section 1:100

ΔP2	Planning Application	28/10/21
ID	Description	Date

O'Brien:architects

29 & 31 MAIN STREET LEIXLIP CO. KILDARE t: 01-6246354 obrienarchitects@icl.ie

Project **1 Daletree Rd, Ballycullen, Dub 24 for Donal Dunleavy**

Drawing Name Planning Application			
L-1., L_0., L_1., SAA, EW, EN, EE, ES,			
Drawing Issue Phase PLANNING			
Project 2149	Layout 1	Phase P	Revision 2

Drawing Scale 1:200, 1:100	Drawn by Cyril O'Brien	Revision Date 28/10/21
-------------------------------	---------------------------	---------------------------