



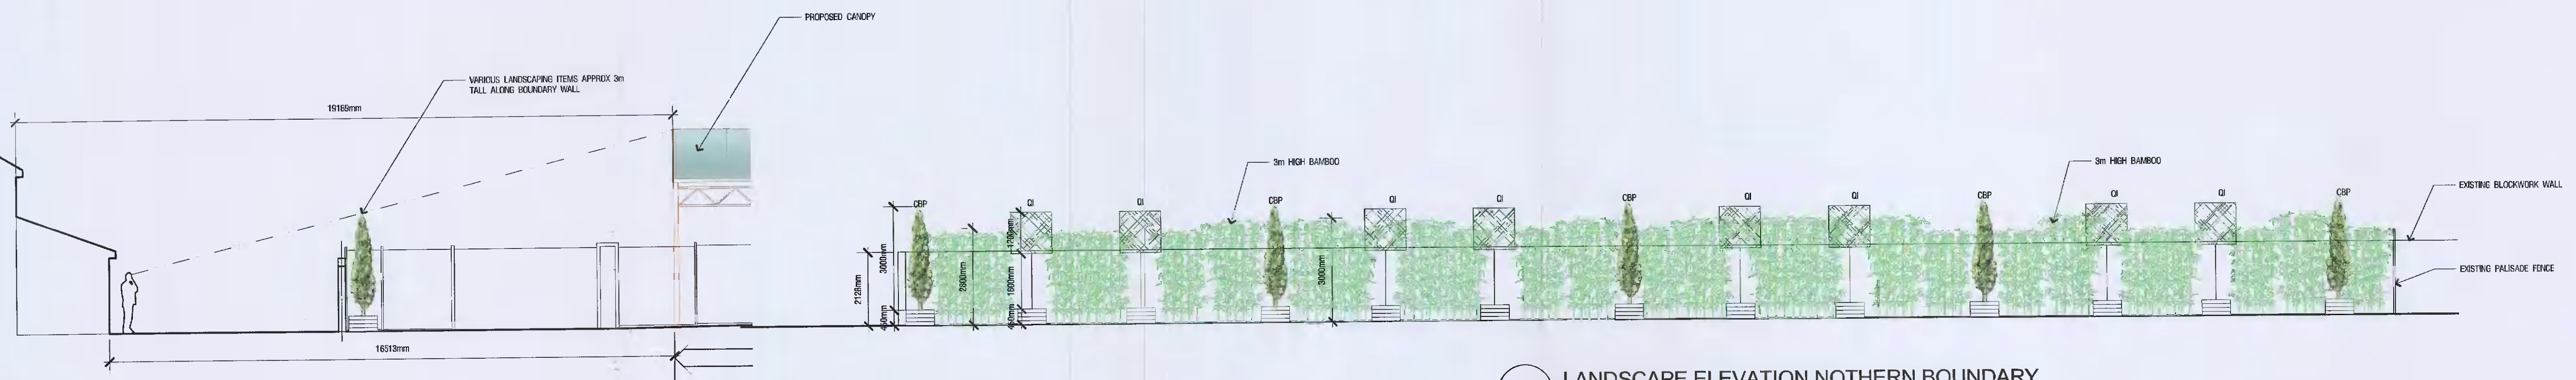


15 **LANDSCAPE SECTION**
Scale: 1:100




13 **LANDSCAPE ELEVATION NOTHERN BOUNDARY**
Scale: 1:100

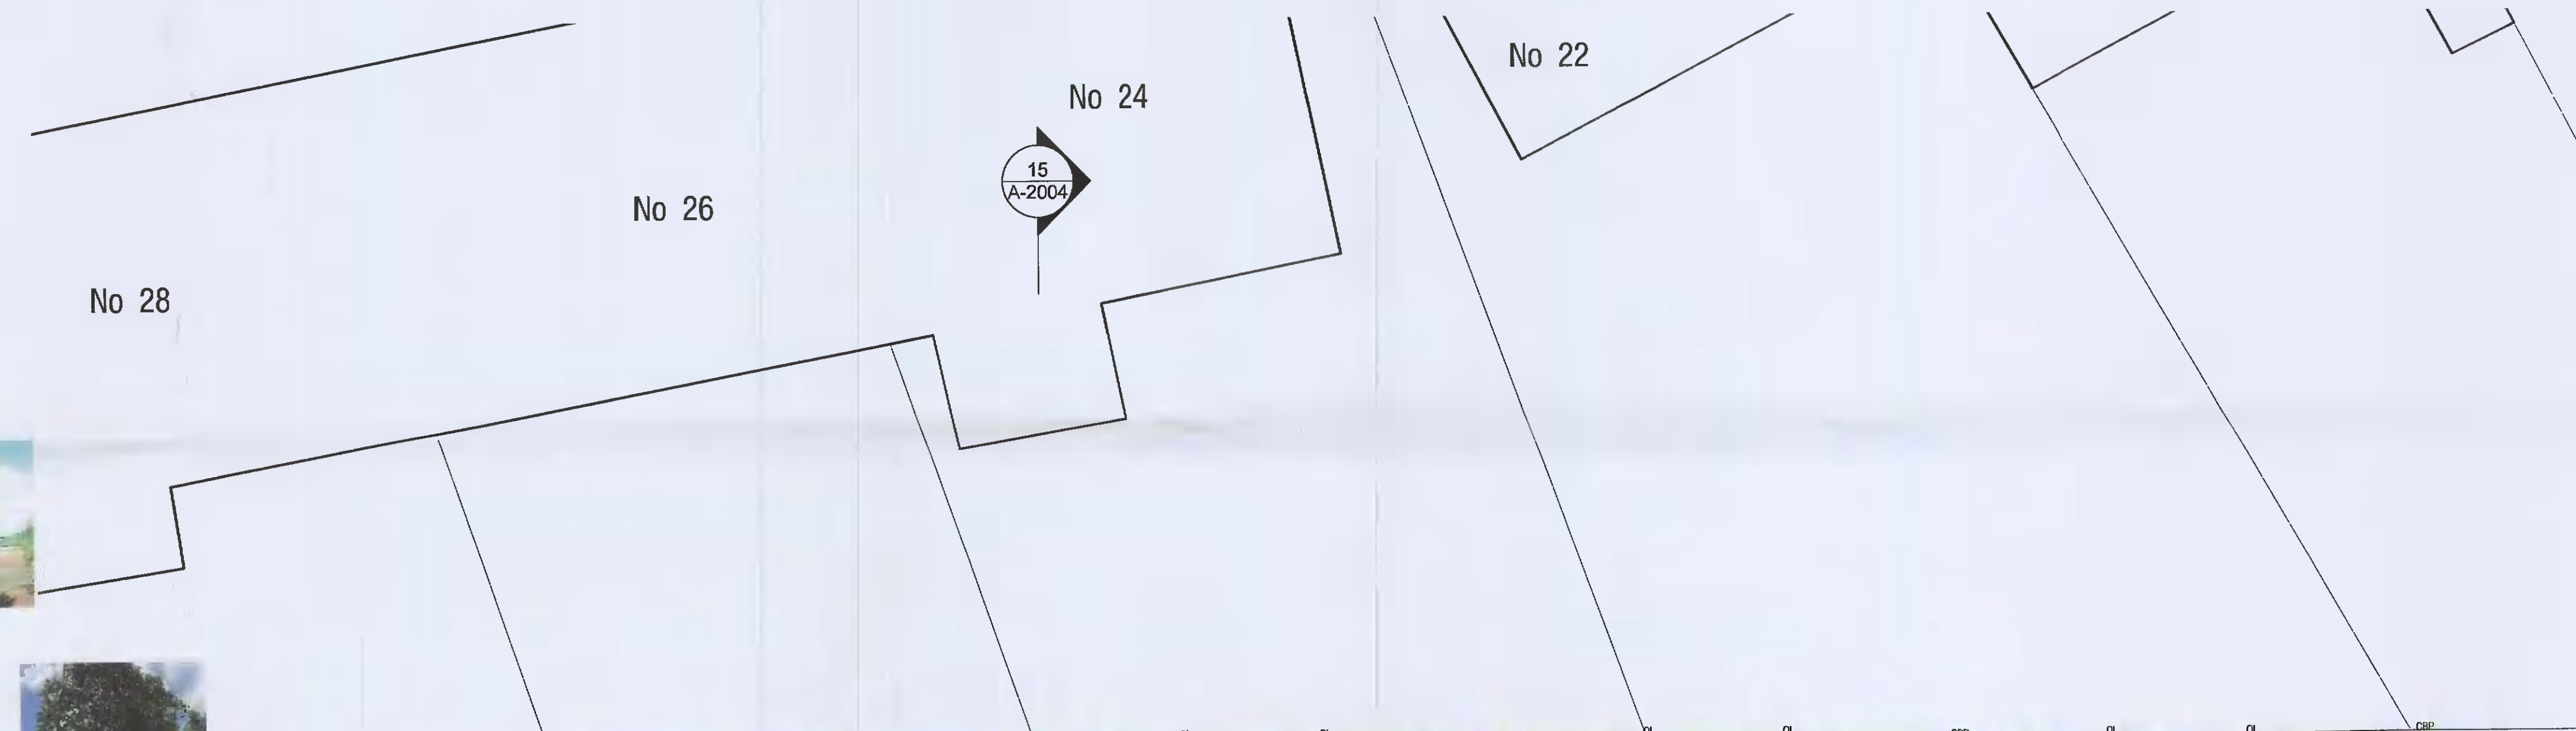


LANDSCAPE LEGEND

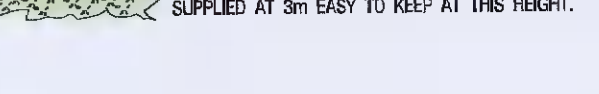-  CARPINUS BETULUS PYRAMIDALIS (HORSEBEAM) - IN 600 SQUARE x450 HIGH PLANTER TO BE KEPT THRUOUT TO APPROX 3m HEIGHT
-  QUERCUS ILEX ESPALIER (EVERGREEN OAK) - IN 600 SQUARE x450 HIGH PLANTER WITH 1.2 x 1.2m FRAMES WITH 1.6m HIGH TRUNK
-  PHYLLOSTACHYS ALUREA (BAMBOO) - PLANTED IN A PREPARED BED SUPPLIED AT 2m EASY TO KEEP AT THIS HEIGHT.

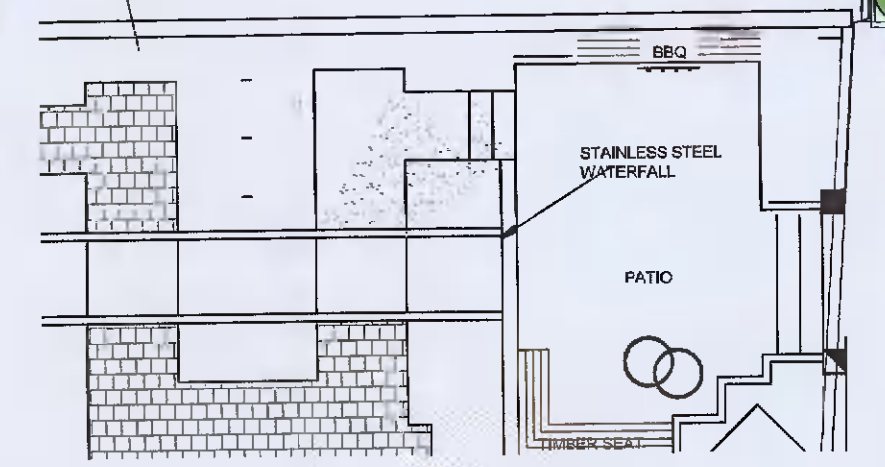

12 **LANDSCAPE PLAN NOTHERN BOUNDARY**
Scale: 1:100

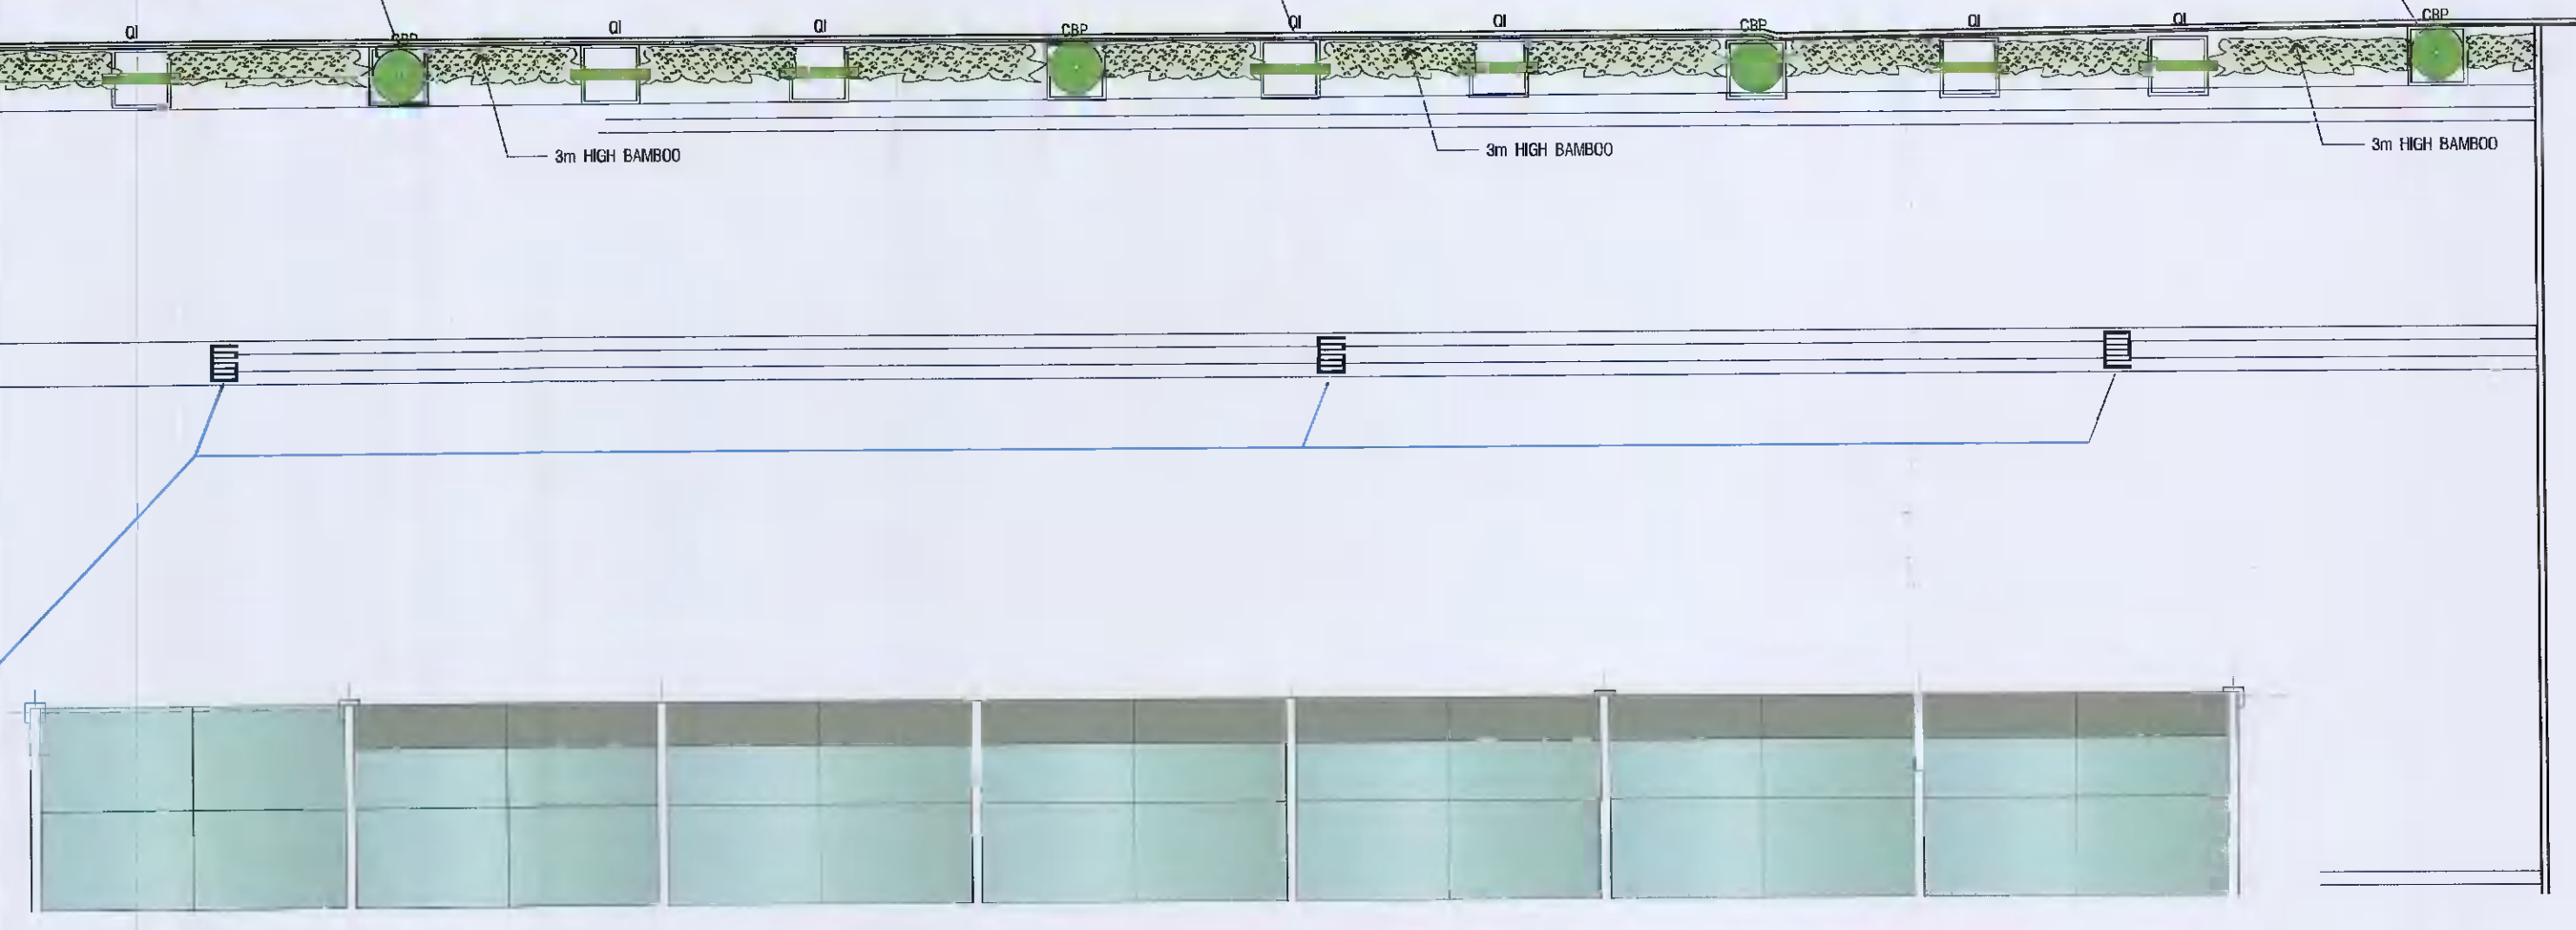

A	25/10/2021	TC PLANNING APPLICATION
No.	Date	By / Revision Notes
TC		
TIM CHAPMAN architects 68 Sallins Bridge Sallins Co Kildare W91 T3Y6 t - 086 850 8373 e - tim@timchapmanarchitects.ie		
Client	NEWLANDS NURSERIES LTD	
Project Title	PROPOSED COVERED EXTERNAL AREA NEWLANDS GARDEN CENTRE NEW ROAD, CLONDALKIN, DUBLIN 22	
Sheet Title	PROPOSED LANDSCAPE DETAILS	
Status	PLANNING DRAWING	
DB Sheet No	3326-14 & 15	Scale @ A1 1:125
Drawn By	Tim Chapman	Project ID 522
Date drawing printed	25/10/2021	Sheet No. Status Rev
CAD File Name	522-P-03.vwx	A-2004 P A