


SITE AREA
 0.227 Hectares
 or 0.561 Acres

LANDS UNDER THE
 CONTROL OF THE
 APPLICANT SHOWN
 OUTLINED IN BLUE

LOCATION OF SITE
 NOTICE

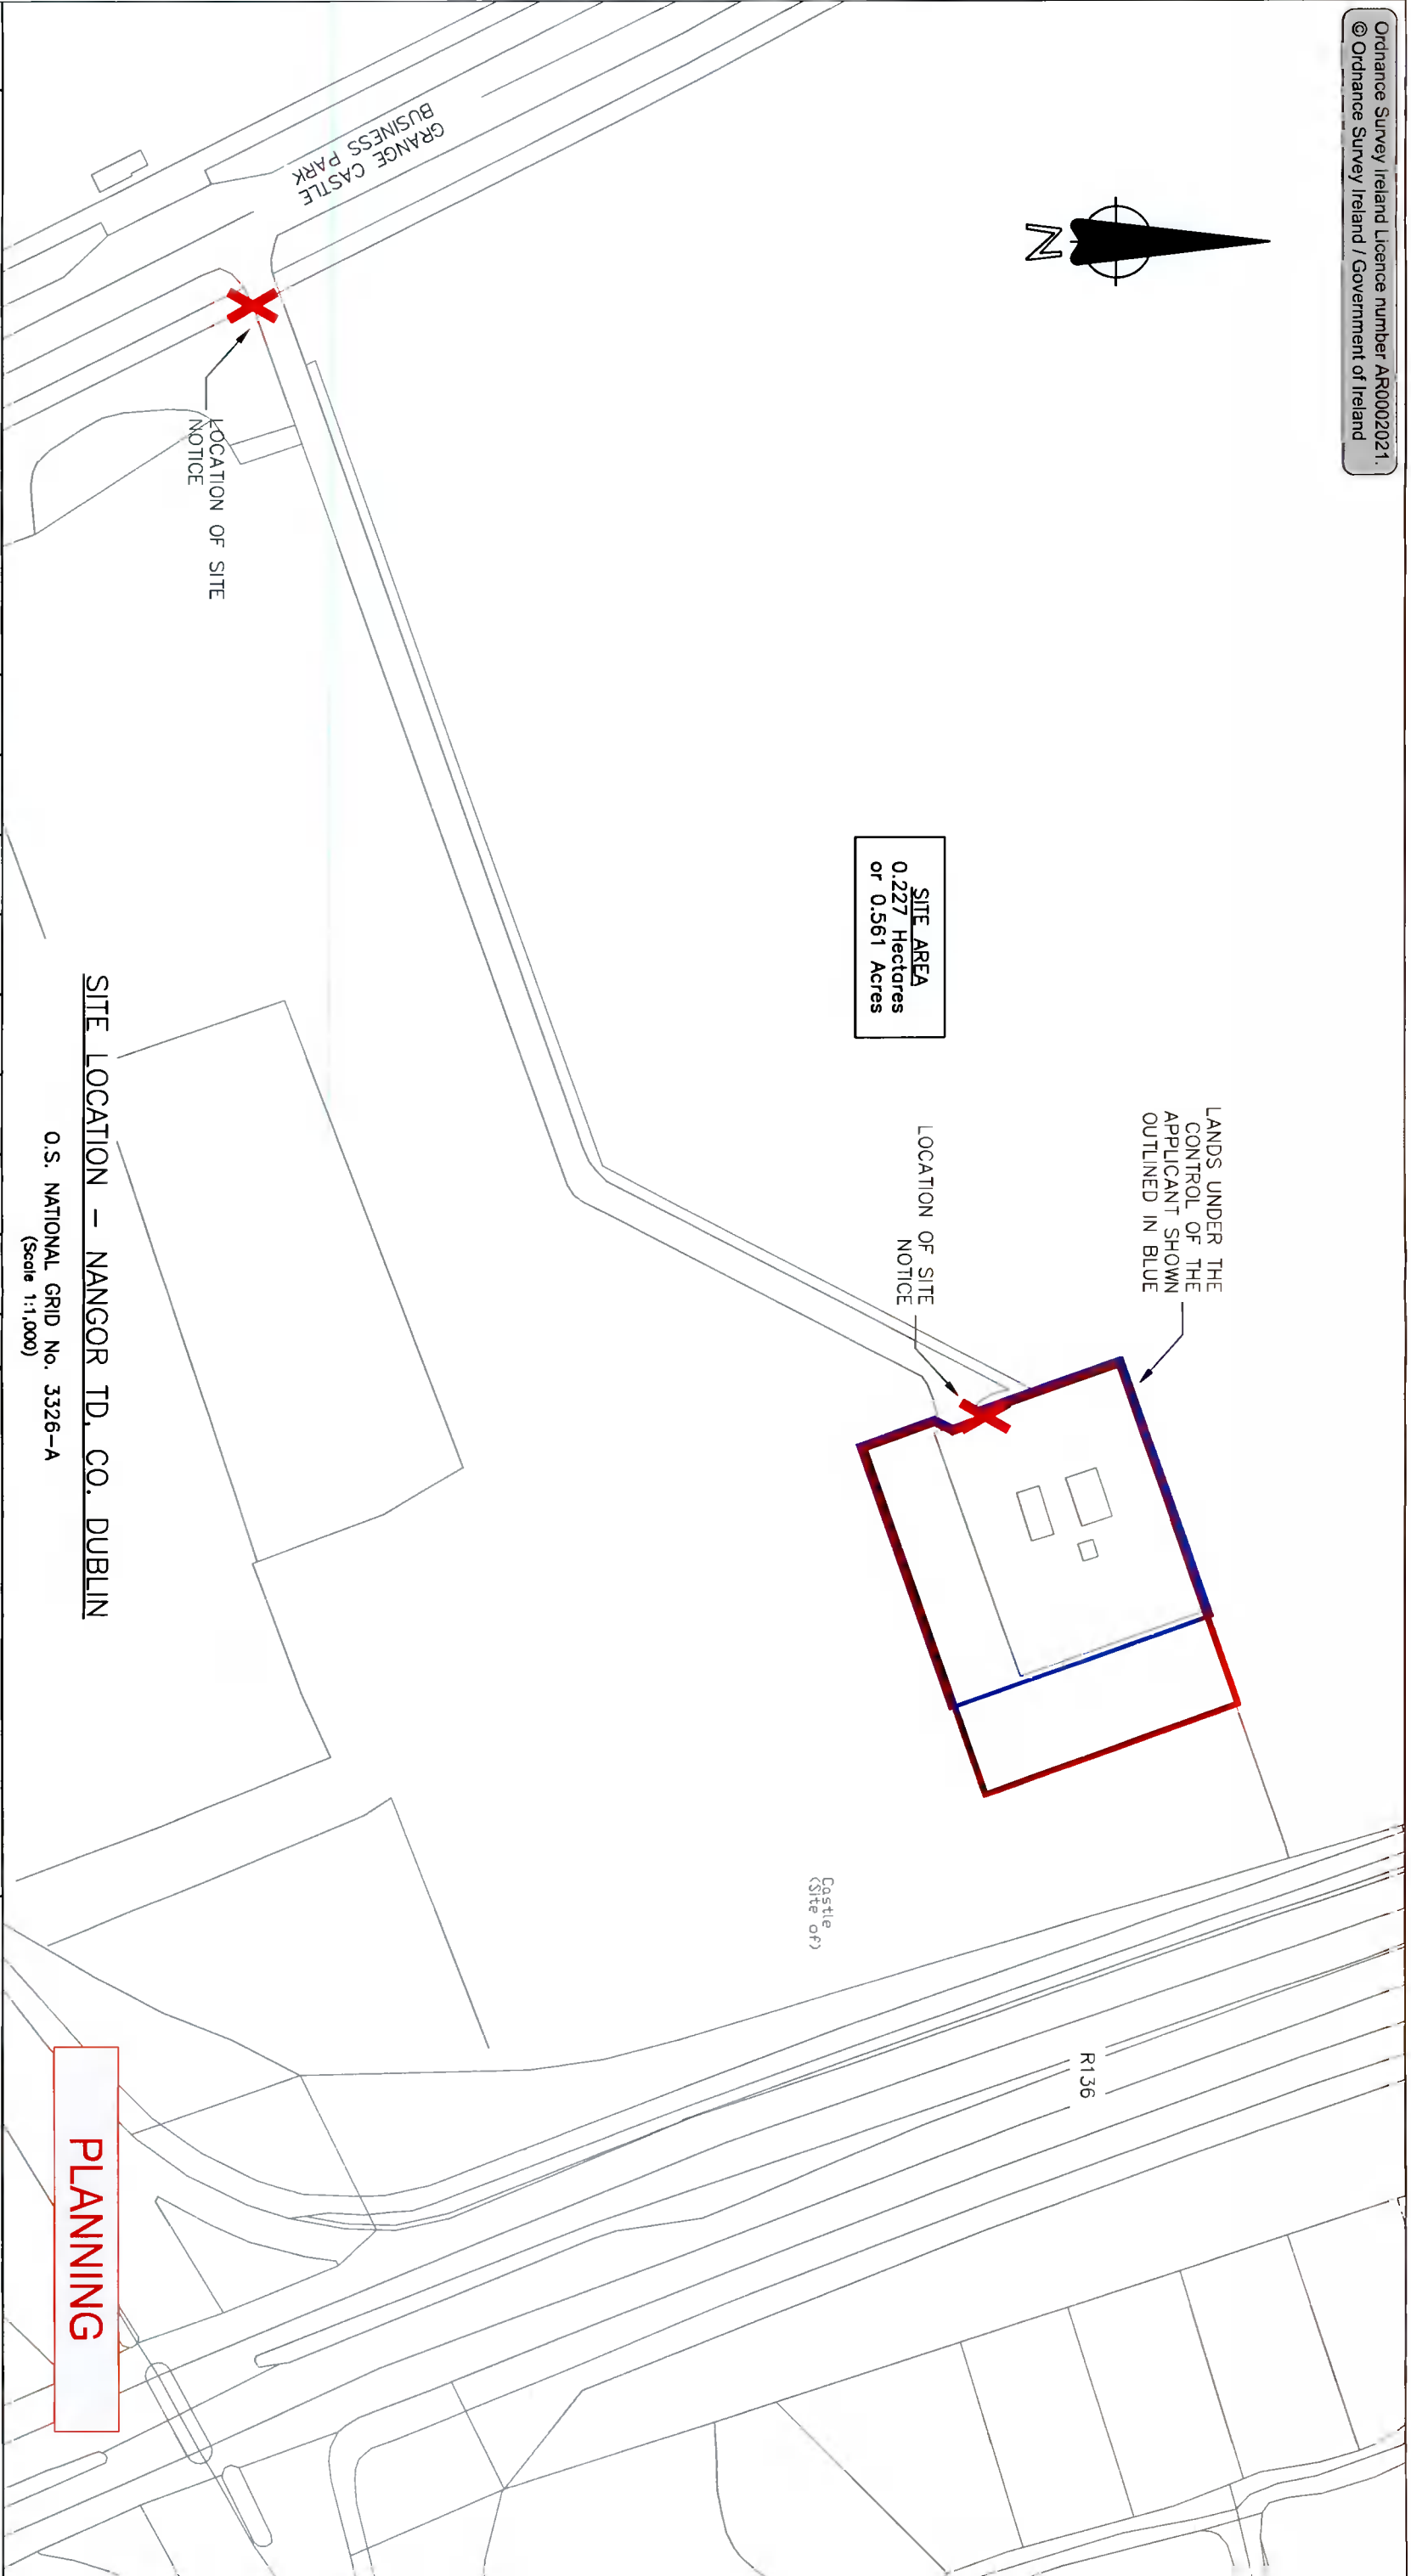

SITE LOCATION - NANGOR TD, CO. DUBLIN

O.S. NATIONAL GRID No. 3326-A
 (Scale 1:1,000)

APPROVALS

A	DRAWING OFFICE	DRAWN BY	T. MALONE
B	DESIGN ENGINEERING	CHECKED	R. McDONNELL
C	STRATEGY/PLANNING	APPROVAL	J. LENNON
D	DESIGN MANAGEMENT	DATE	08/12/2021
E	OPERATIONS		
F	CONSTRUCTION		
G	AM/AO ADDITIONAL		

PROJECT
 44370116 PC4_TXLIC Grange Back-up Power Ltd.

TITLE
 PLANNING DRAWING - SITE LOCATION MAP
 Nangor

DRAWING NUMBER
 GNI/9001/07/040

SCALE
 1:1,000 @A3

SHEET
 01 OF 01

ISSUE	REVISION	REV. BY	TM	RMD	JL	NM
0	PLANNING ISSUE		08/12/2021	08/12/2021	08/12/2021	08/12/2021

CONSULTANT	<p>Bridge Street Centre Portlaoise Co. Laois Ireland T: (00353)057 866 5400 www.fingleton.ie</p>	<p>P O Box 51, Gasworks Road, Cork, Rep of Ireland T +353 21 4534000</p>
------------	---	--