


- NOTES:
1. ALL DIMENSIONS IN MILLIMETERS UNLESS OTHERWISE STATED.
  2. THIS DRAWING IS FOR PLANNING APPLICATION PURPOSES ONLY.
  3. ALL LEVELS RELATE TO MALIN HEAD DATUM, UNLESS OTHERWISE STATED.
  4. ALL WORKS TO BE CARRIED OUT IN ACCORDANCE WITH THE LATEST BUILDING REGULATIONS TECHNICAL GUIDANCE DOCUMENTS.

LEGENDA:

- SITE BOUNDARY RELATING TO DEVELOPMENT
- X LOCATION OF SITE NOTICE
- SPOT LEVELS

SITE AREA  
0.227 Hectares  
or 0.561 Acres

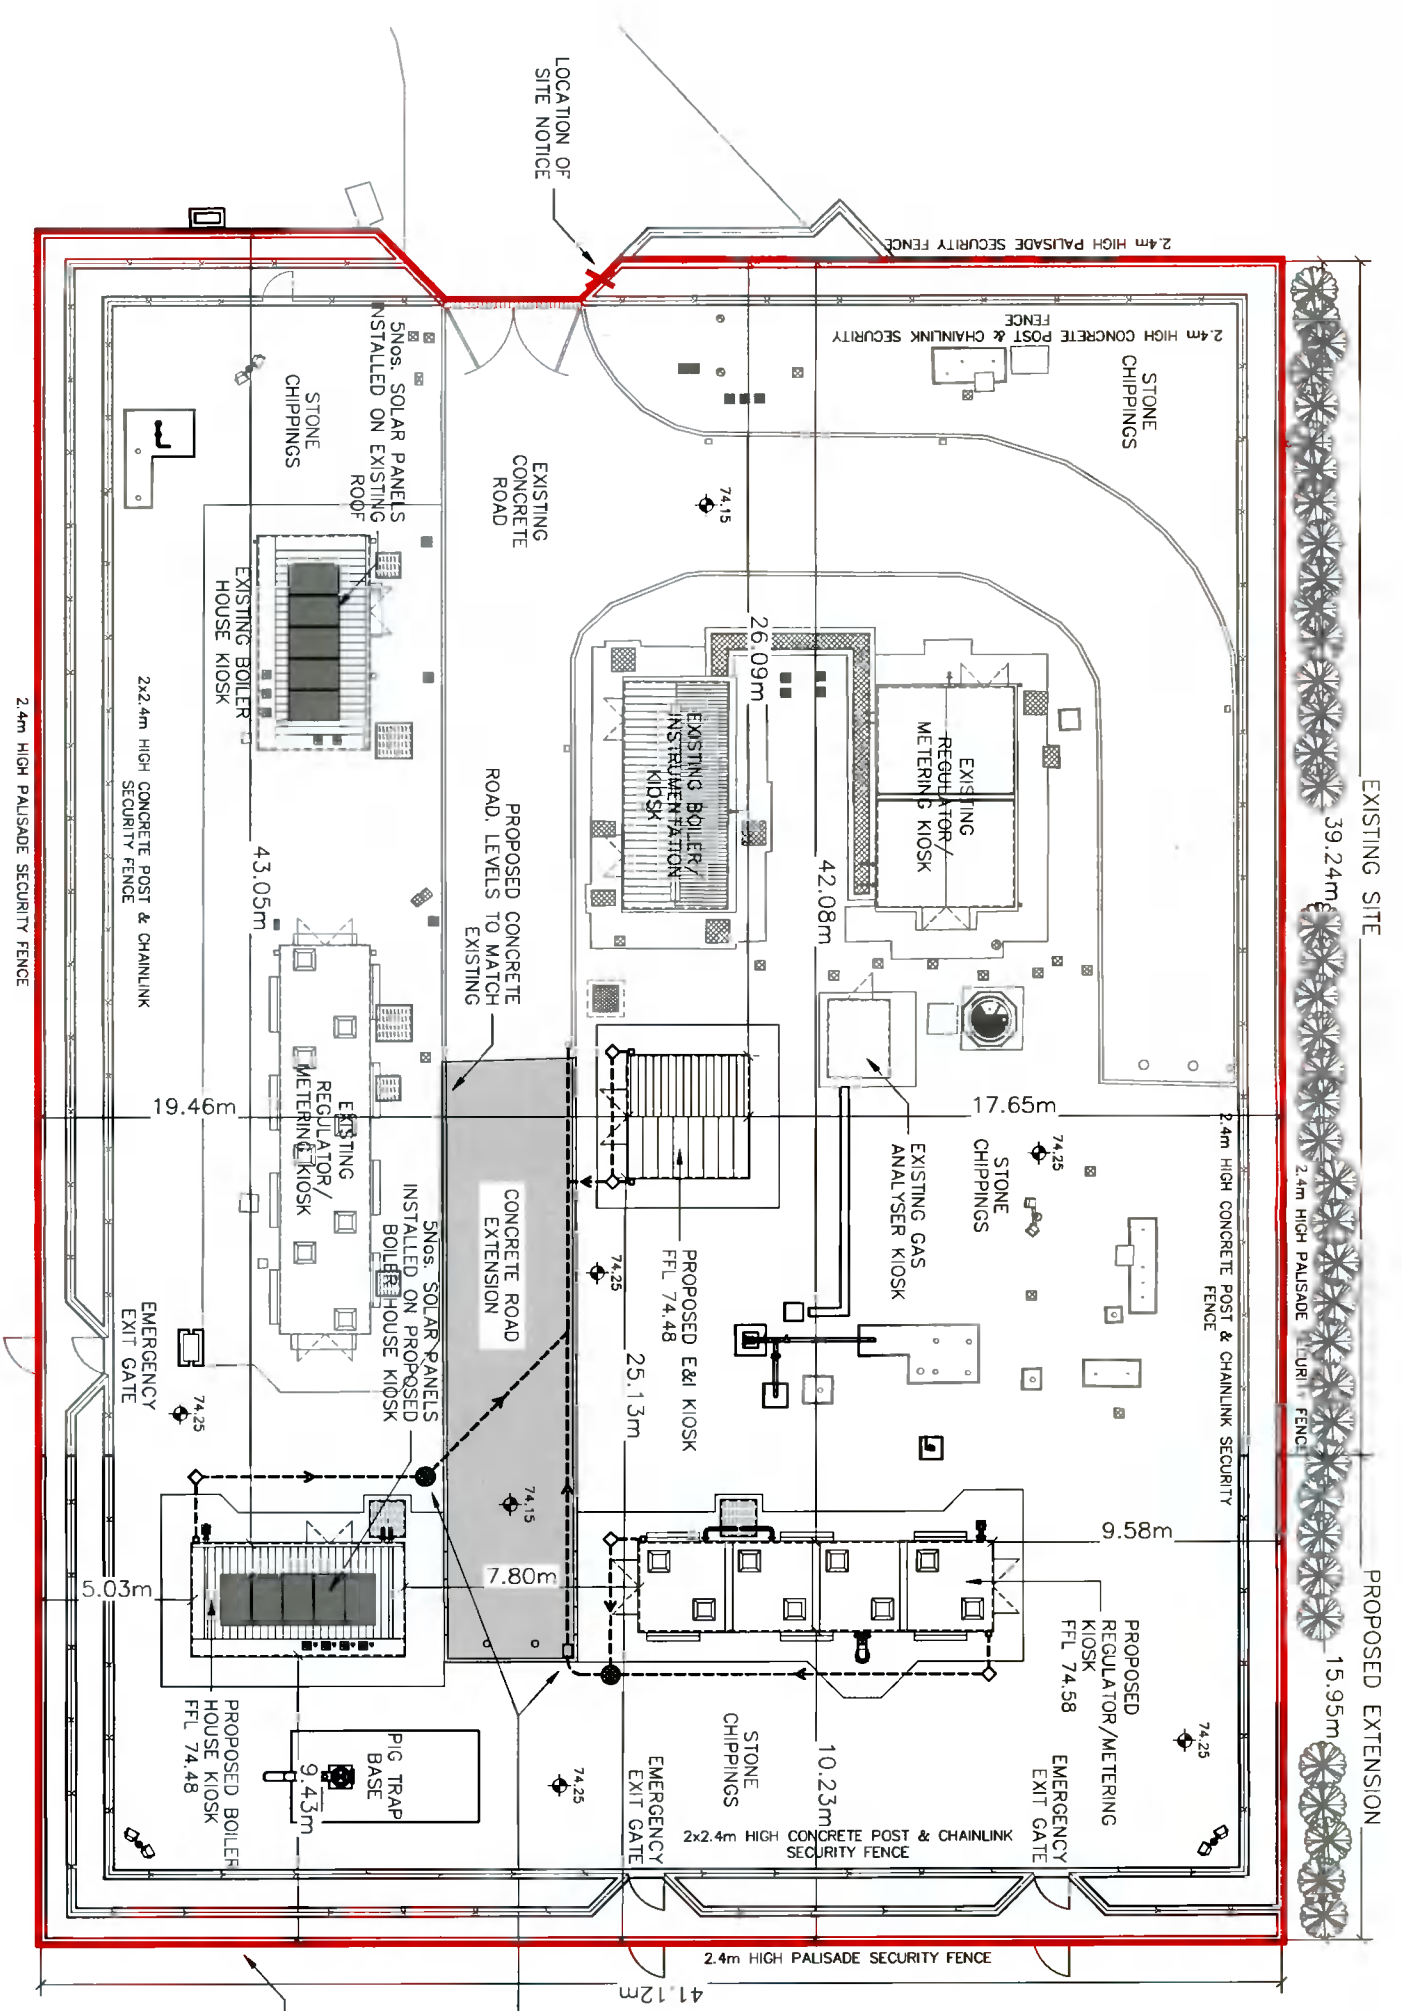

**PROPOSED SITE LAYOUT**  
(Scale 1:250)

**PLANNING**

0	PLANNING ISSUE	TM	RMD	JL	NM					<p><b>APPROVALS</b></p> <p>DRAWN BY T. MALONE</p> <p>CHECKED R. McDONNELL</p> <p>APPROVAL J. LENNON</p> <p>DATE 08/12/2021</p>		<p>PROJECT</p> <p>44370116 PC4_TXLIC Grange Back-up Power Ltd.</p>	<p>TITLE</p> <p>PLANNING DRAWING - SITE LAYOUT</p> <p>Nangor</p>	<p>DRAWING NUMBER</p> <p>GNI/9001/07/041</p>	<p>SCALE</p> <p>1:250</p>	<p>SHEET</p> <p>01 OF 01</p>	
		08/12/2021	08/12/2021	08/12/2021	08/12/2021	A	B	C	D								E
ISSUE		REVISION		REV BY	A	B	C	D	E	F	G	OPERATIONS		CONSTRUCTION		AM/AO ADDITIONAL	
CONSULTANT		Fingleton White		Bridge Street Centre Portlaoise Co. Laois Ireland T: (00353) (0) 57 866 5400 www.fingleton.ie		Gas Networks Ireland		P O Box 51, Gasworks Road, Cork, Rep of Ireland T +353 21 4534000		APPROVAL		DATE		DRAWING NUMBER		SCALE	