


ELEVATION OF PAUSSADE SECURITY FENCING - EAST
(Scale 1:125)

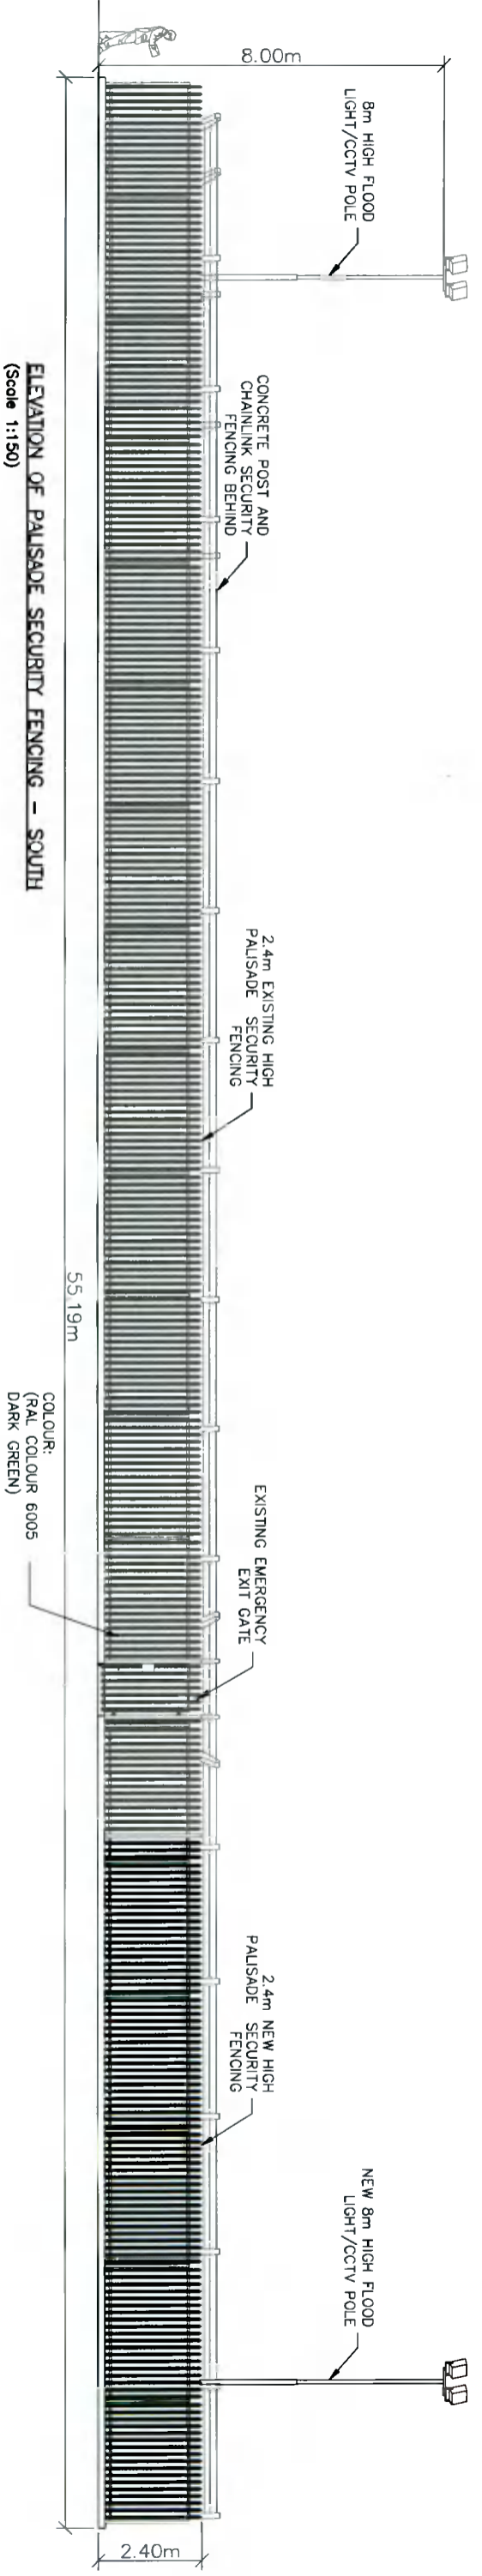

ELEVATION OF PAUSSADE SECURITY FENCING - SOUTH
(Scale 1:150)

0	PLANNING ISSUE	TM	RMD	JL	NM	APPROVALS DRAWN BY: T.MALONE CHECKED: R.MCDONNELL APPROVAL: J.LENNON DATE: 08/12/2021 PROJECT: 44370116 PC4_TXLIC Grange Back-up Power Ltd. TITLE: ELEVATIONAL DETAILS OF SECURITY FENCING DRAWING NUMBER: GNI/9001/07/045 SCALE: AS SHOWN @A3 SHEET: 01 OF 01										
		08/12/2021	08/12/2021	08/12/2021	08/12/2021											
ISSUE	REVISION	REV. BY	A	B	C	D	E	F	G	A	B	C	D	E	F	G
CONSULTANT	Fingleton White Bridge Street Centre Portlaoise Co. Laois Ireland T: (00353)(0)57 866 5400 www.fingleton.ie		Gas Networks Ireland			P O Box 51, Gasworks Road, Cork, Rep of Ireland T +353 21 4534000			A DRAWING OFFICE B DESIGN ENGINEERING C STRATEGY/PLANNING D DESIGN MANAGEMENT E OPERATIONS F CONSTRUCTION G AM/AO ADDITIONAL							