

Economic, Enterprise & Tourism Development Department

Mr Mark Flynn
Planning Engineer
Gas Networks Ireland
PO Box 51
Gasworks Road
Cork

Date: 6 Jan 2022

**WITHOUT PREJUDICE
SUBJECT TO CONTRACT/CONTRACT DENIED**

Dear Mark

Re: Grant of Consent to include lands in Council ownership in a planning application to facilitate expansion of existing Nangor Road AGI, Grange Castle Business Park

I refer to your request, on behalf of Gas Networks Ireland, to include lands in Council ownership in a proposed planning application.

I now wish to confirm that South Dublin County Council hereby grants its consent to include lands outlined in red on attached Drawing No. GNI/133 in a planning application for the purposes outlined above.

Please note that this consent does not convey to Gas Networks Ireland any interest whatsoever in the subject lands and is for the sole purpose of allowing a planning application to be made.

This consent is valid for a period of twelve months from date of this letter.

The consent is conditional on no development taking place until full planning permission has been granted and the Council is in a position to enter into an appropriate agreement with Gas Networks Ireland in respect of the lands.

Yours sincerely



Amanda Martin
Senior Staff Officer
Development Section

Encl


 **Area of Site for Acquisition: 564 sq.m**

Date: 05/01/2022

Signature: *Danny Hourigan*


Printed Name: Danny Hourigan

Job Title: Senior Design Engineer

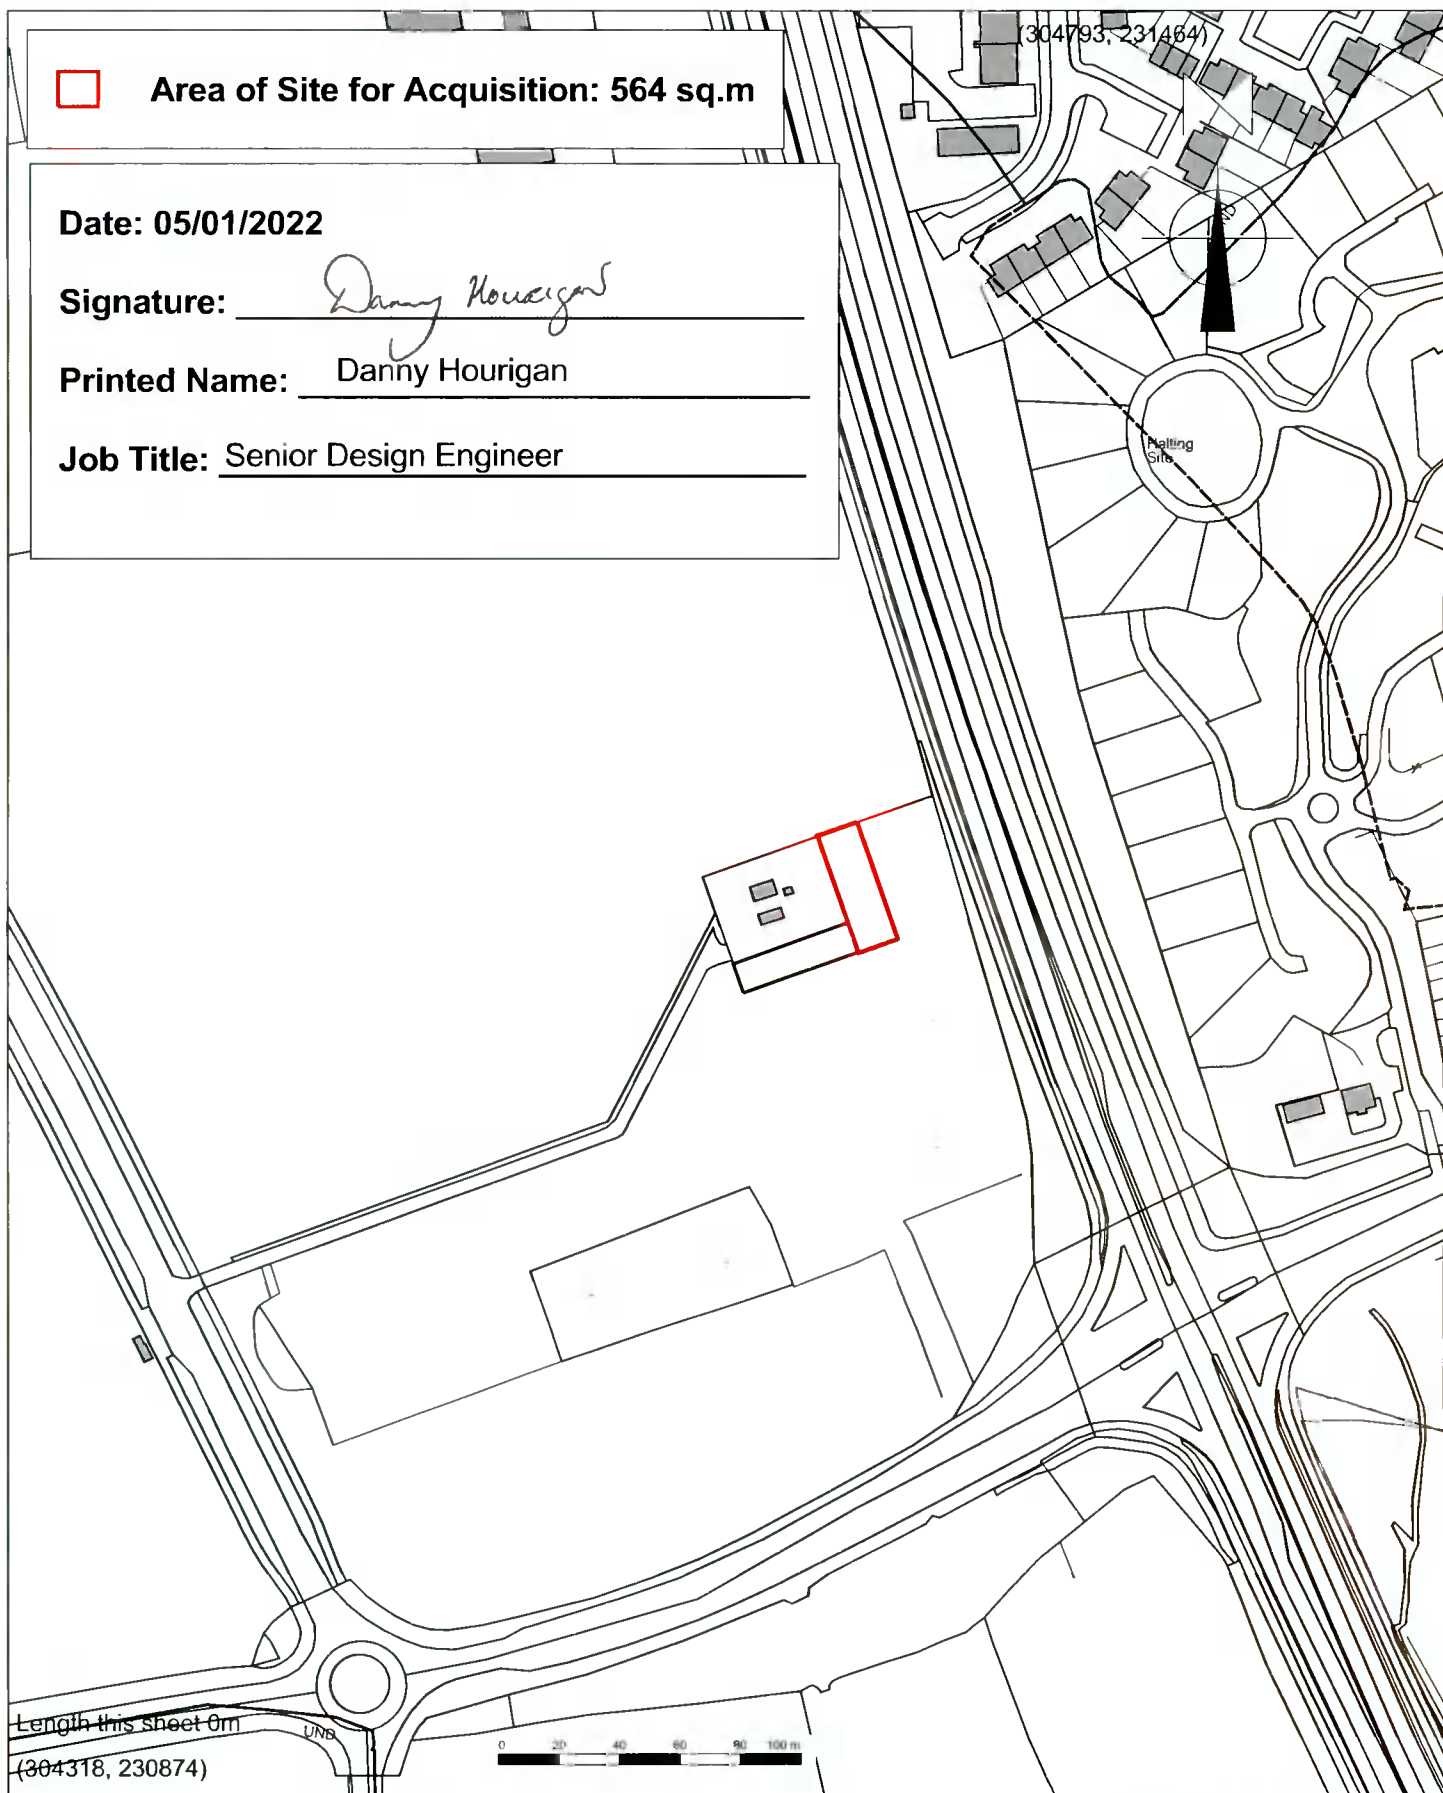

Length this sheet 0m
(304318, 230874)



PROJECT Grange Castle Power Station Pipeline		 Design Department P.O. Box 51, Gasworks Road, Cork. Tel: 00353 (21)4534000					
RIGHT OF WAY	0.0000 m			LAND OWNER	THE COUNTY COUNCIL OF THE COUNTY OF DUBLIN		
AREA OF DEVIATION	0.0000 ha			OR REPUTED LAND OWNER	CIVIC OFFICES WOOD QUAY, DUBLIN 8 D08 RF3F		
AREA OF ACQUISITION	0.0564 ha	O.S. REF	3326-A	WAY REF	N/A	SCALE	1:2500
<small>Includes Ordnance Survey Ireland data. Reproduced under OSI Licence Number 3-3-34 Unauthorized reproduction infringes Ordnance Survey Ireland and Government of Ireland copyright © 1964 Ordnance Survey Ireland, 2022</small>		DATE	05/01/2022	REV	0	DRAWN BY	MHF
		DRG No.	GNI/133/Request for Consent				