
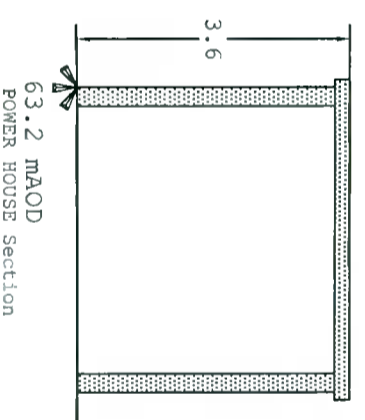
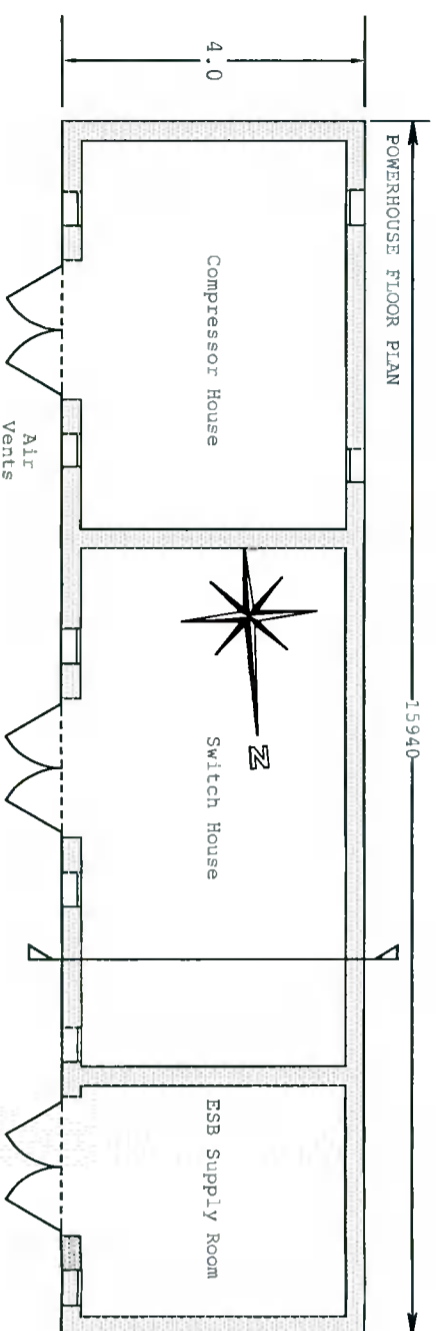
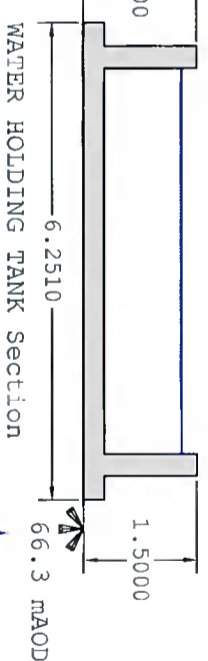


WATER HOLDING TANK PLAN VIEW

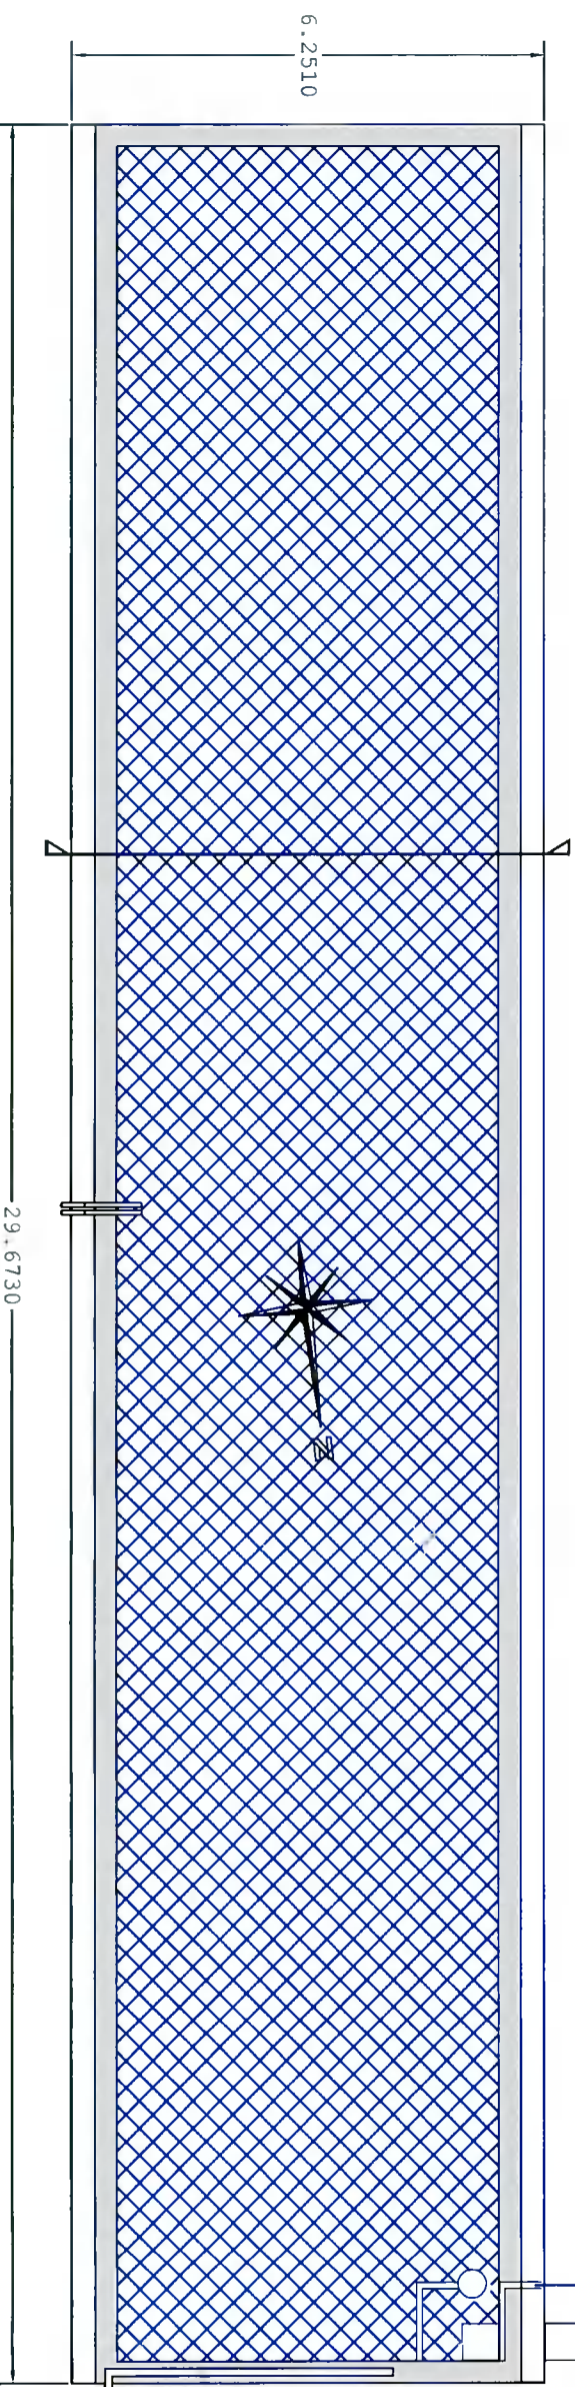

Kilsaran Concrete is applying for the permanent continuation of use of the following existing buildings and structures; a prefabricated office (16.0m x 3.8m x 3.0m high); prefabricated canteen facilities (14.0m x 3.8m x 3.0m high); water holding tank (29.7m x 6.3m); 4 no aggregate ground storage bays; power house (15.9m x 4.0m x 3.6m high); and weighbridge, all previously permitted for a five year period under Pl.Ref:SD17A/0218, Adamstown, Lucan, County Dublin

Sections

Drawn By:

Fergus Gallagher MSCSI MRICS
Kilsaran Concrete
Piercetown
Dunboyne
Co Meath

Phone: 01 8026391 Mobile: 086 2566061
Email: fergus.gallagher@kilsaran.ie

Scale:-

1/100

Date:-

10/12/2021

Dwg: KG10

Kilsaran
ideas taking shape