

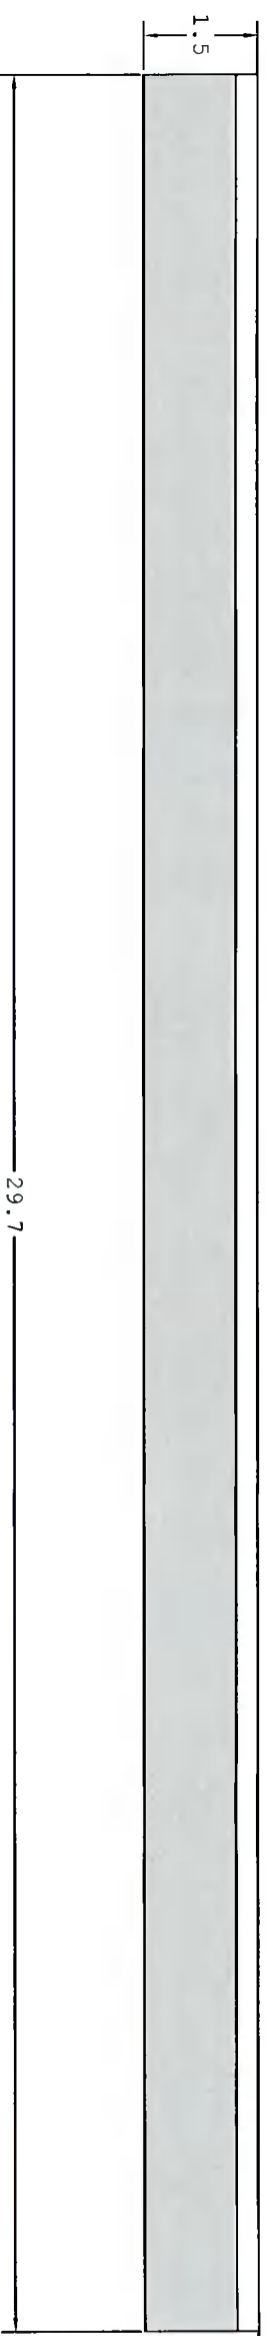


NOT TO SCALE

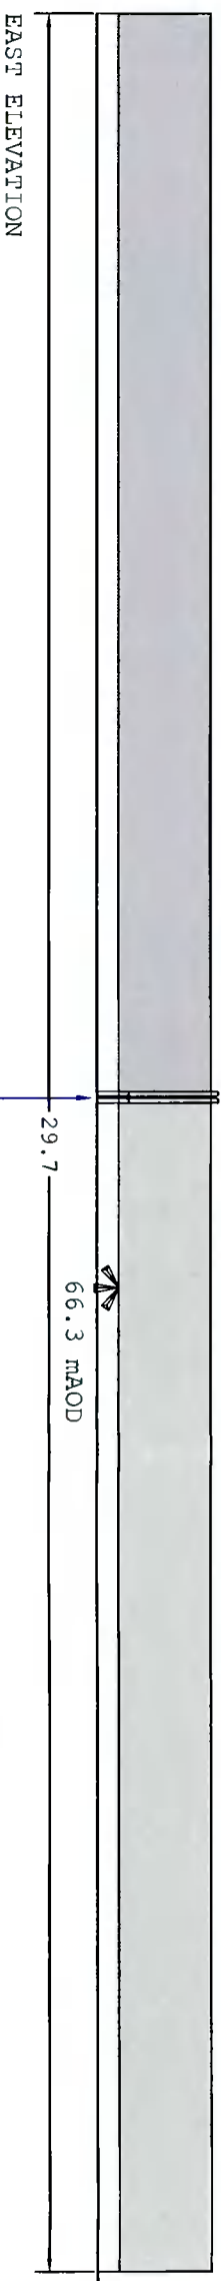

PLAN VIEW

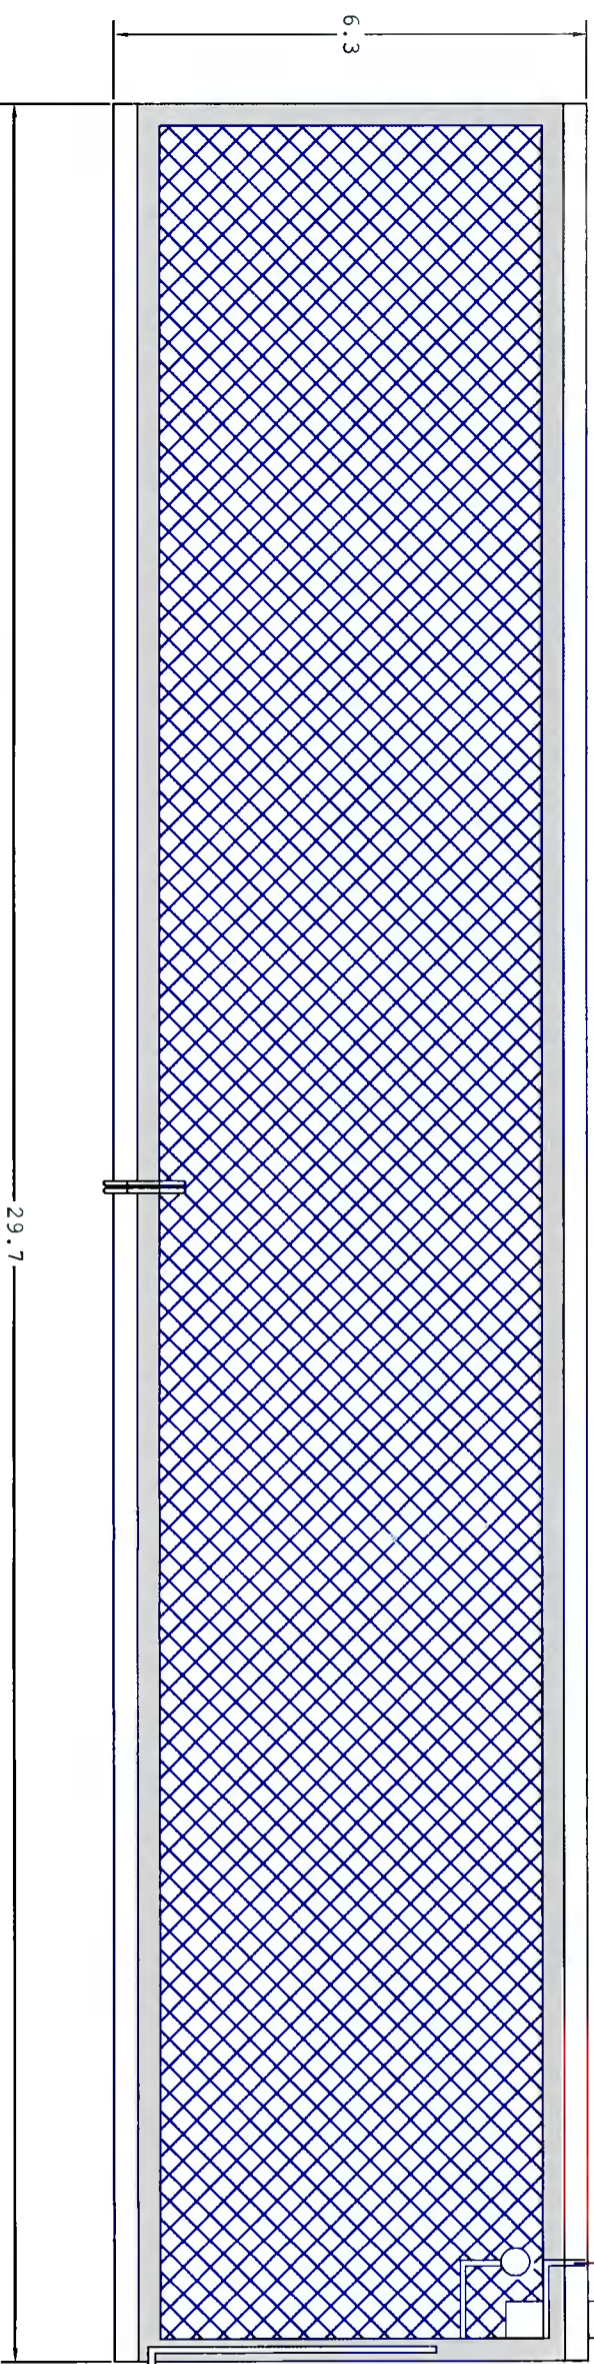

Water In from site wells

Water Holding Tank

Dimensions in metres
North Arrow Refers
to Plan View Only

Kilsaran
ideas taking shape

Kilsaran Concrete is applying for the permanent continuation of use of the following existing buildings and structures; a prefabricated office (16.0m x 3.8m x 3.0m high); prefabricated canteen facilities (14.0m x 3.8m x 3.0m high); water holding tank (29.7m x 6.3m); 4 no aggregate ground storage bays; power house (15.9m x 4.0m x 3.6m high); and weighbridge, all previously permitted for a five year period under P.I.Ref.SD17A/0218, Adamstown, Lucan, County Dublin

Water Holding Tank

Drawn By:

Fergus Gallagher MSCSI MRICS
Kilsaran Concrete
Piercetown
Dunboyne
Co Meath

Phone: 01 8026391 Mobile: 086 2566061
Email: fergus.gallagher@kilsaran.ie

Scale:-

1/100

Date:-

10/12/2021

Dwg: KCG06