
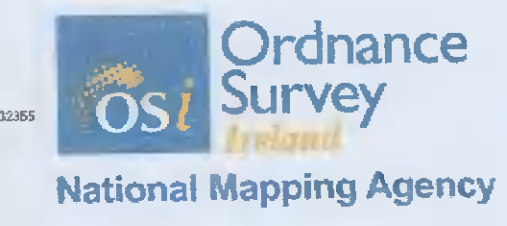


Planning Pack Map

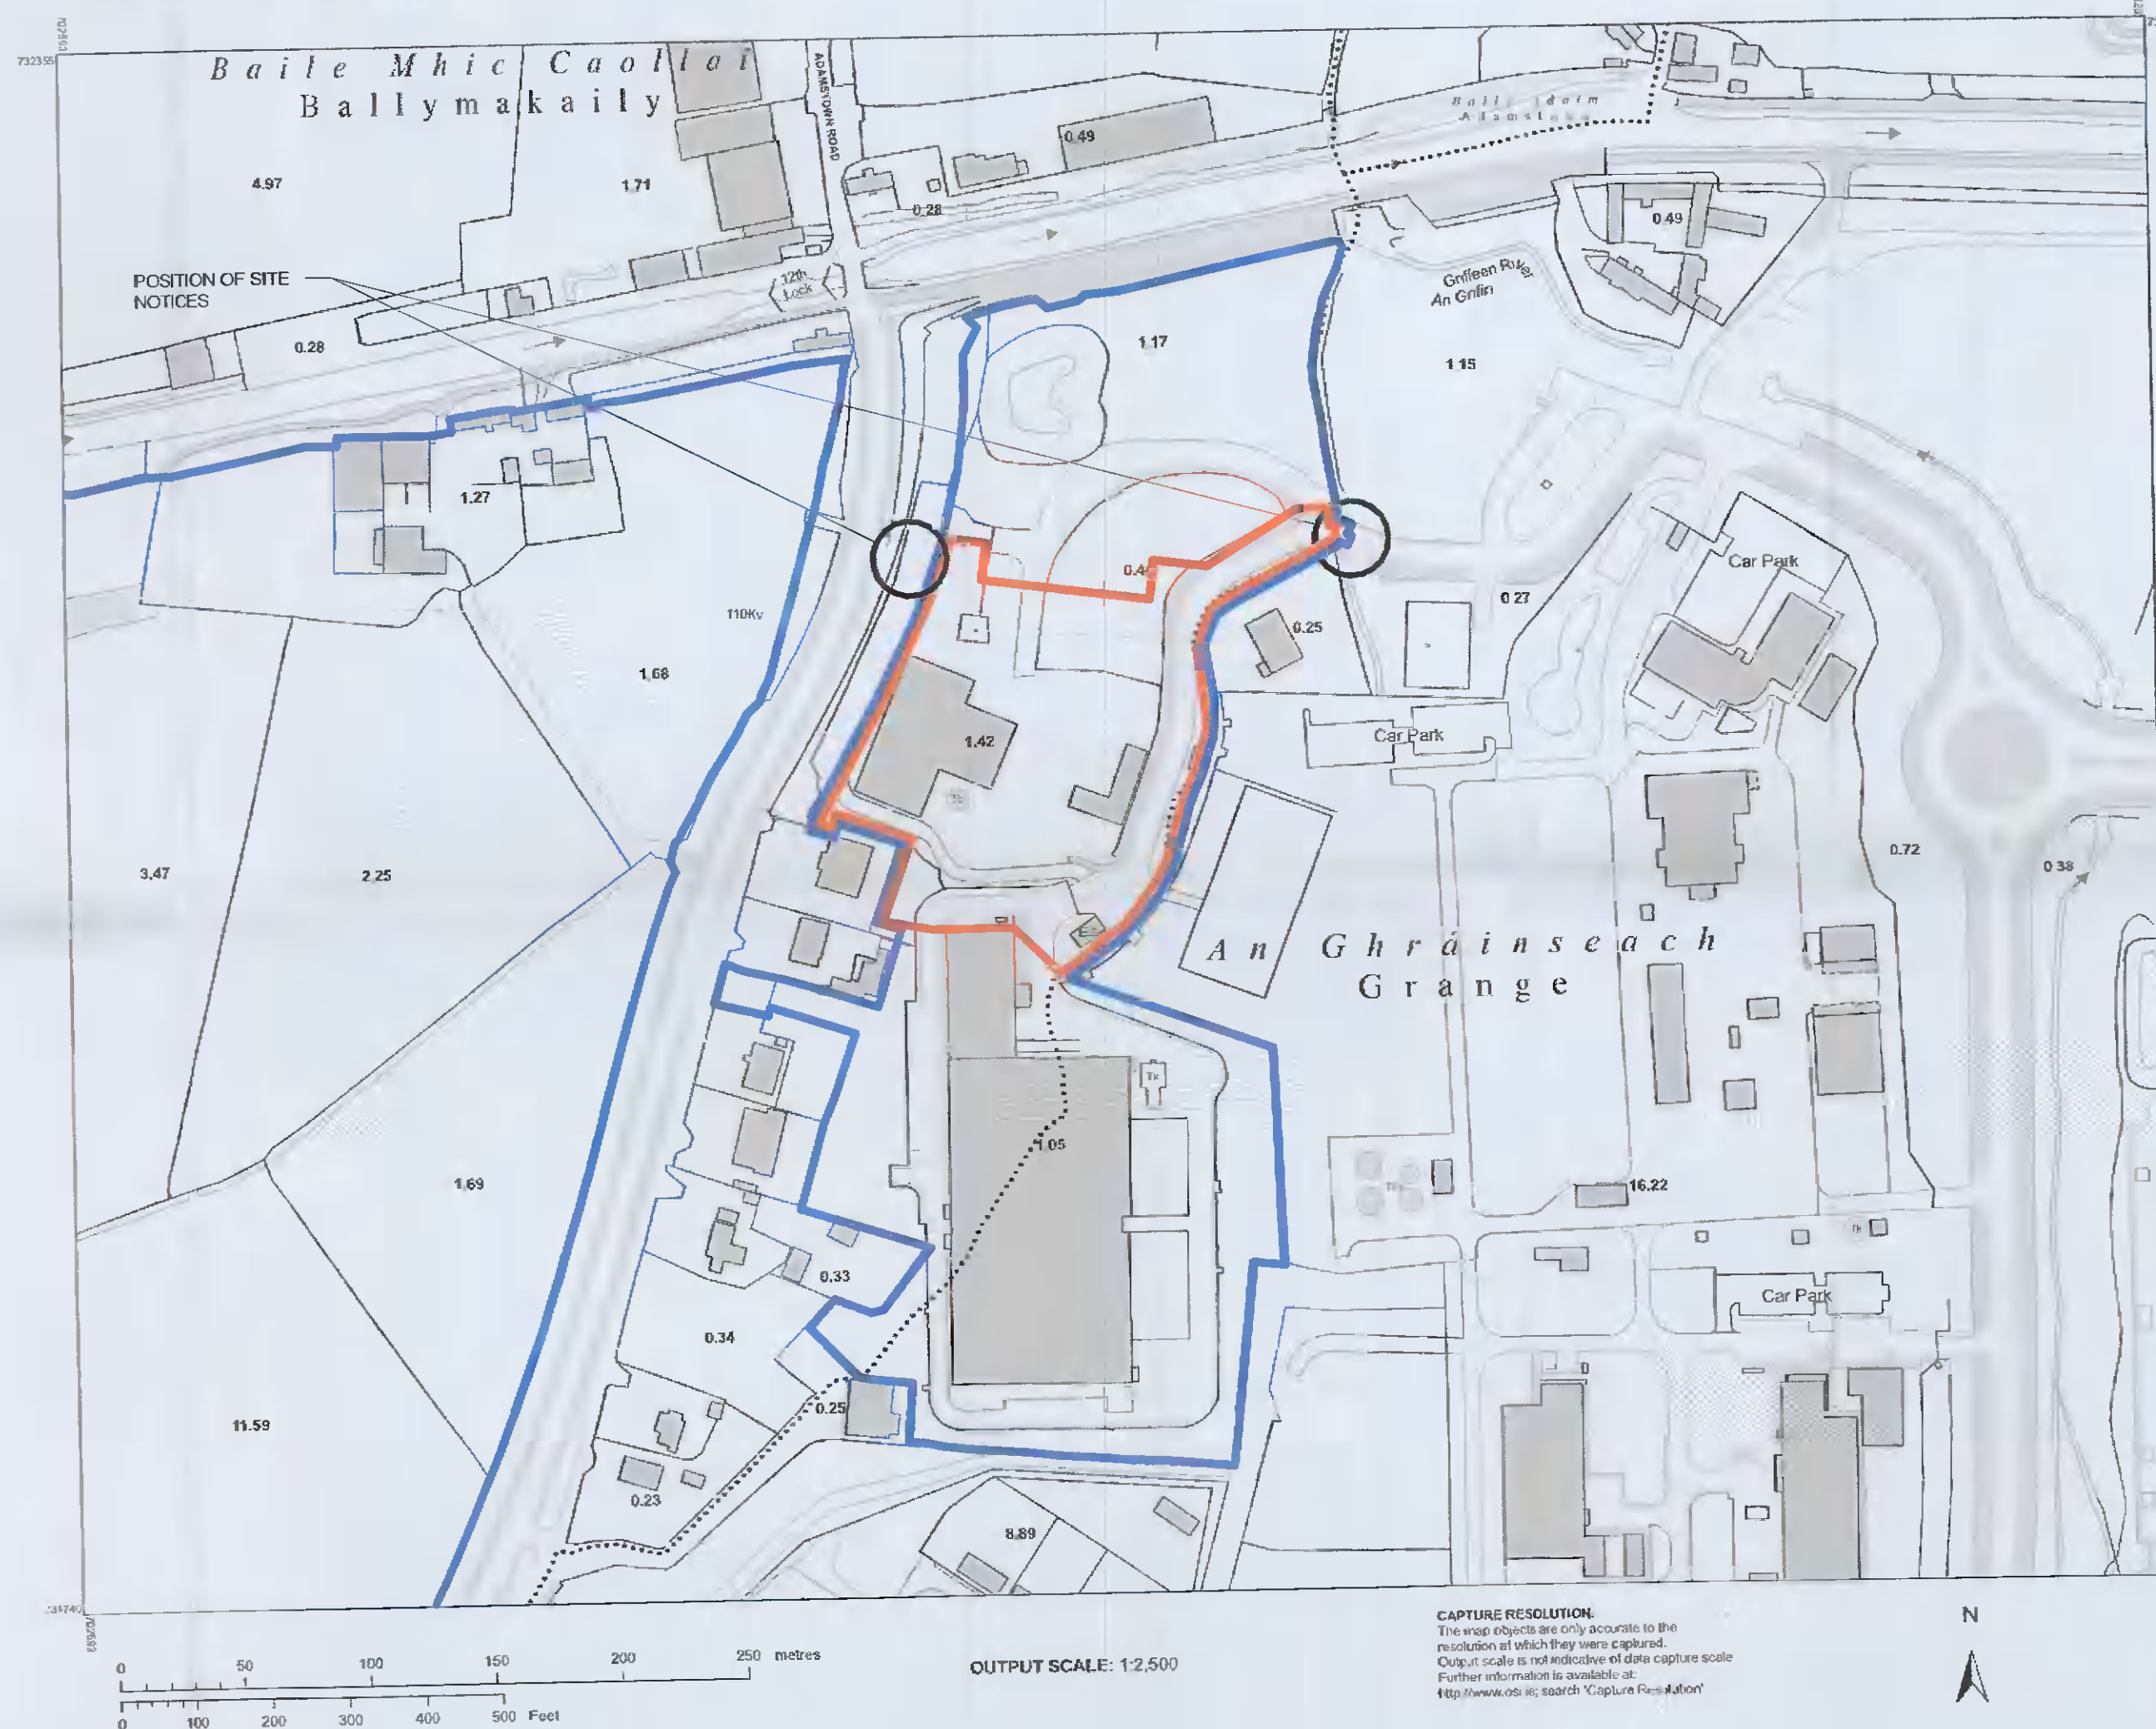

CENTRE COORDINATES:
ITM 763008,732048

PUBLISHED: 10/03/2021

ORDER NO.: 5/191608_1

MAP SERIES: 1:2,500
1:2,500

MAP SHEETS: 3295-D
3329-E

COMPILED AND PUBLISHED BY:
Ordnance Survey Ireland,
Phoenix Park,
Dublin 8,
Ireland.

Unauthorised reproduction
infringes Ordnance Survey Ireland
and Government of Ireland
copyright.

All rights reserved.
No part of this publication may
be copied, reproduced or
transmitted in any form
or by any means without the prior
written permission of
the copyright owners.


 
The representation on this map
of a road, track or footpath
is not evidence of the existence
of a right of way.

Ordnance Survey maps
never show legal property
boundaries, nor do they
show ownership of
physical features.

©Suirbhíreacht Ordánais Éireann, 2021
©Ordnance Survey Ireland, 2021
www.os.ie/copyright

LEGEND:
http://www.osi.ie/
search/\"Large Scale Legend\"

LEGEND

-  EXTENT OF SITE TO WHICH THIS PLANNING APPLICATION APPLIES OUTLINED IN RED
-  SITE OWNERSHIP BOUNDARY

1 OS PLACE MAP
SCALE: 1:2500

REV	DATE	DESCRIPTION	CHK	DRN
P1	29.10.2021	RETENTION APPLICATION		JM

STATUS CODE DESCRIPTION
ISSUED FOR PLANNING RETENTION

CLIENT
EDGECONNEX

PROJECT
EDCDUB 2.2/03 - RETENTION PLANNING

DRAWING
O.S. PLACE MAP

PROJECT NUMBER: 550766 DATE: 04/29/21
SCALE@ A0: As indicated DRAWN/CHECKED: LDJ/JM

STATUS CODE: DRAWING NUMBER: EDC-HJL-2.23-XX-DR-A-P1.01 REVISION: P1