



3 PERMITTED ENTRANCE GATE 'A' ELEVATION
SCALE: 1 : 100

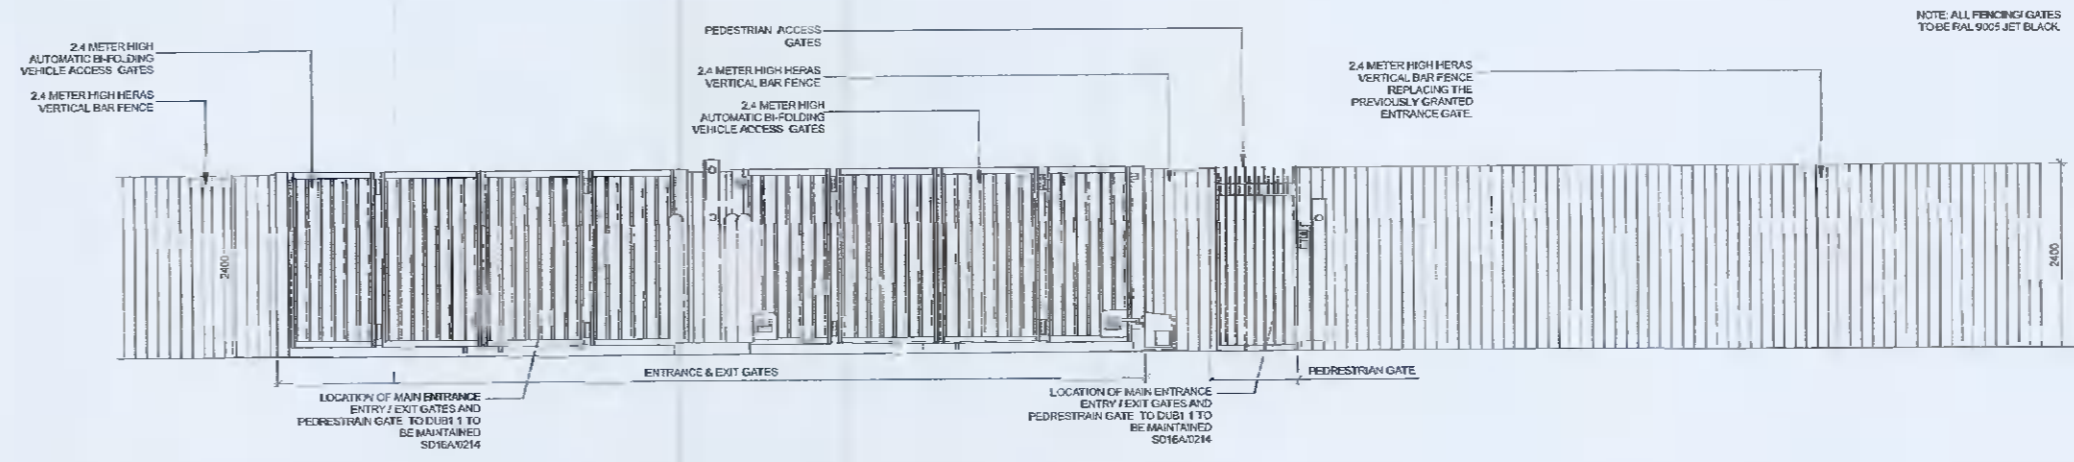

4 PROPOSED ENTRANCE GATE 'A' ELEVATION
SCALE: 1 : 100



1 PERMITTED ENTRANCE GATE 'A' LAYOUT PLAN 01
SCALE: 1 : 200

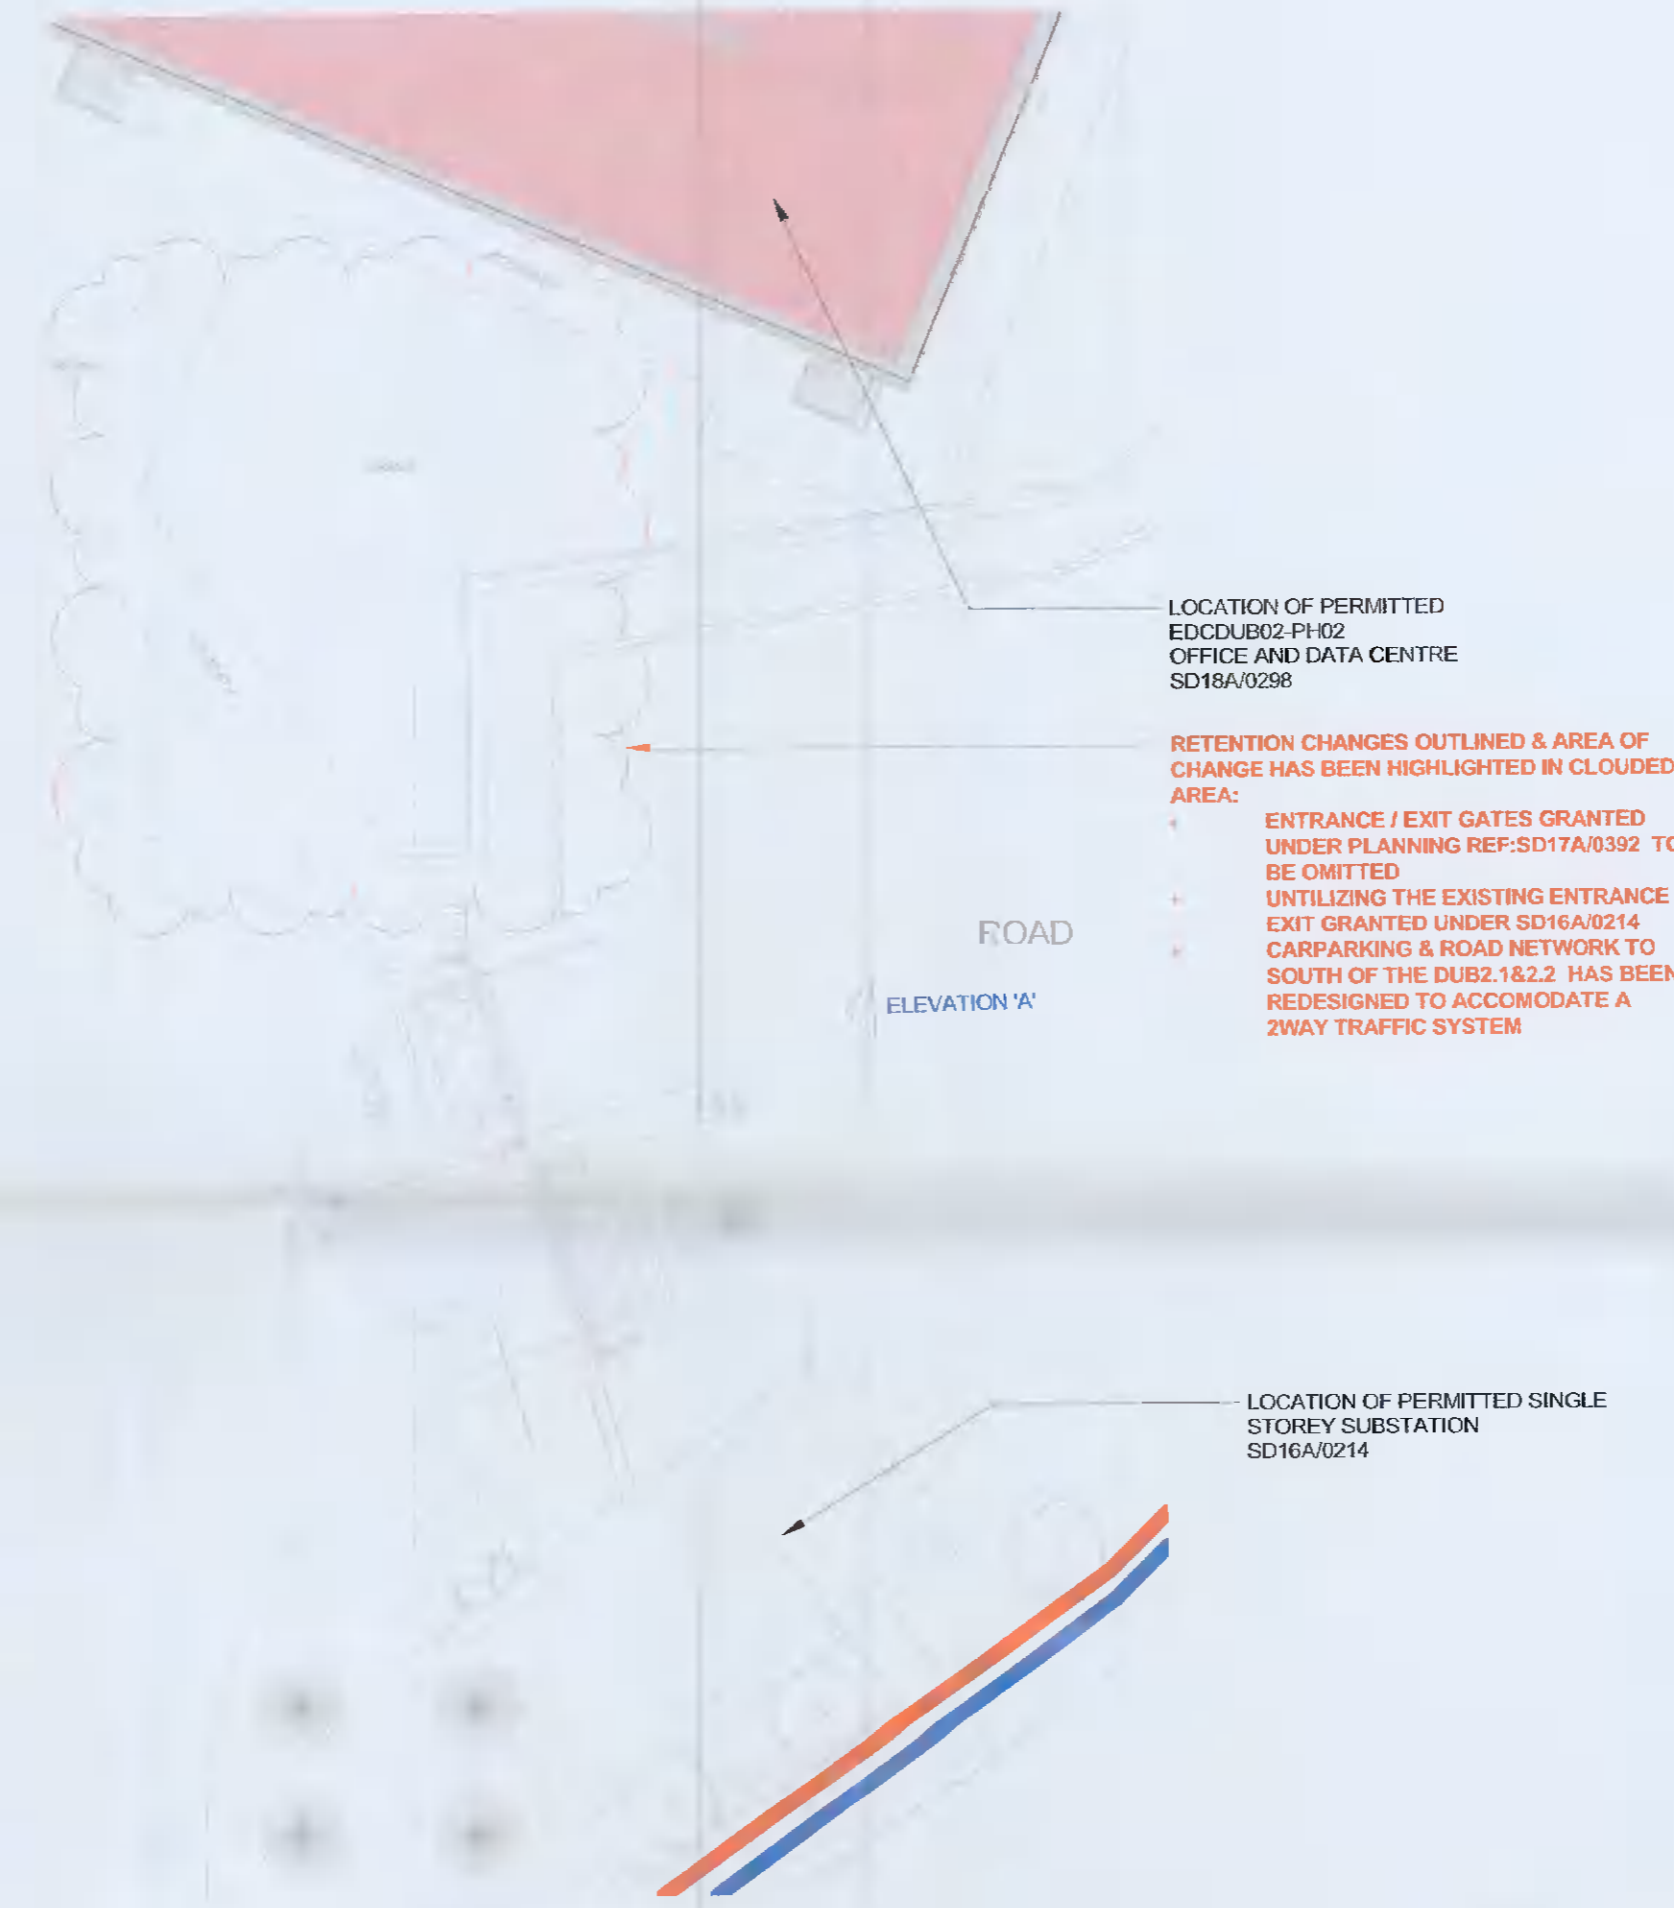

2 PROPOSED ENTRANCE GATE 'A' LAYOUT PLAN 01
SCALE: 1 : 200

ALL DIMENSIONS TO BE CHECKED ON SITE
NO DIMENSIONS TO BE SCALED FROM THIS DRAWING
DRAWING IS TO BE READ IN CONJUNCTION WITH RELEVANT CONSULTANTS DRAWINGS



10400 Rodgers Road Phone: 261-374-8644
Houston, Texas 77070 Fax: 261-374-8992

Henry J Lyons

Architecture + Interiors +353 1 888 3333 51-54 Pearse Street
henryjlyons.com info@henryjlyons.com Dublin D02 KA66



Apex Business Centre,
Blackthorn Rd, Sandford
Industrial Estate,
Sandford, Co. Dublin
Phone: (01) 293 2220

PINNACLE
CONSULTING ENGINEERS

WOOLVERSTONE HOUSE, 61 BERNERS STREET
LONDON, W1T 3NJ Tel: 0207 0433410

PI	REV	DATE	DESCRIPTION	CHK	DRN
03.11.2021			RETENTION APPLICATION	JML	

STATUS CODE DESCRIPTION
ISSUED FOR PLANNING APPROVAL

CLIENT
EDGECONNEX

PROJECT
EDCCDUB 2.2/03 - RETENTION PLANNING

DRAWING
PERMITTED & PROPOSED ENTRANCE GATE 'A' PLANS & ELEVATIONS

PROJECT NUMBER: 850786 DATE: 03/11/21
SCALE@ A0: As indicated DRAWN/CHECKED: JML/JML

STATUS CODE: A1 DRAWING NUMBER: EDC-HJL-2.23-00-DR-A-P1.08 REVISION: P1

Henry J Lyons

Architecture + Interiors +353 1 888 3333 51-54 Pearse Street
henryjlyons.com info@henryjlyons.com Dublin D02 KA66



KEYPLAN